

6781


6781

771

-031
15.00 A

848
ST. L.

C. C. C. &

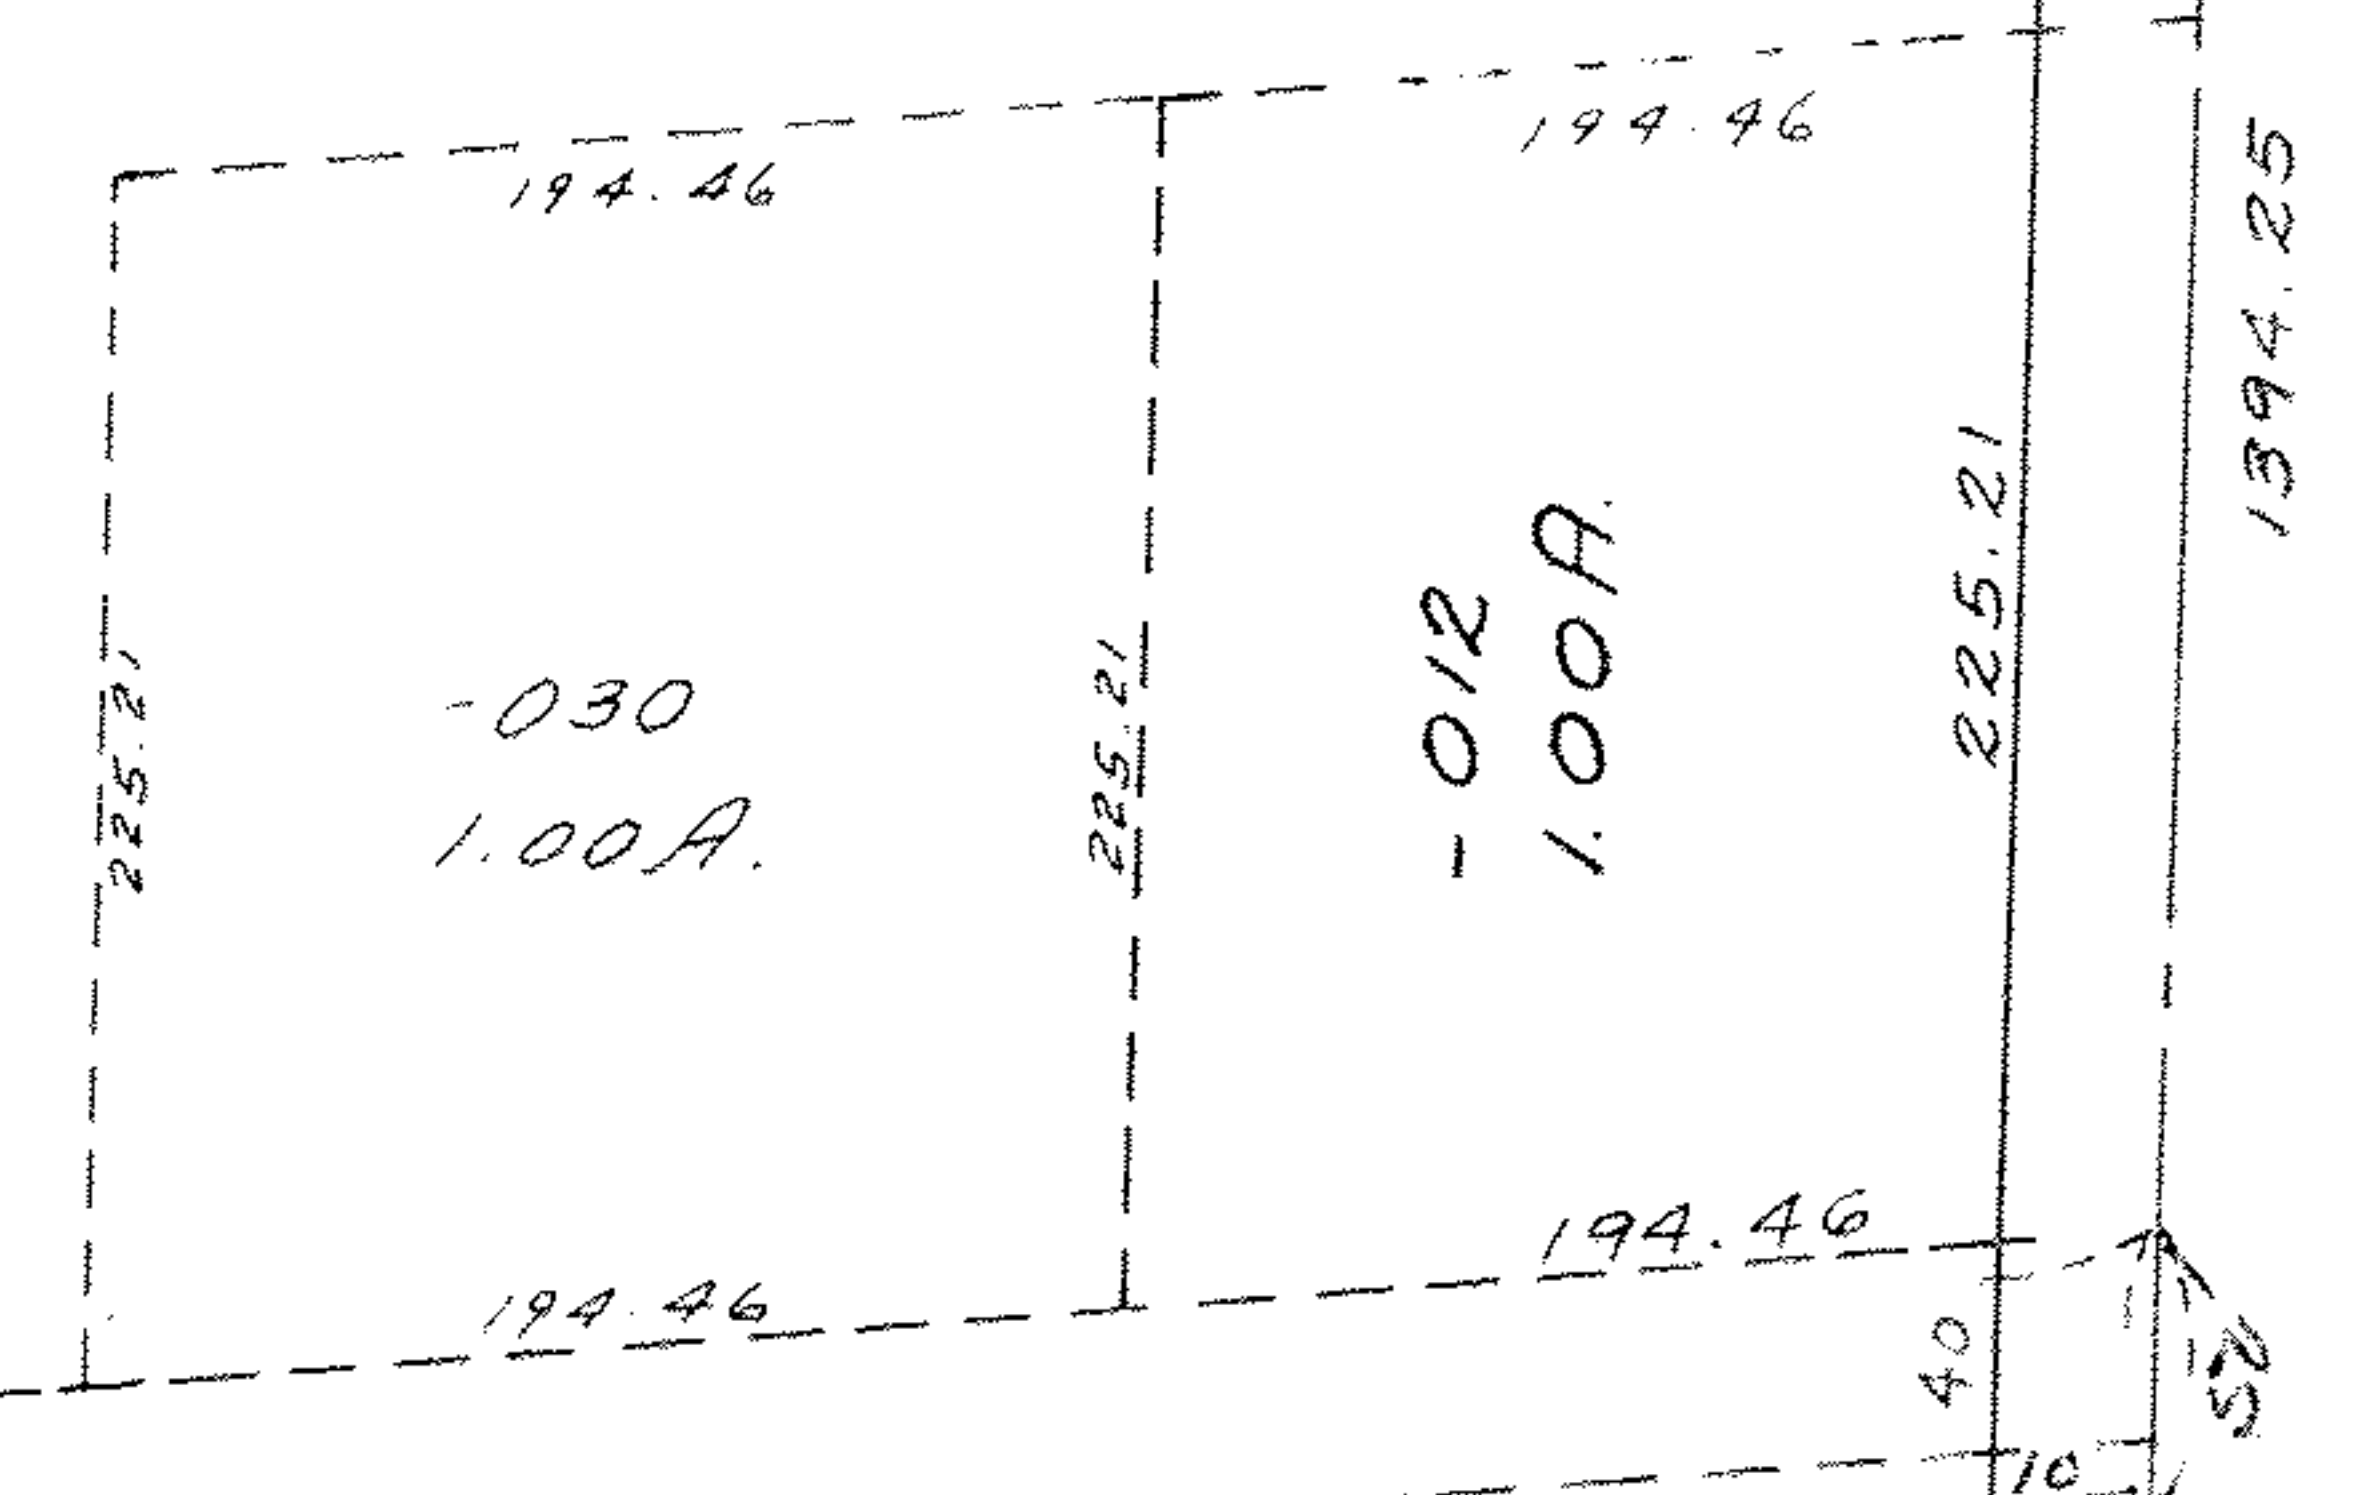

-027
1.20 A
108

689

See also


12-00-062 A

033
7.39 AC

PT. ~~028~~
PT. ~~12-9A~~

6781
 APPROVED
 LORAIN CO.
 MAP DEPT.
 DATE 3-9-73
 12-00-062 A + 062 B
 BY L W Hall

-032
5.00 AC

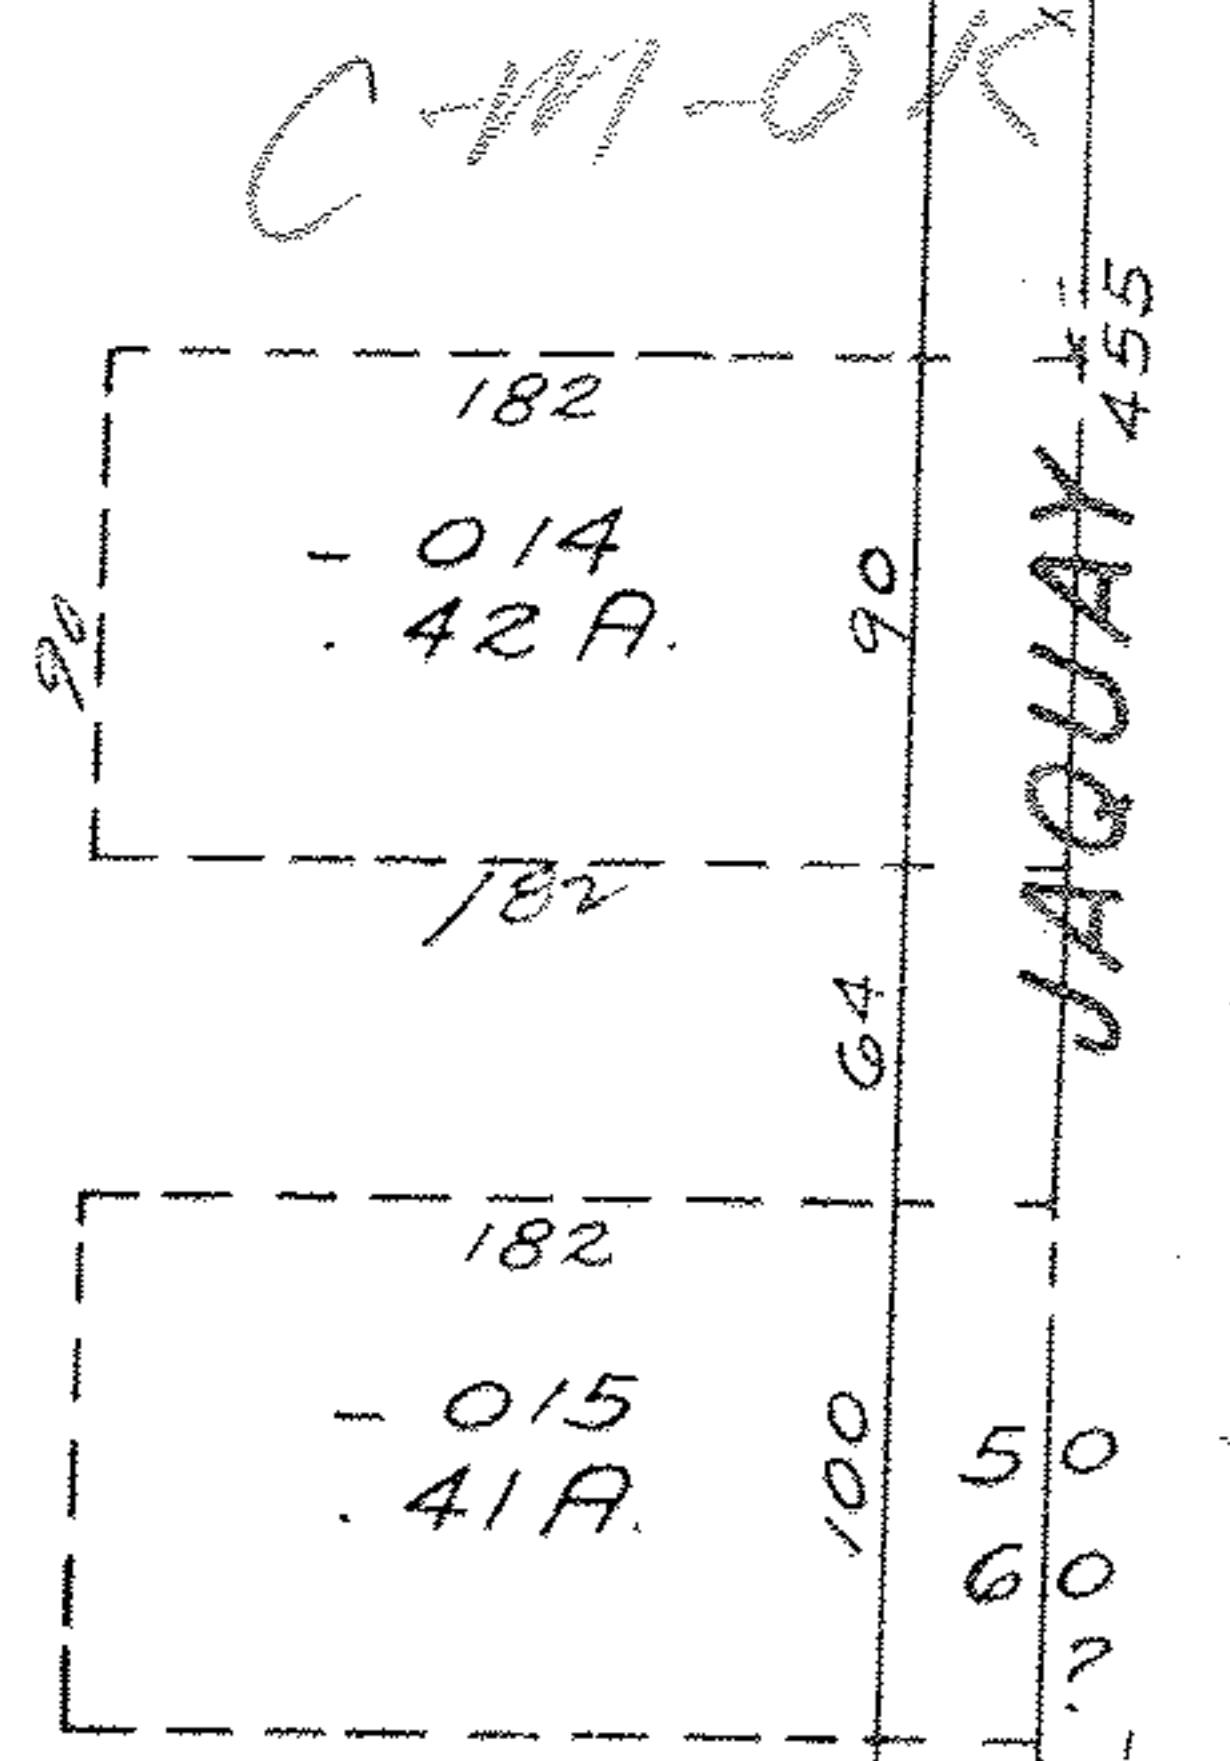

JAGUAY 455

SEE 12 00-L 3-B

12-00-062 B

COLUMBIA TWP