
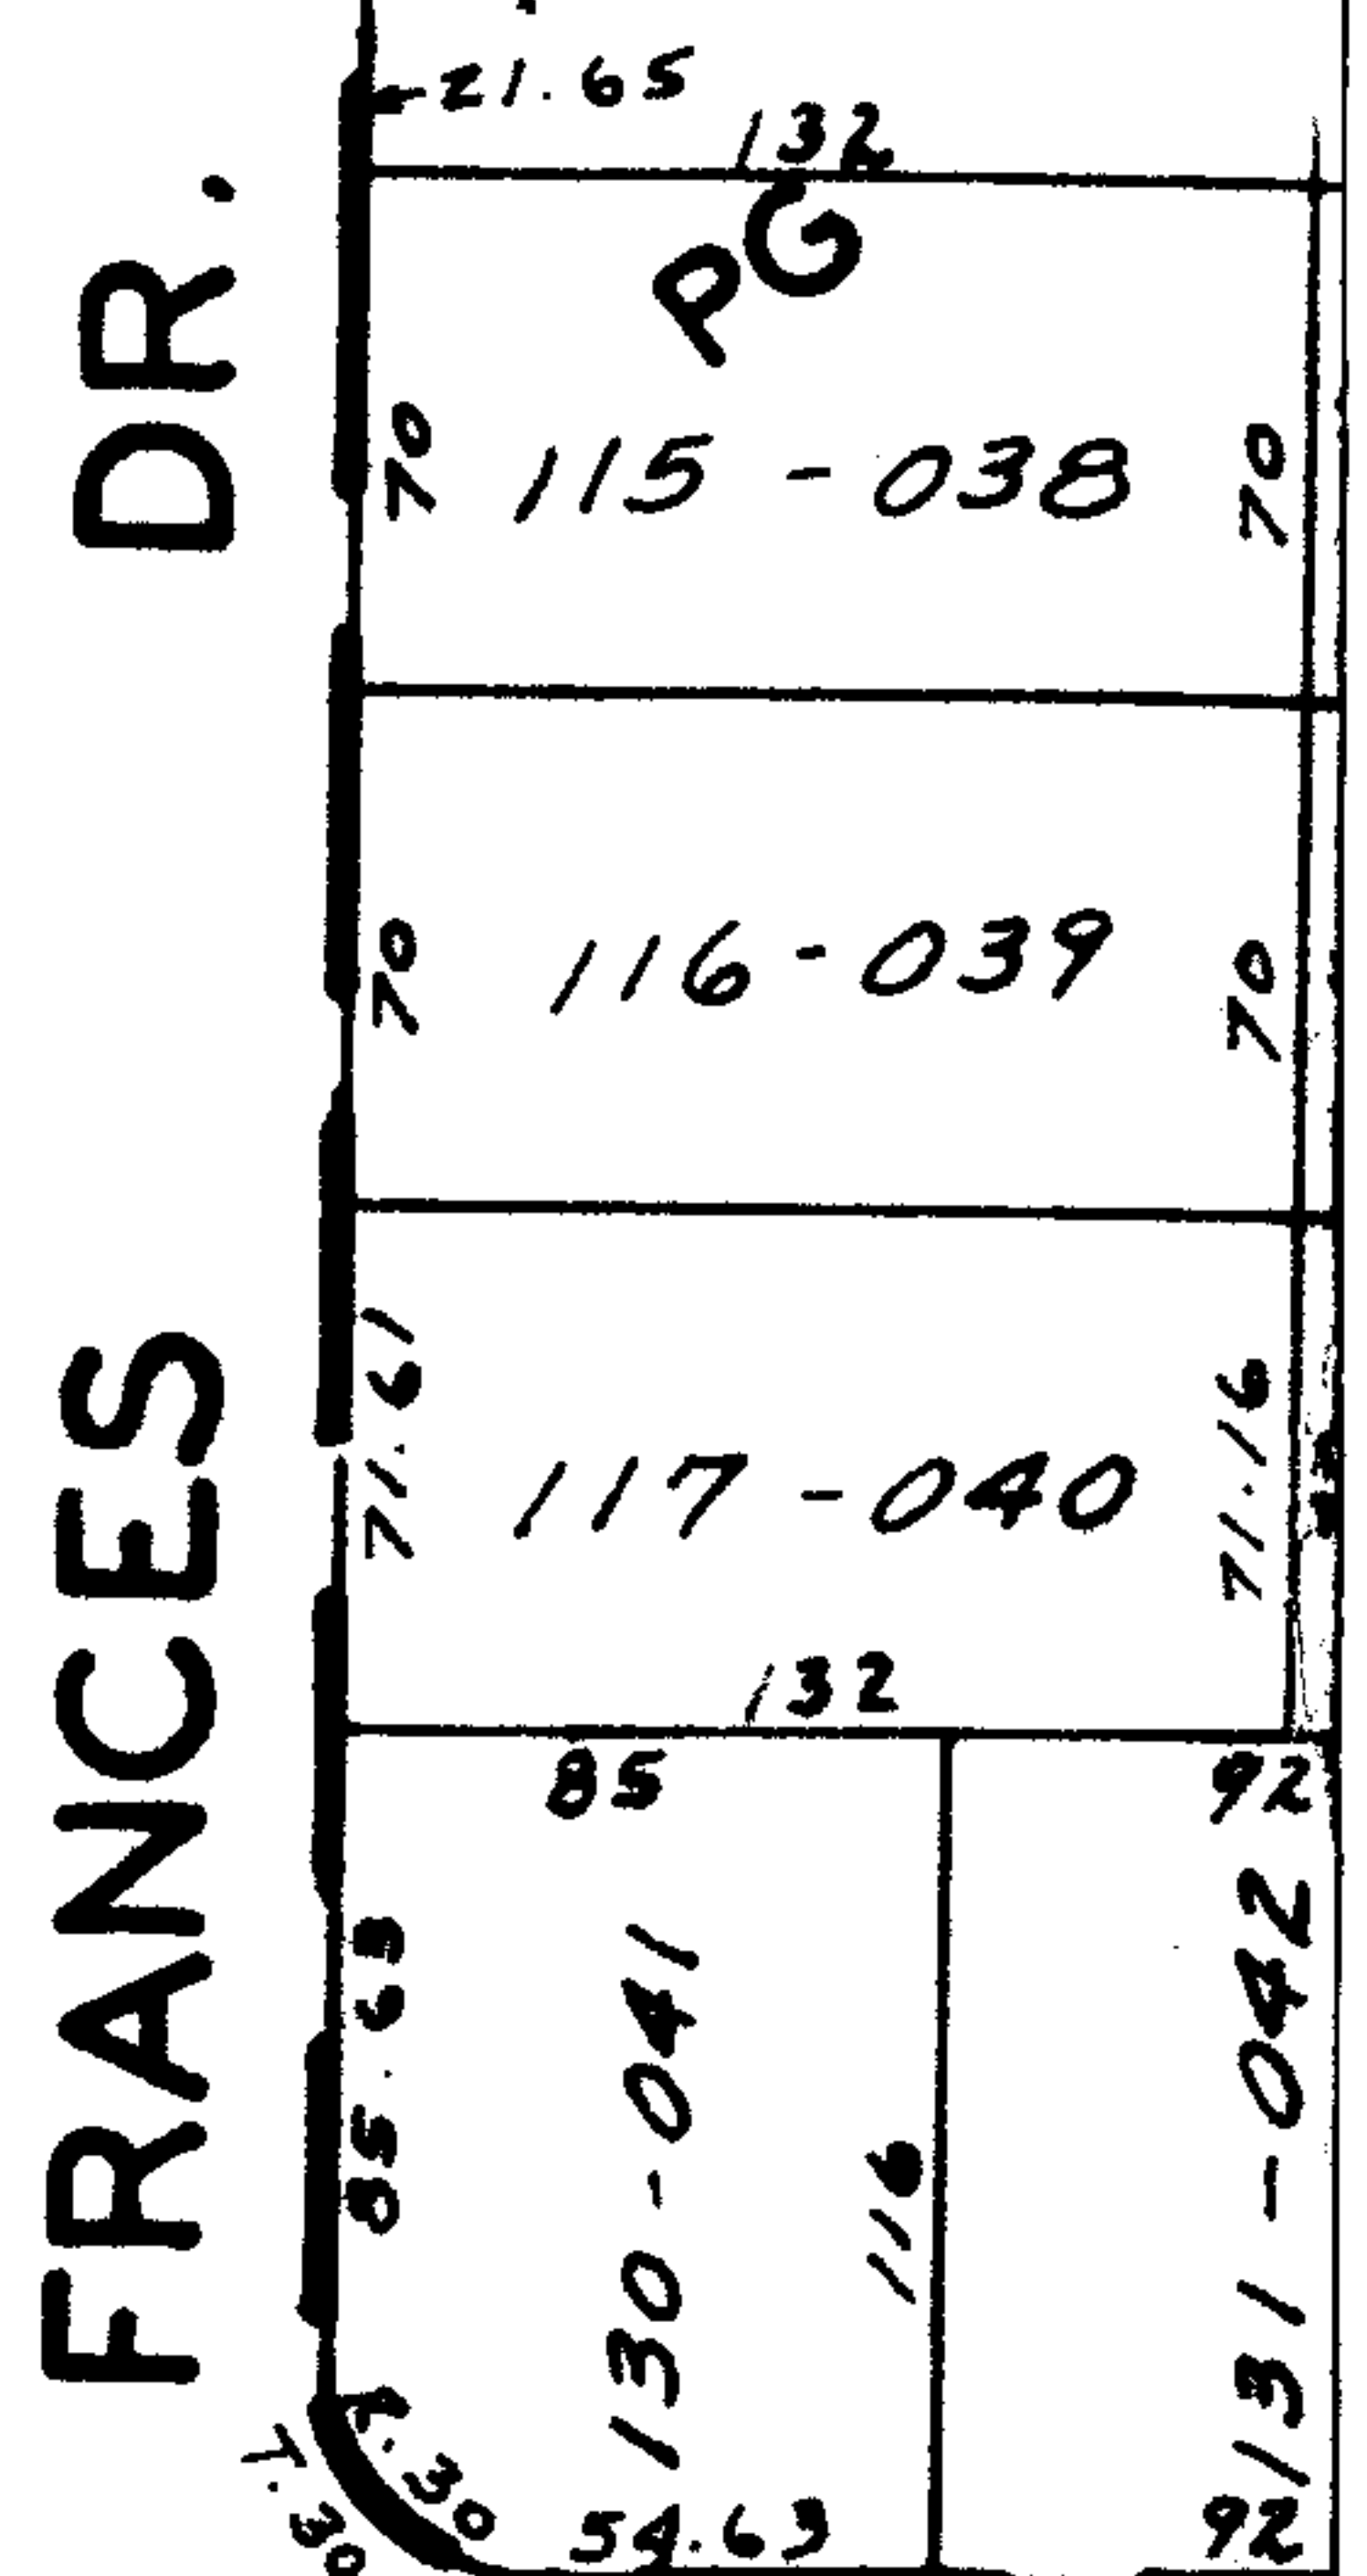
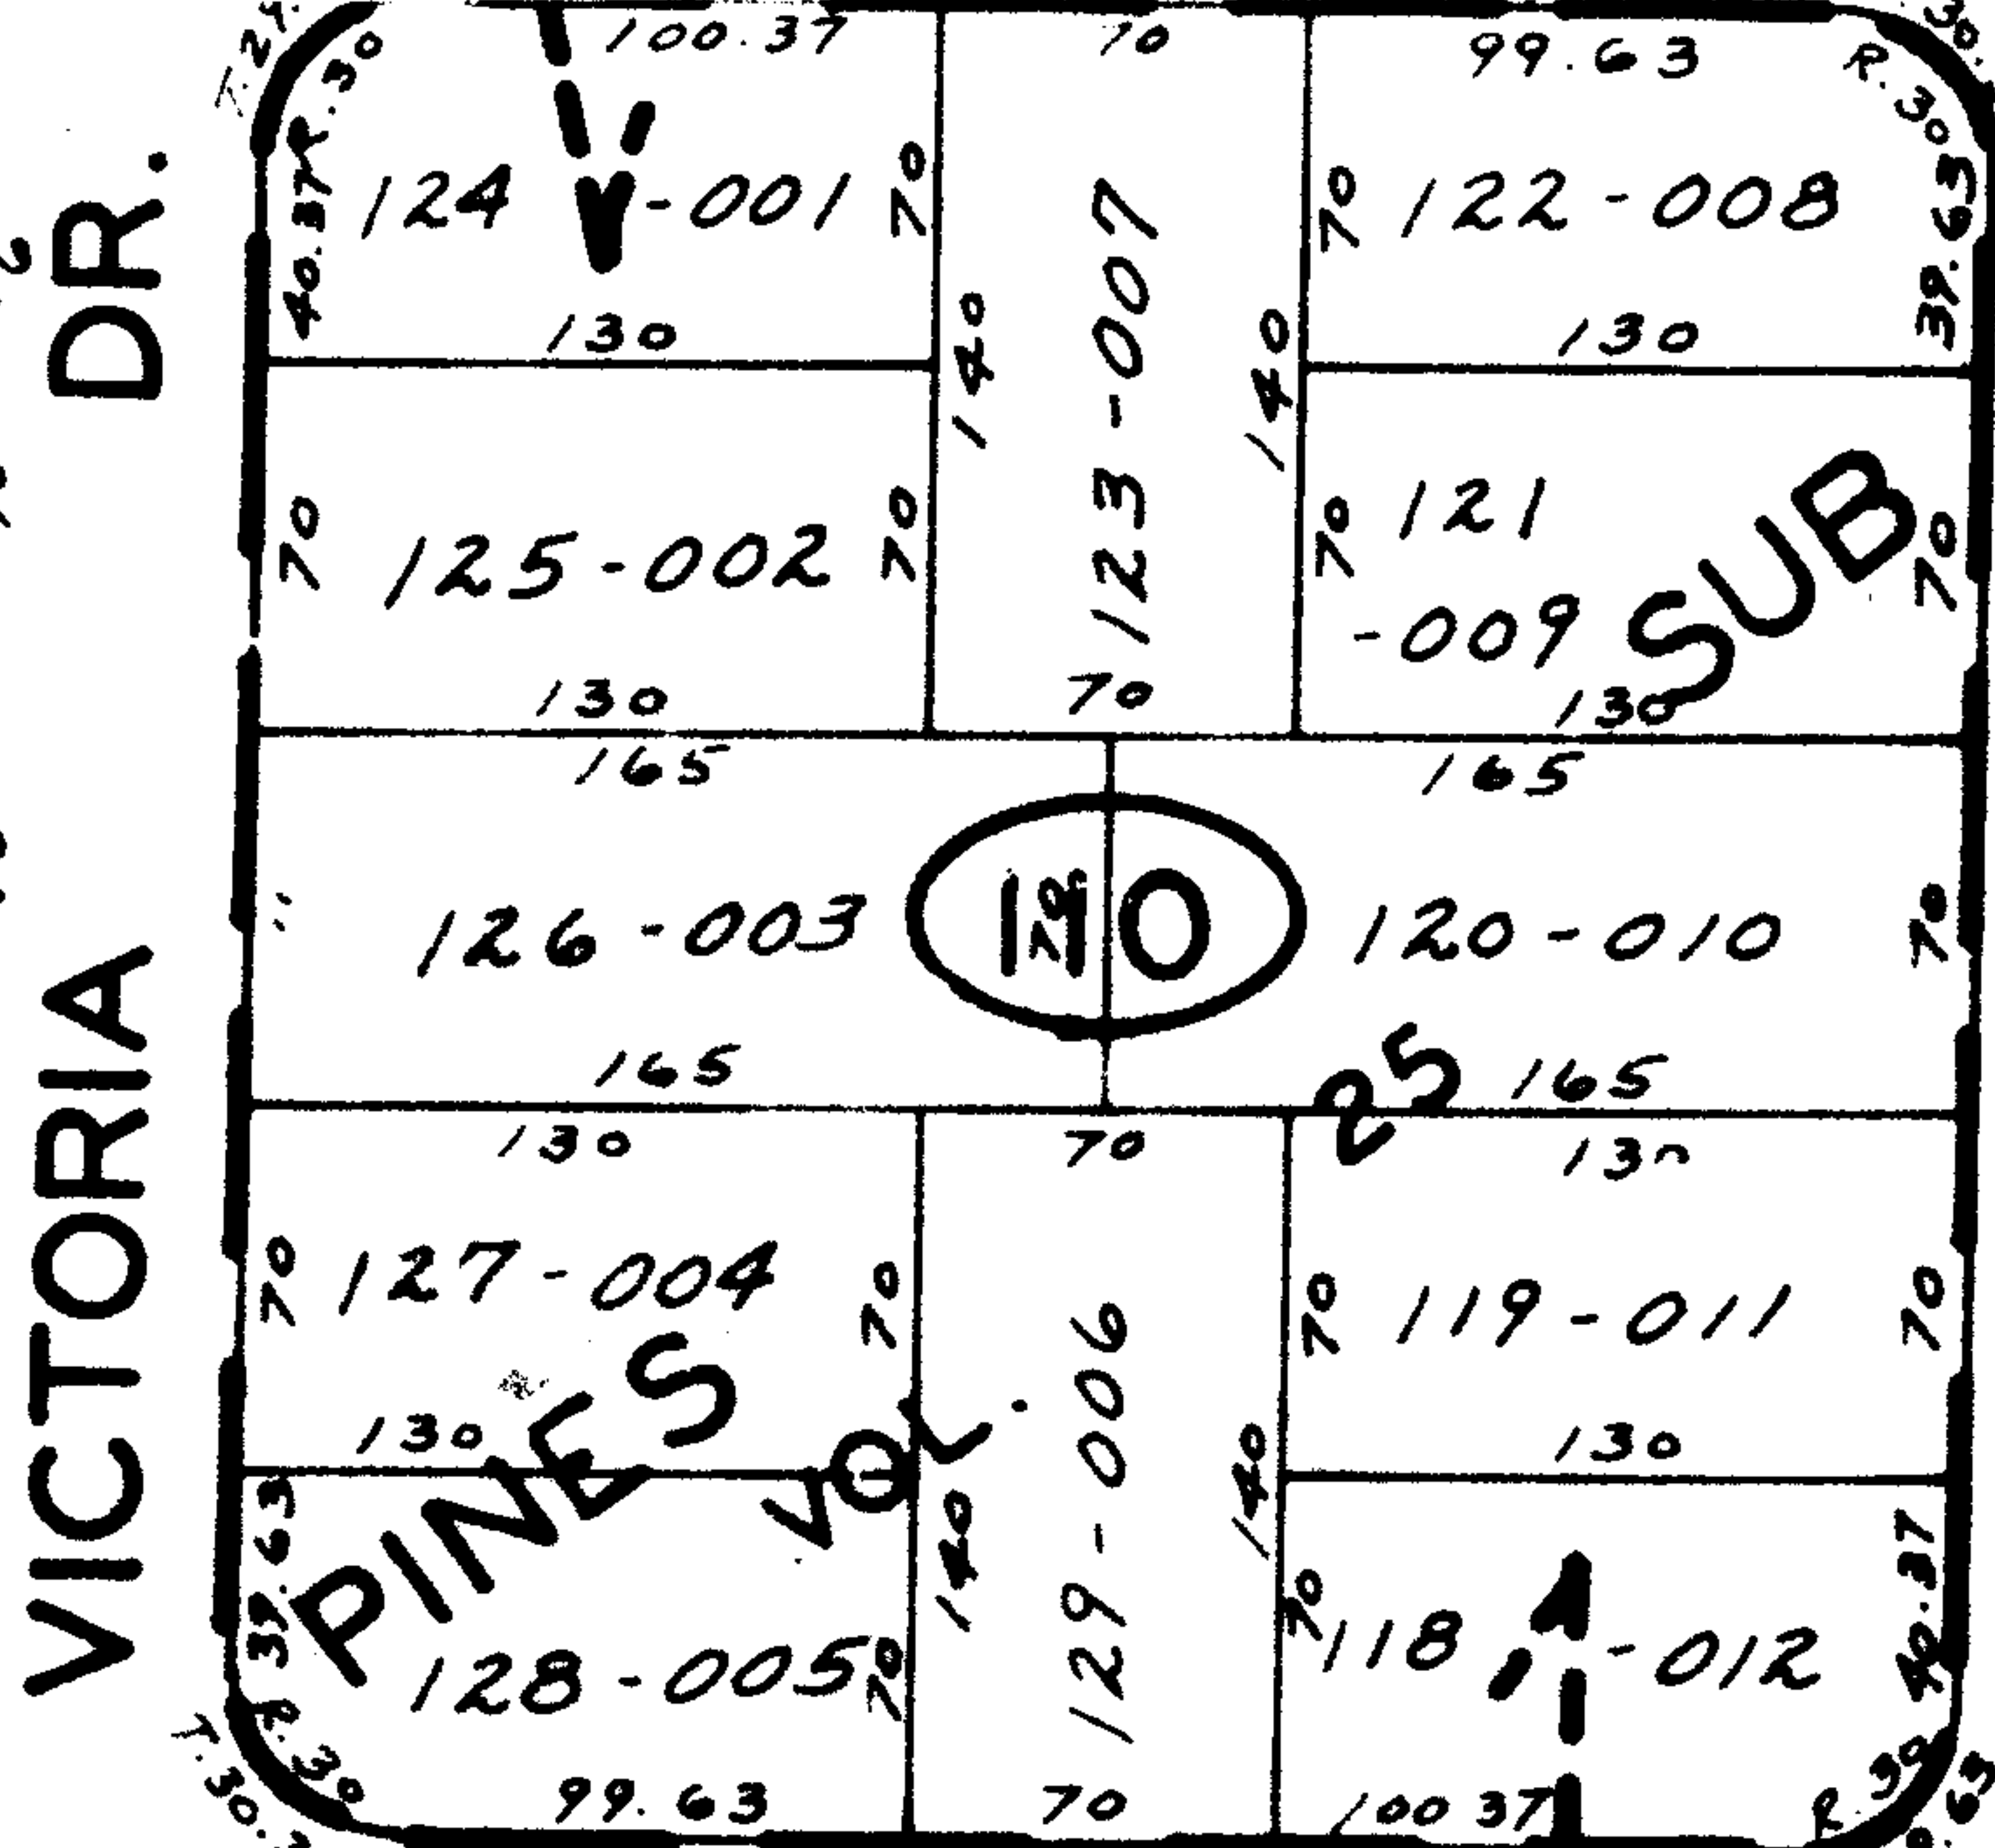
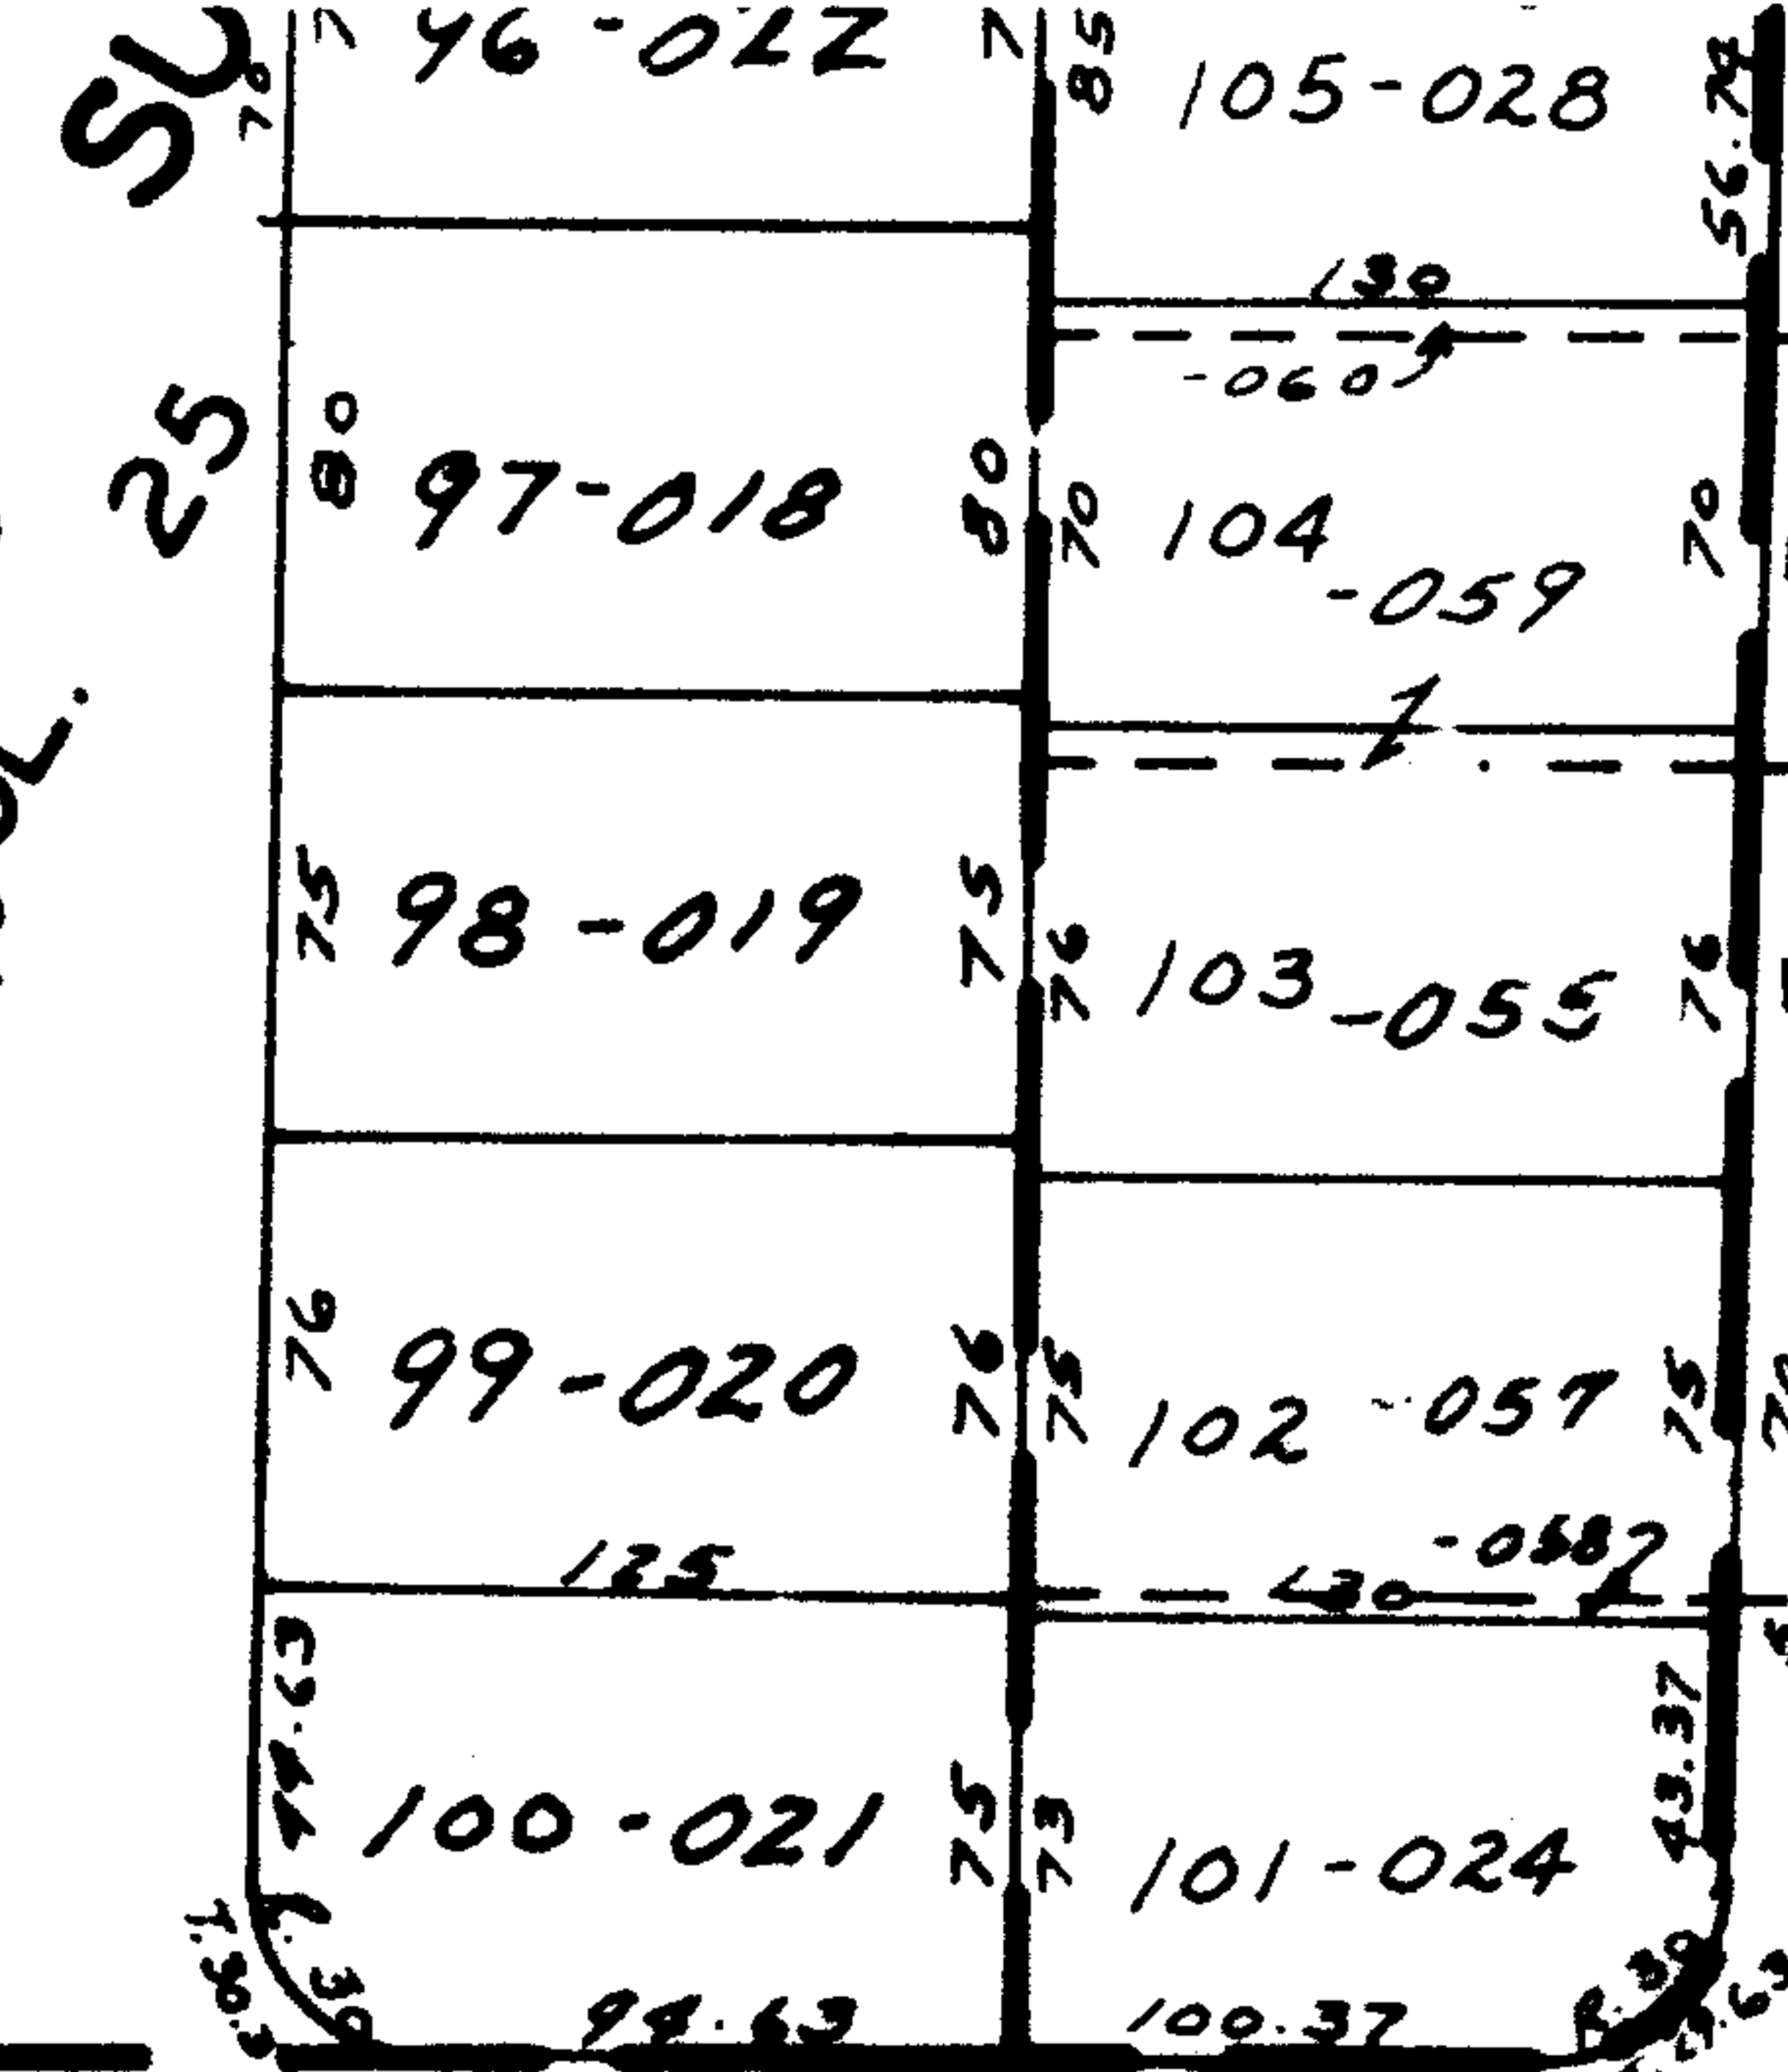


SEE 2-02-004-E



6783

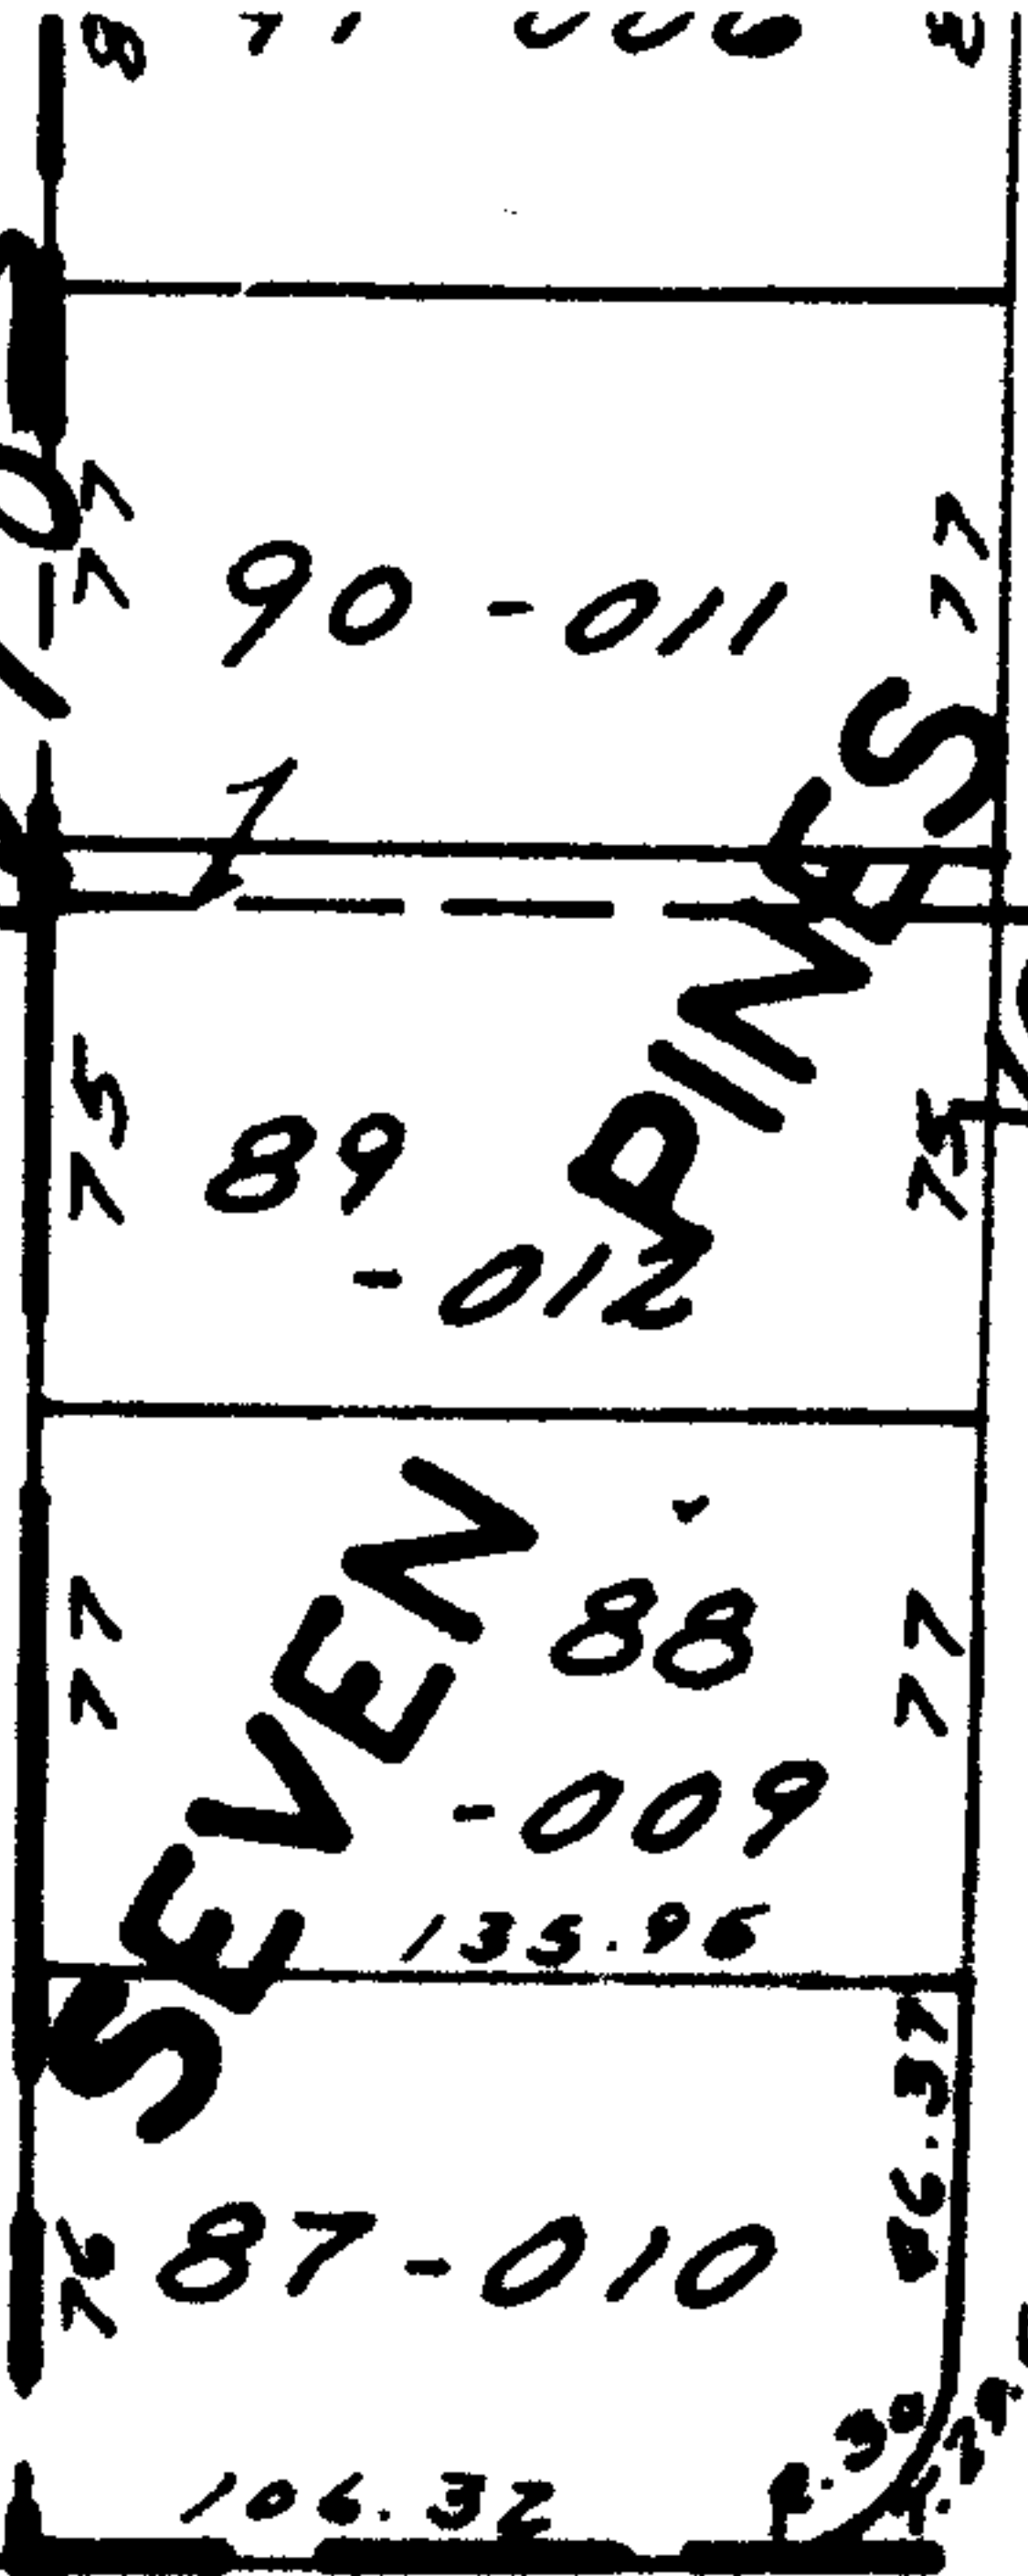

NARRAGANSETT DEDICATION

PLAT V. 24 P. 70 BLV

C-M-OK

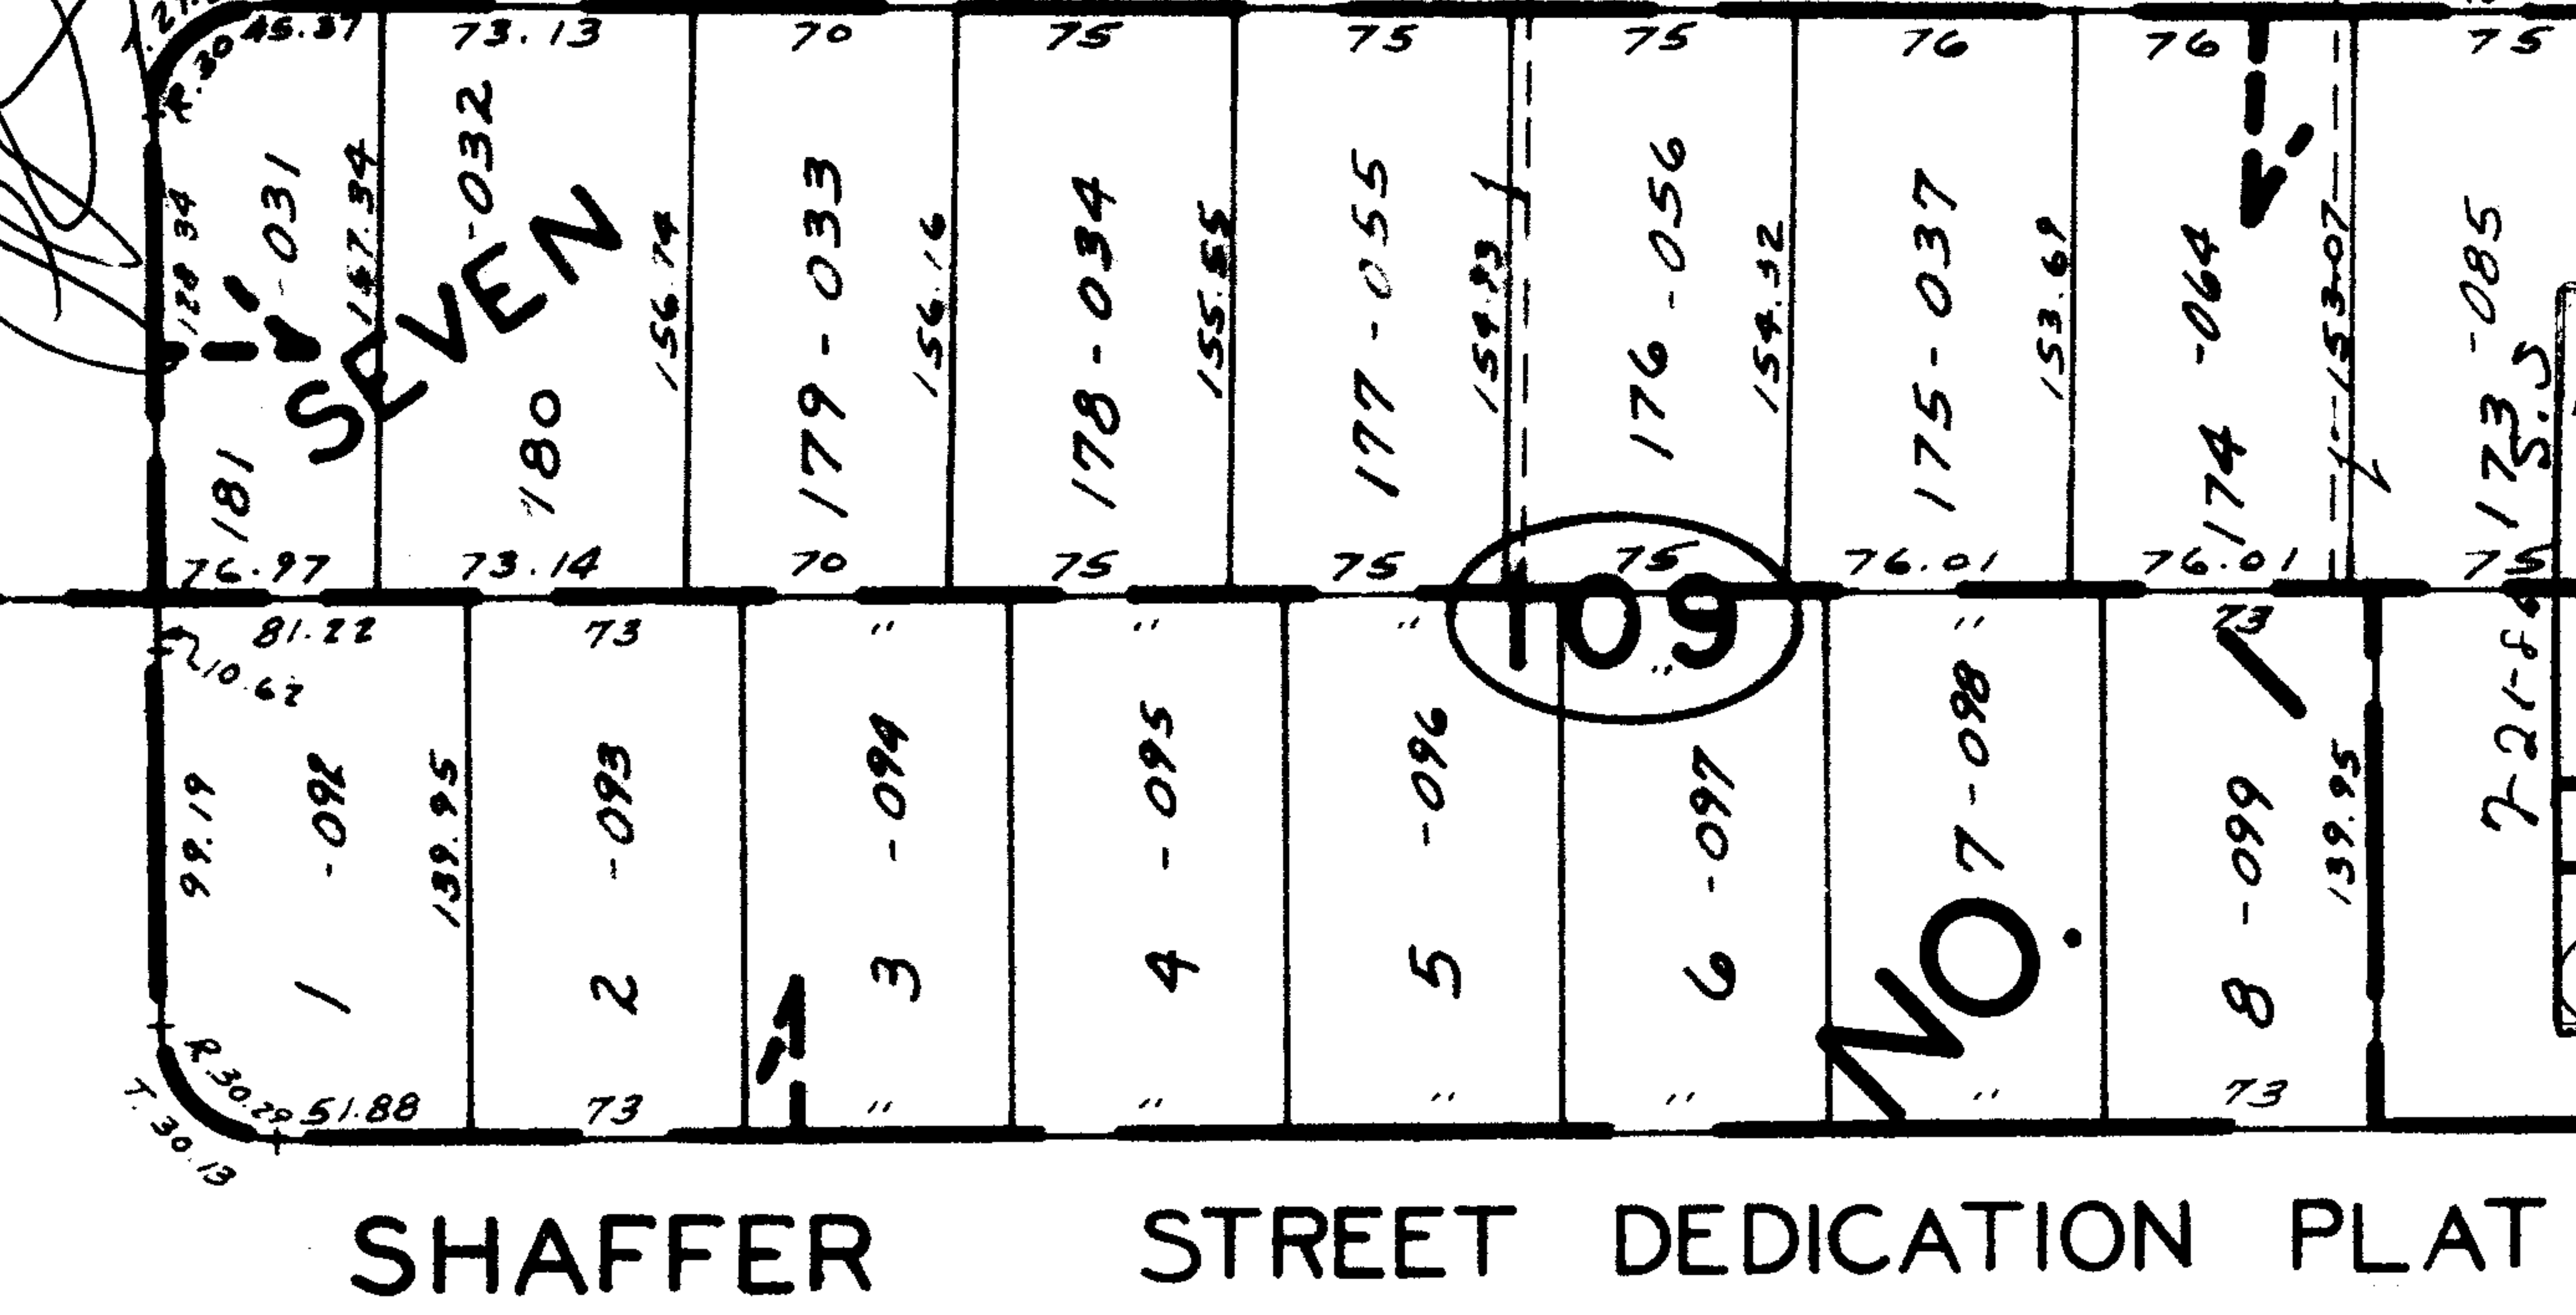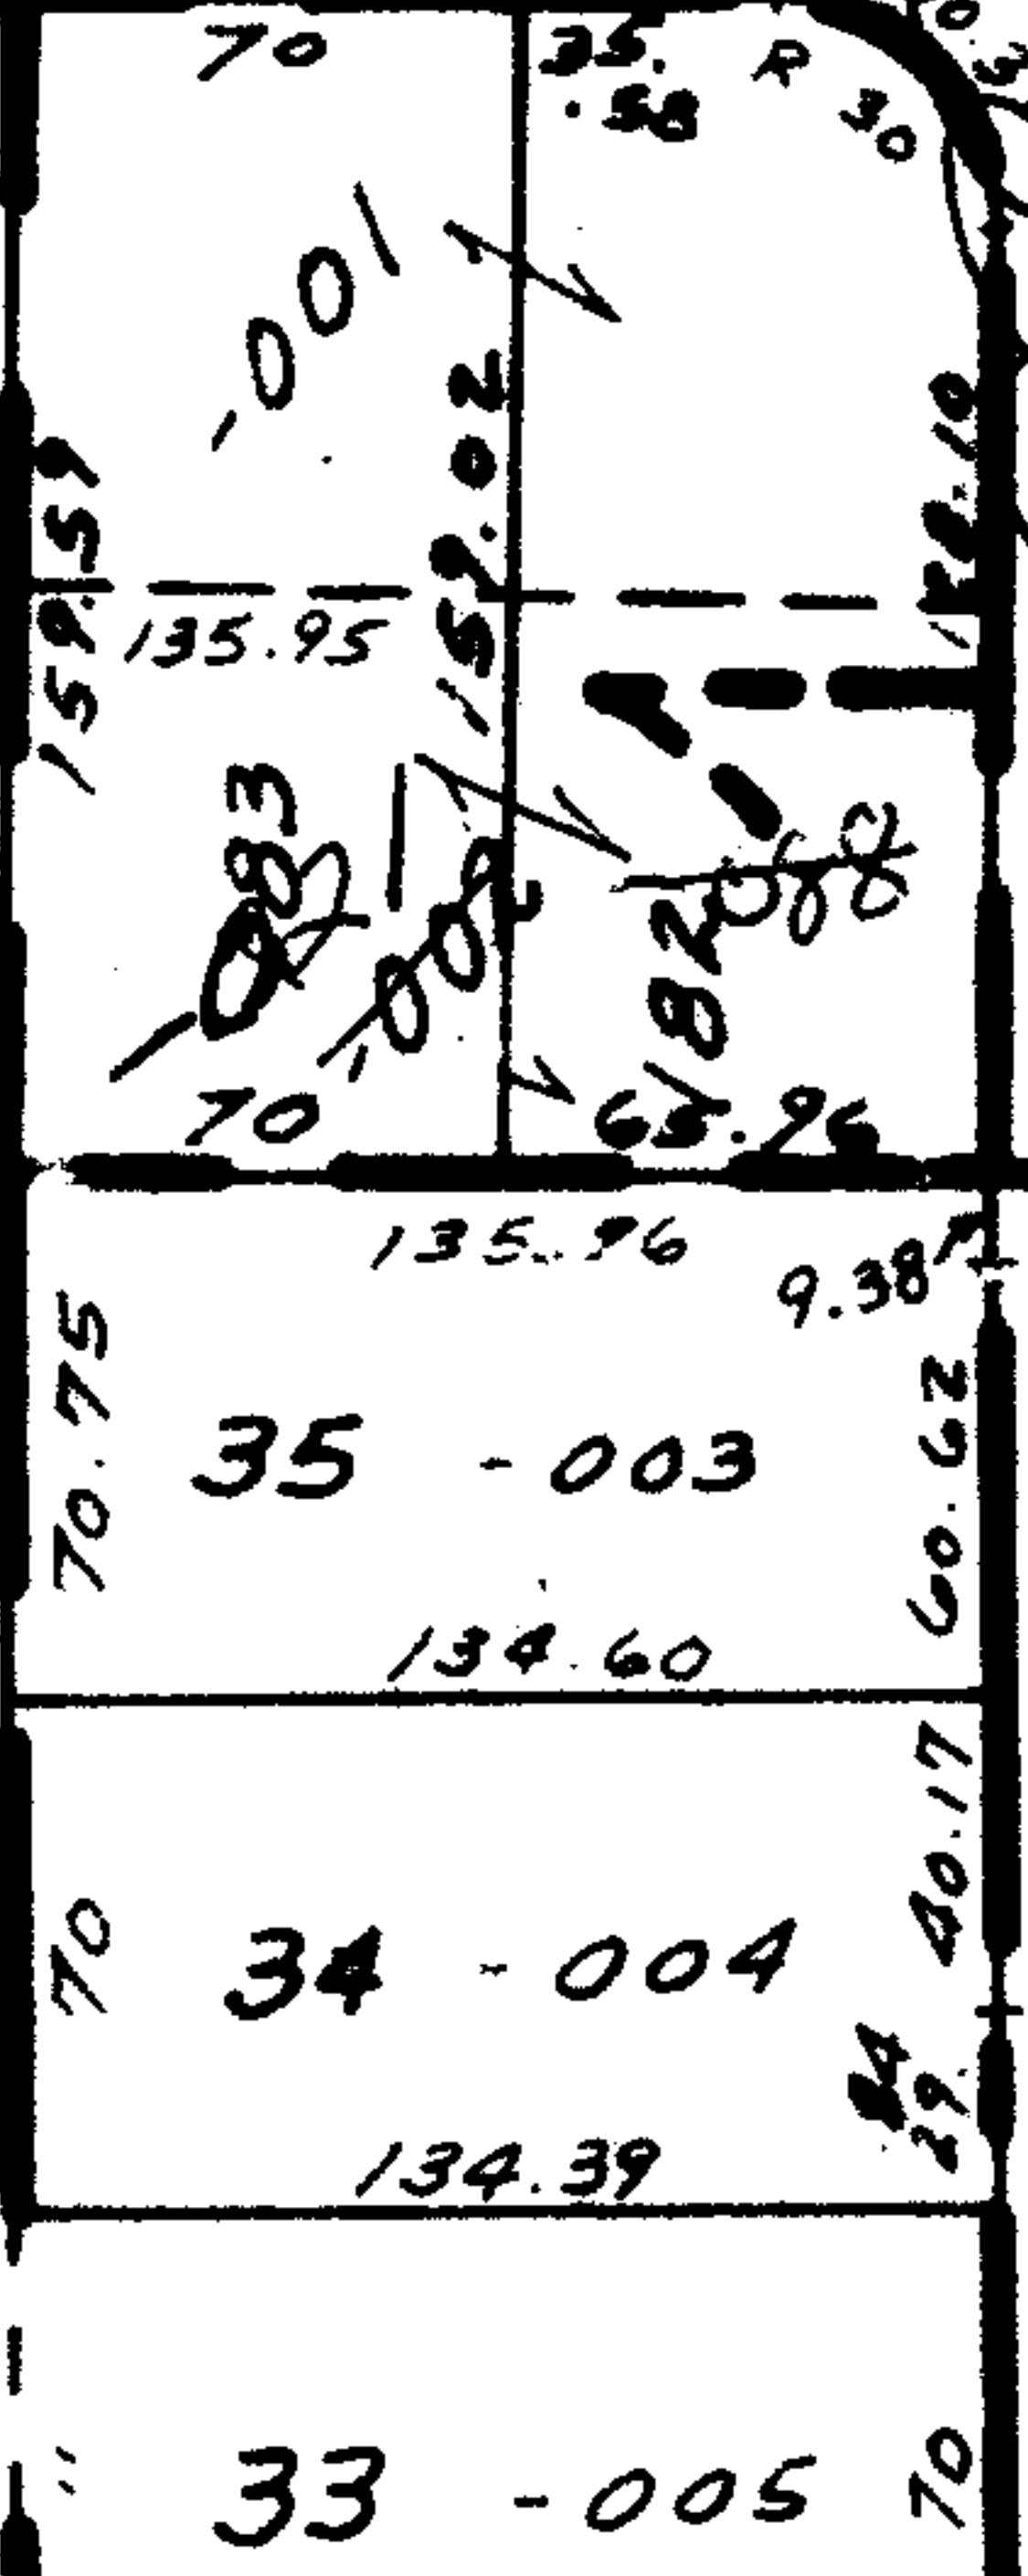

APPROVED
LORAIN CO.
MAP DEPT.
DATE 3-13-73
2-02 005-A
BY *[Signature]*

SHAFFER STREET DEDICATION PLAT

900-004

