



7487
7486

158

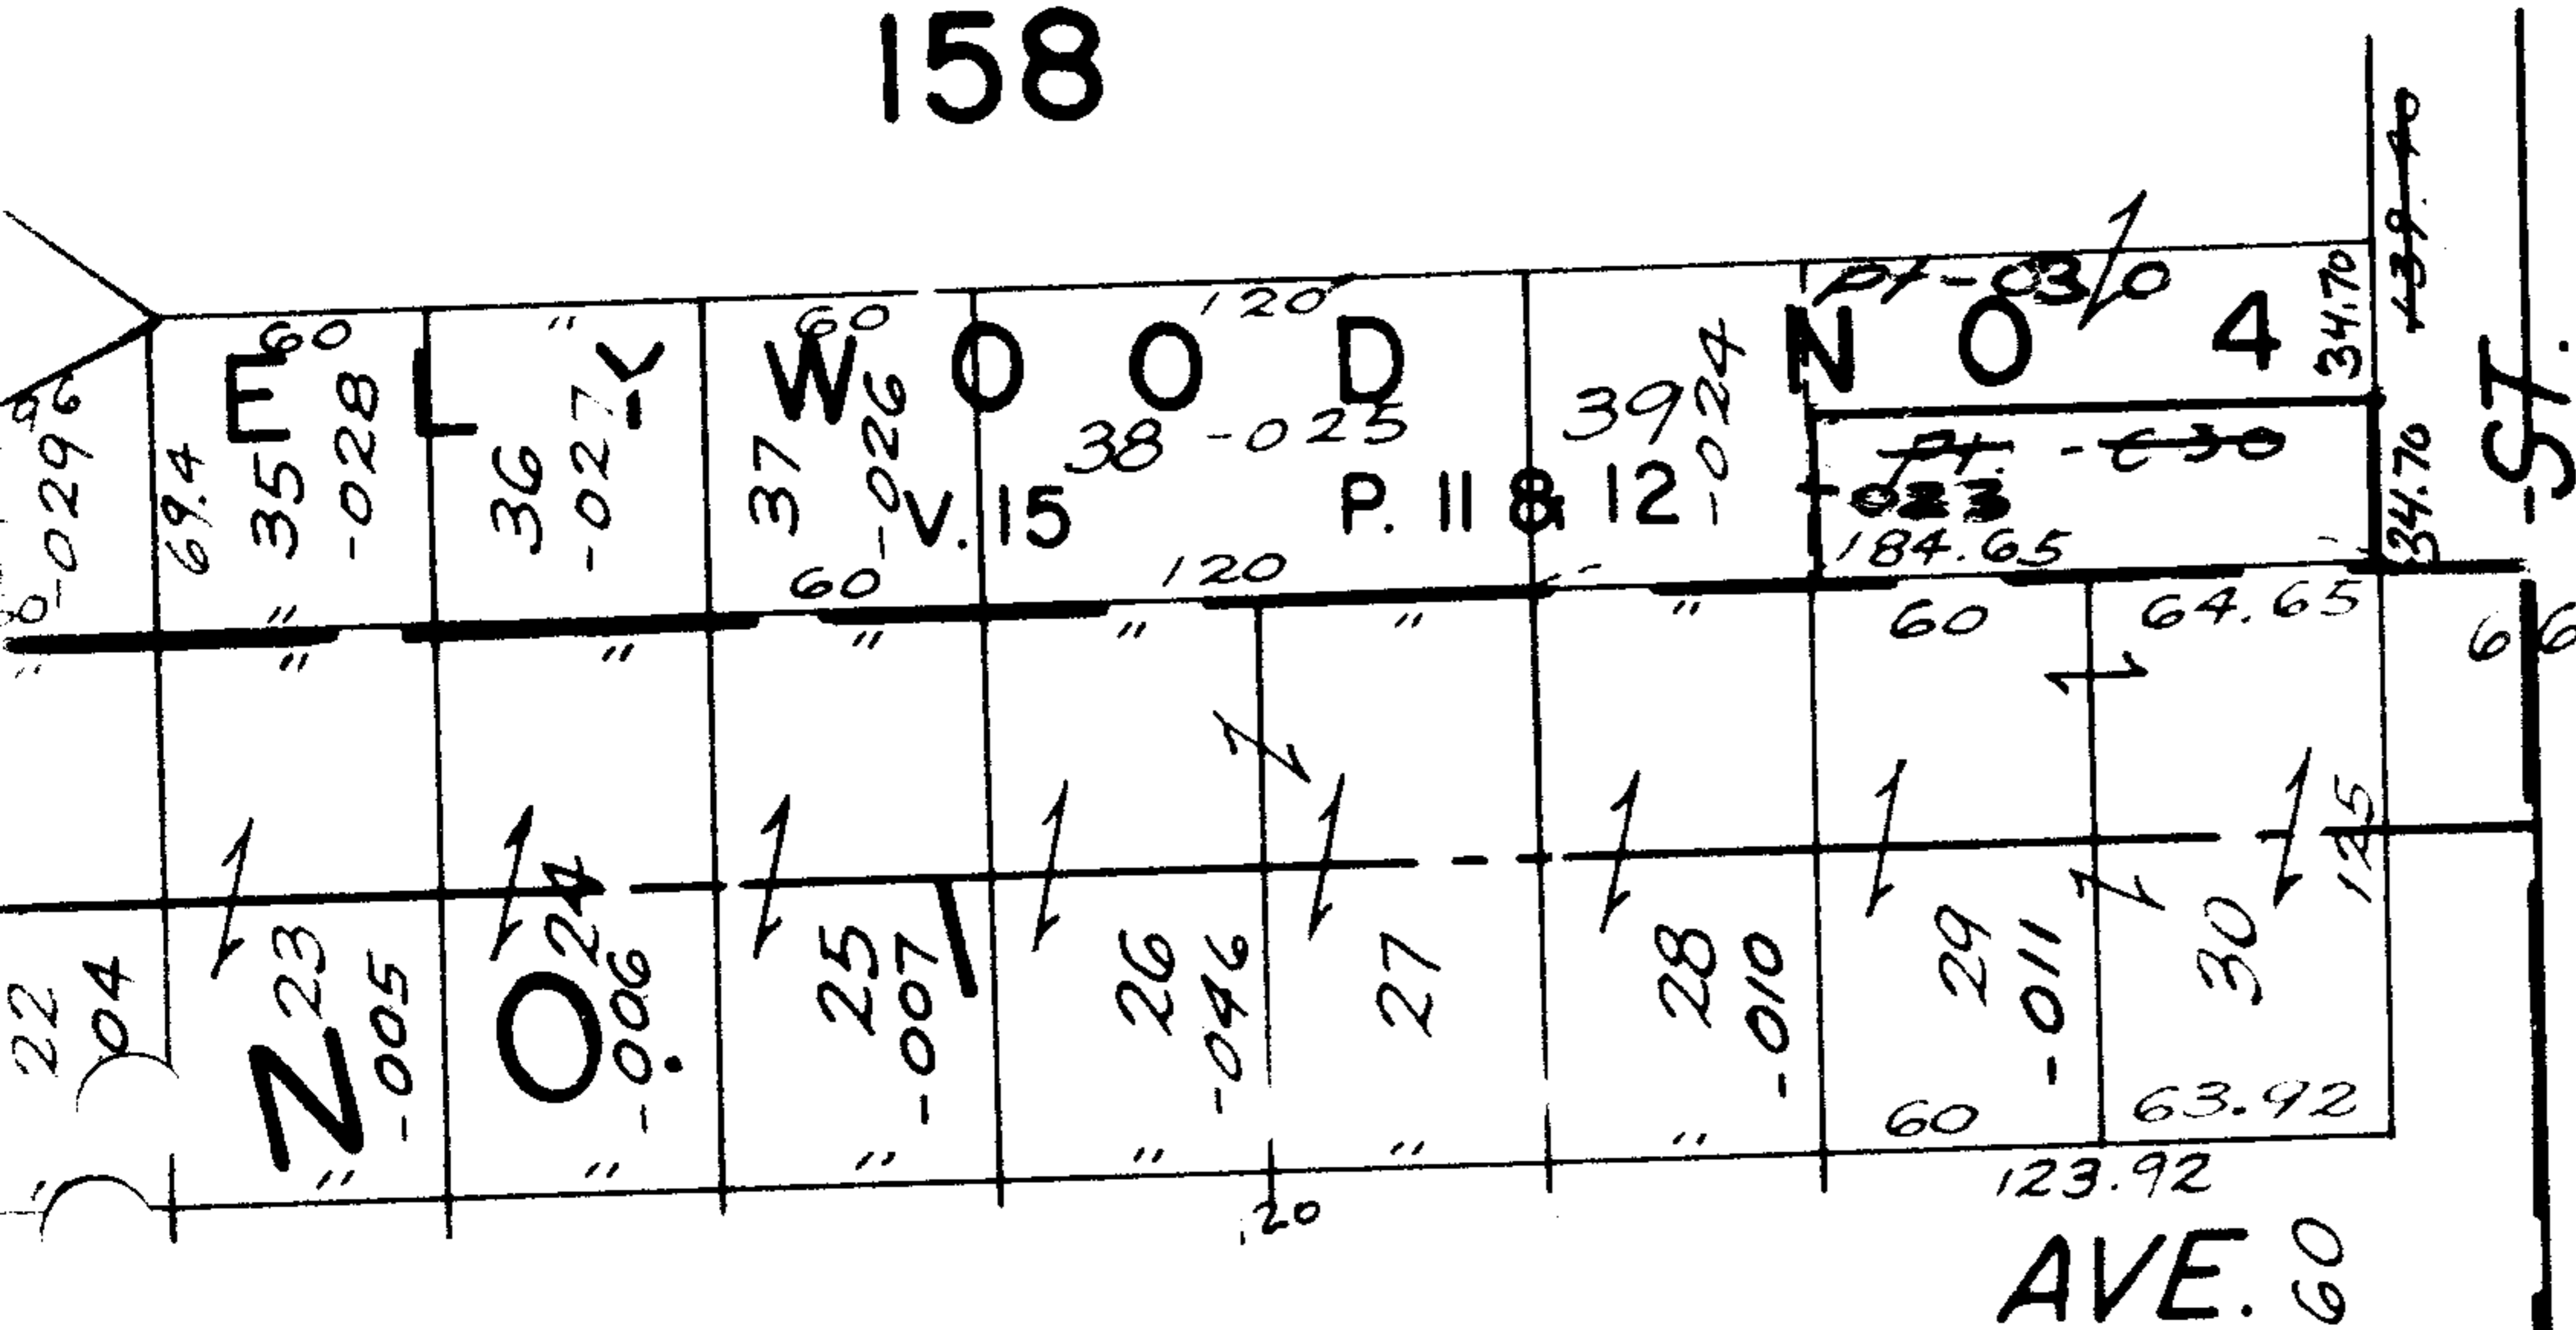

OK

6-102

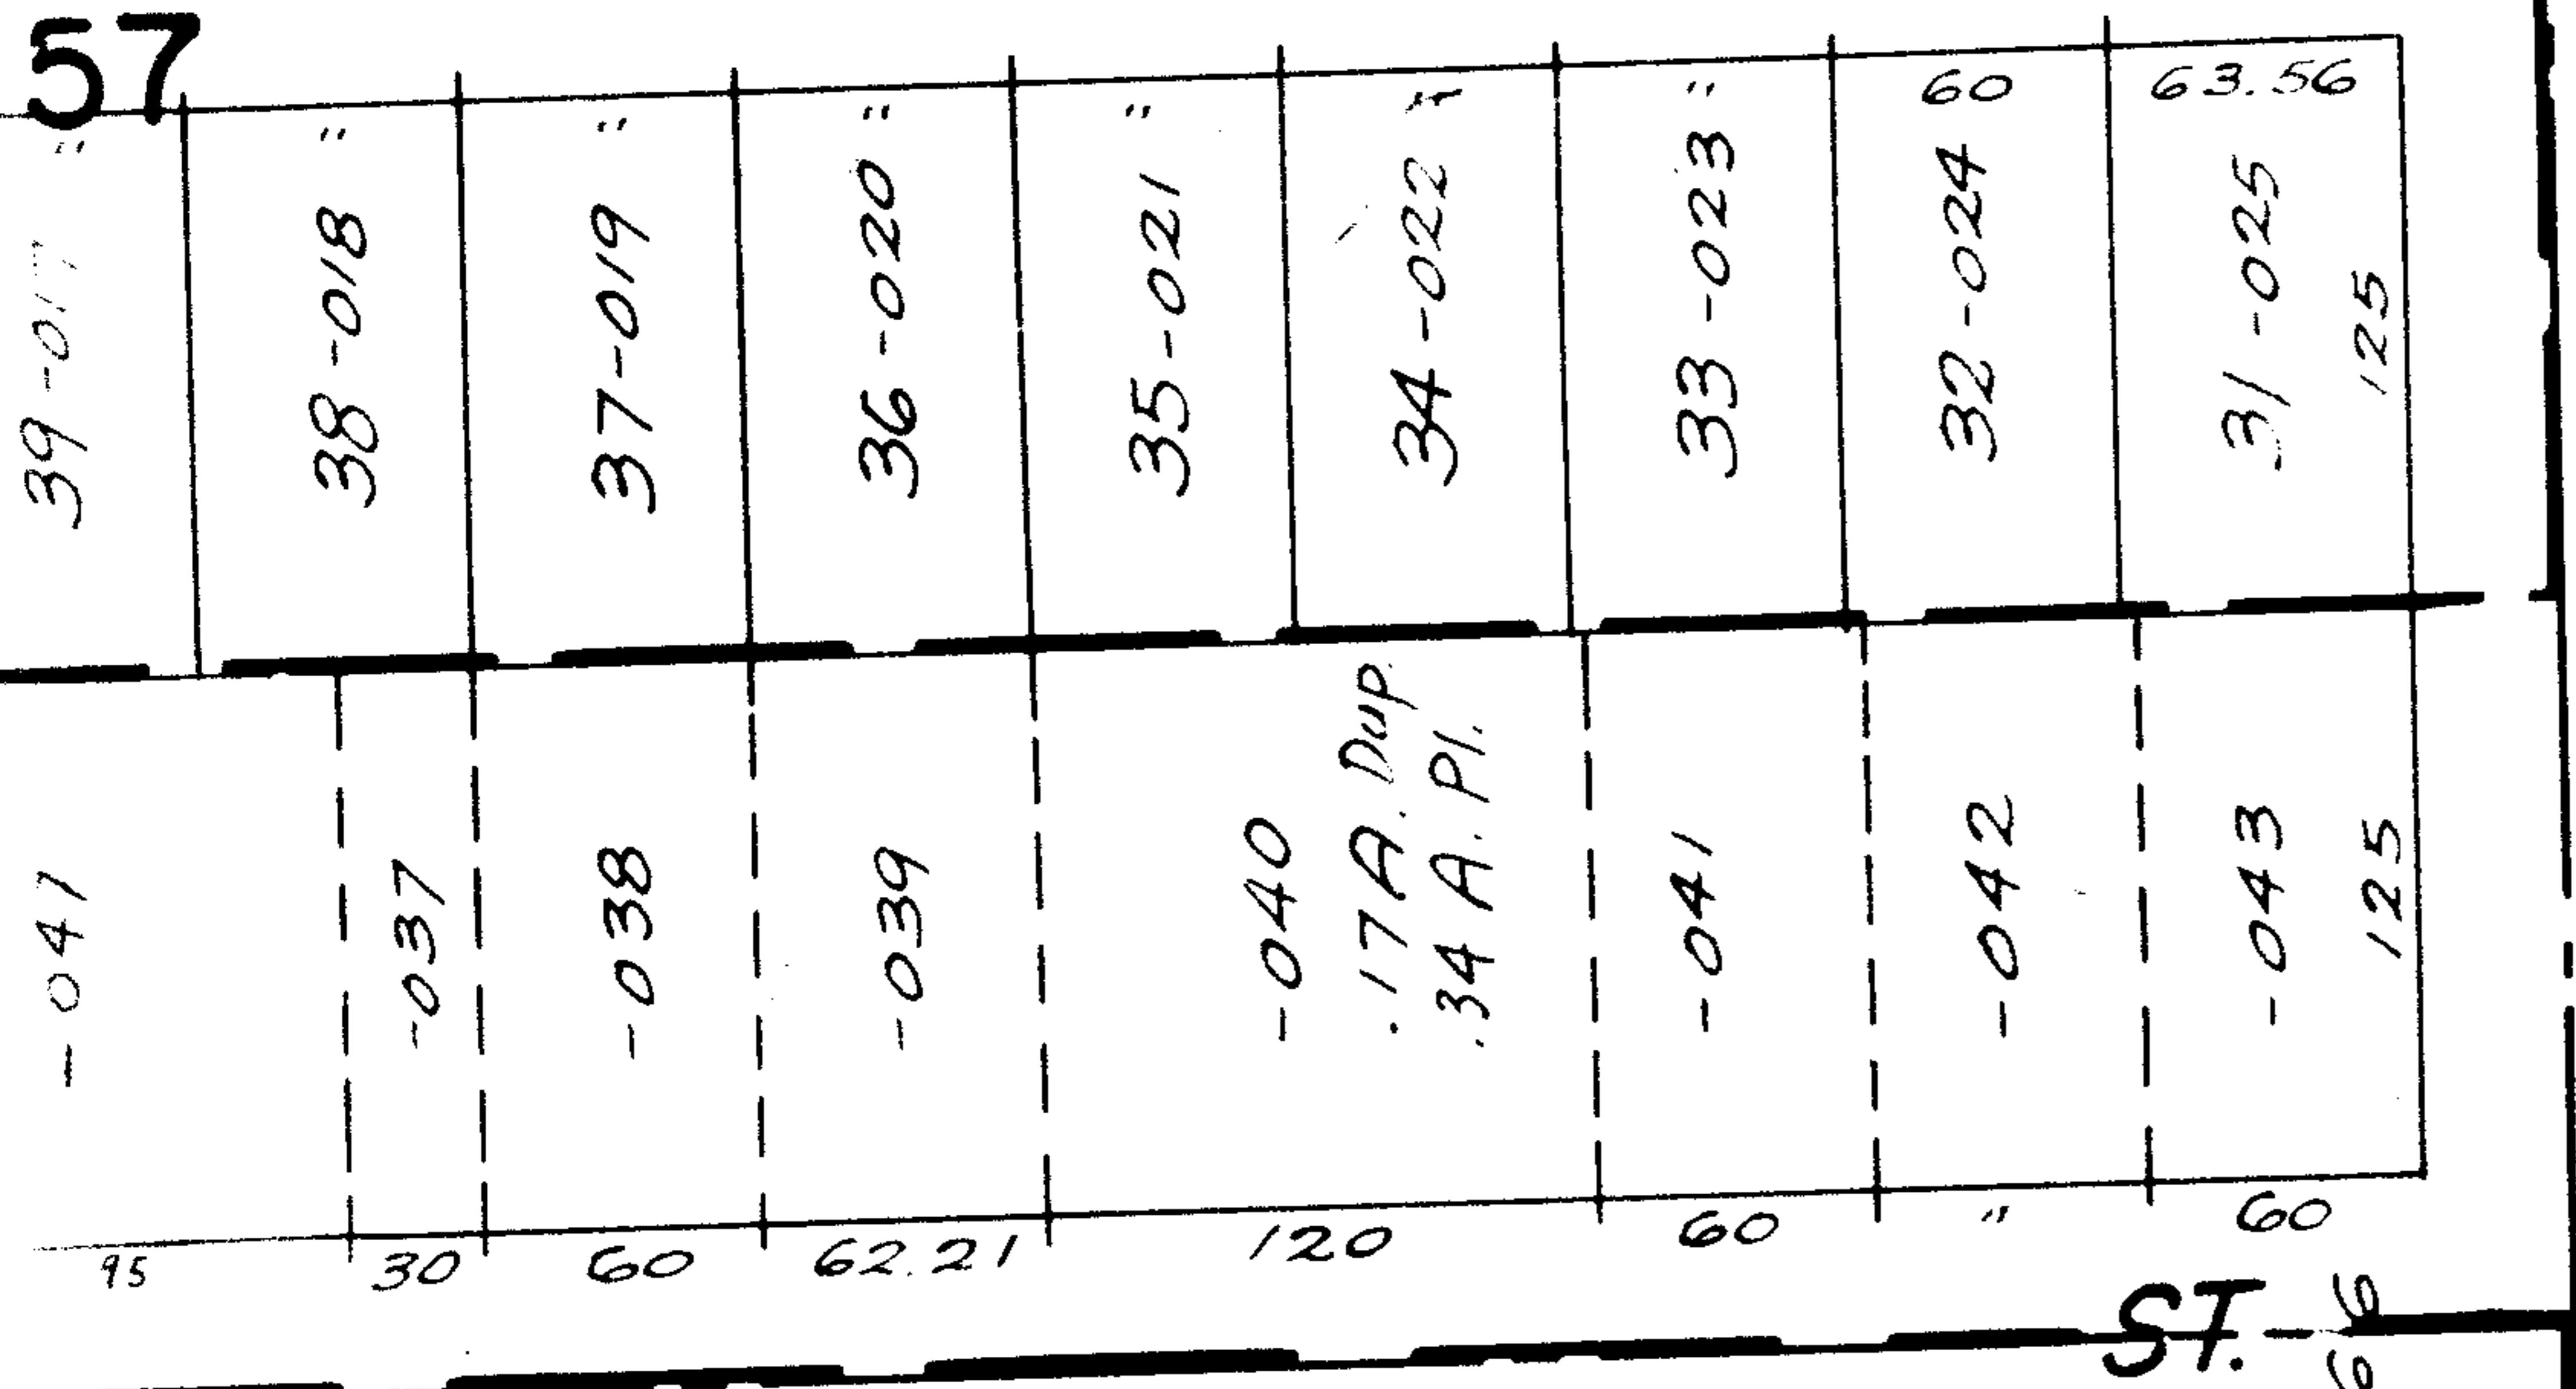

7487

| | |
|-------------------------------------|--|
| APPROVED LORAIN CO. MAP DEPT. | |
| DATE 10-24-73 | |
| PAGE 6-102 | |
| BY L.H. Hall | |
| VOID AFTER | |

