

-008
3.60A.

-027
2.5
546.69
-028
2.50R
545.78
-020
2.50R
545.78

990
-001
9.18A.

1454.95

-022
~~PT. 017~~

-021
14.54A.

-005
10.00A.


~~PT. 51-51A.~~
11.85AC

745
-016
3.70A.
759.12

-002
17.00A

7750

659.16

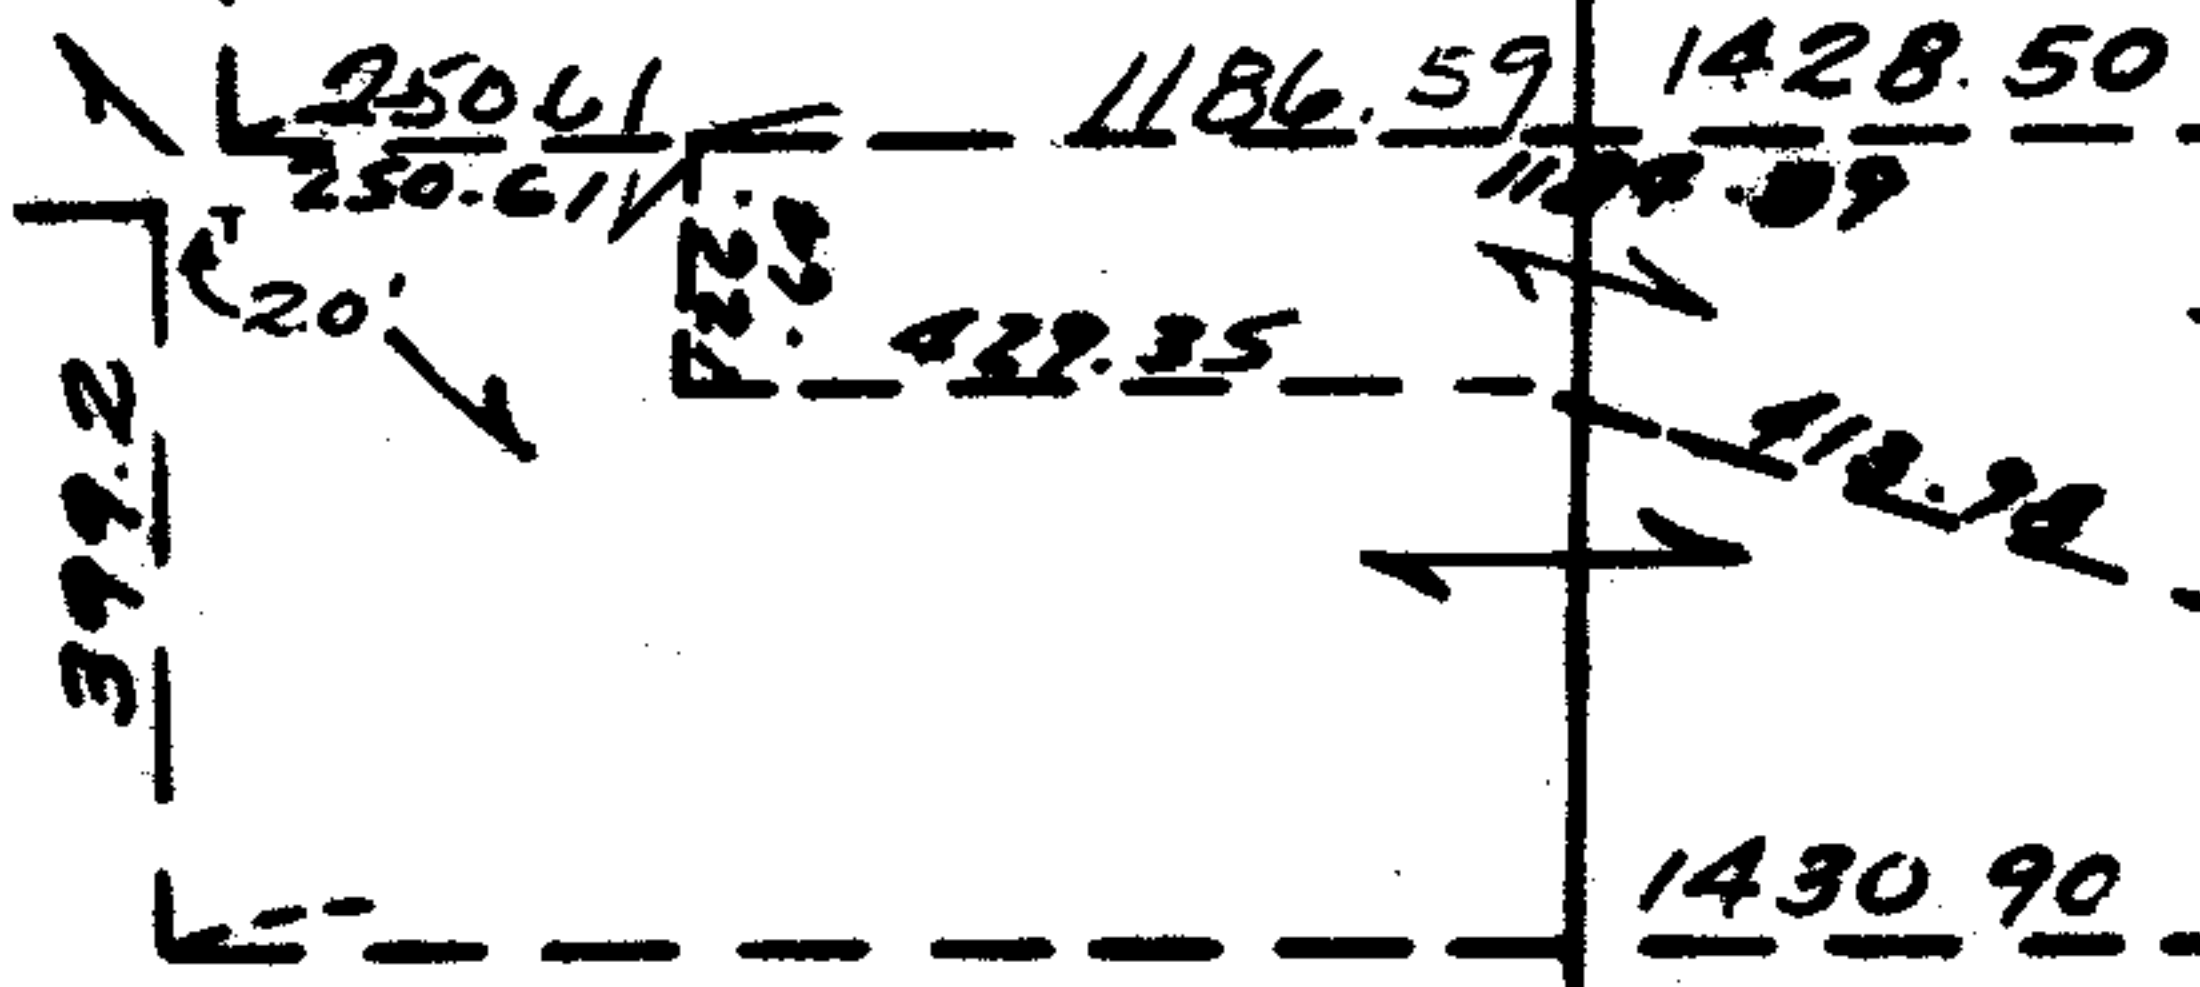

-012
5.00A.

OK
31

023
~~017~~
~~51-51A.~~
39.66 AC

-013
3.35A.
693.07

-003
6.60A.

-012
7.80A.

265.05
-018
1.02
-019
3.08A.
596.59

7750
APPROVED
LORAIN CO.
MAP DEPT.
DATE 2-6-74
PAGE 126
BY L.W. Hall
VOID AFTER


-015
51.73A

-004
26.40A

08
29A.

-003
9.87A.

BAY VILLAGE
MALLETT CREEK

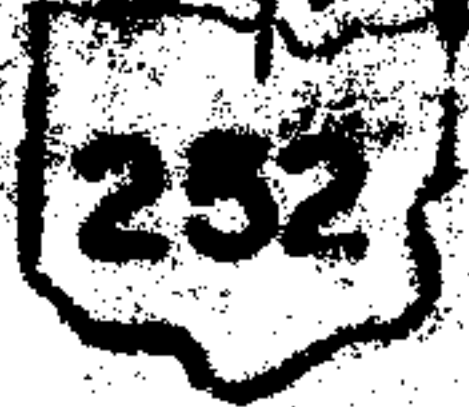

TWP.

SCALE: 1" = 400'

LOTS 2

Handwritten notes

7750