
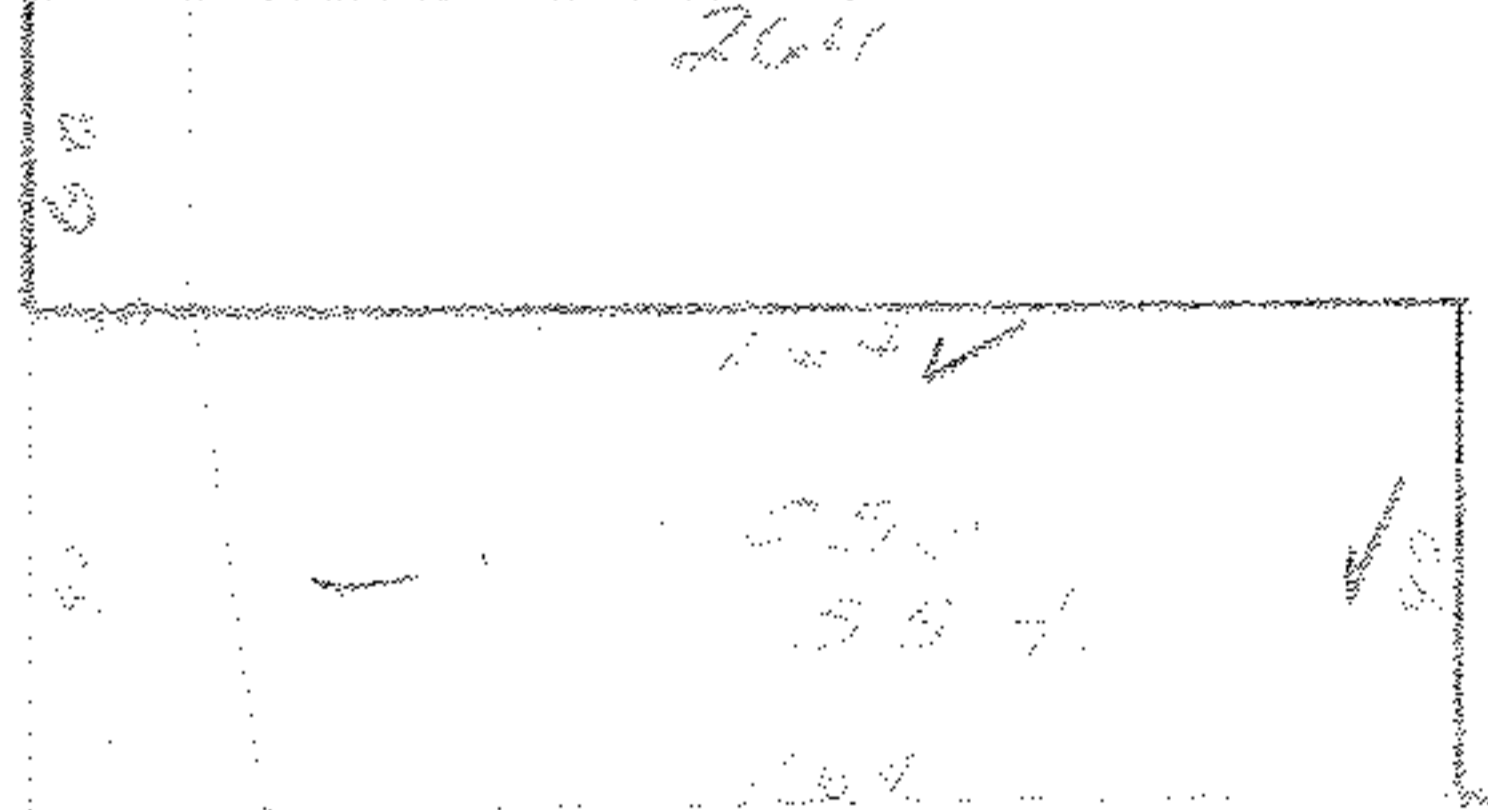
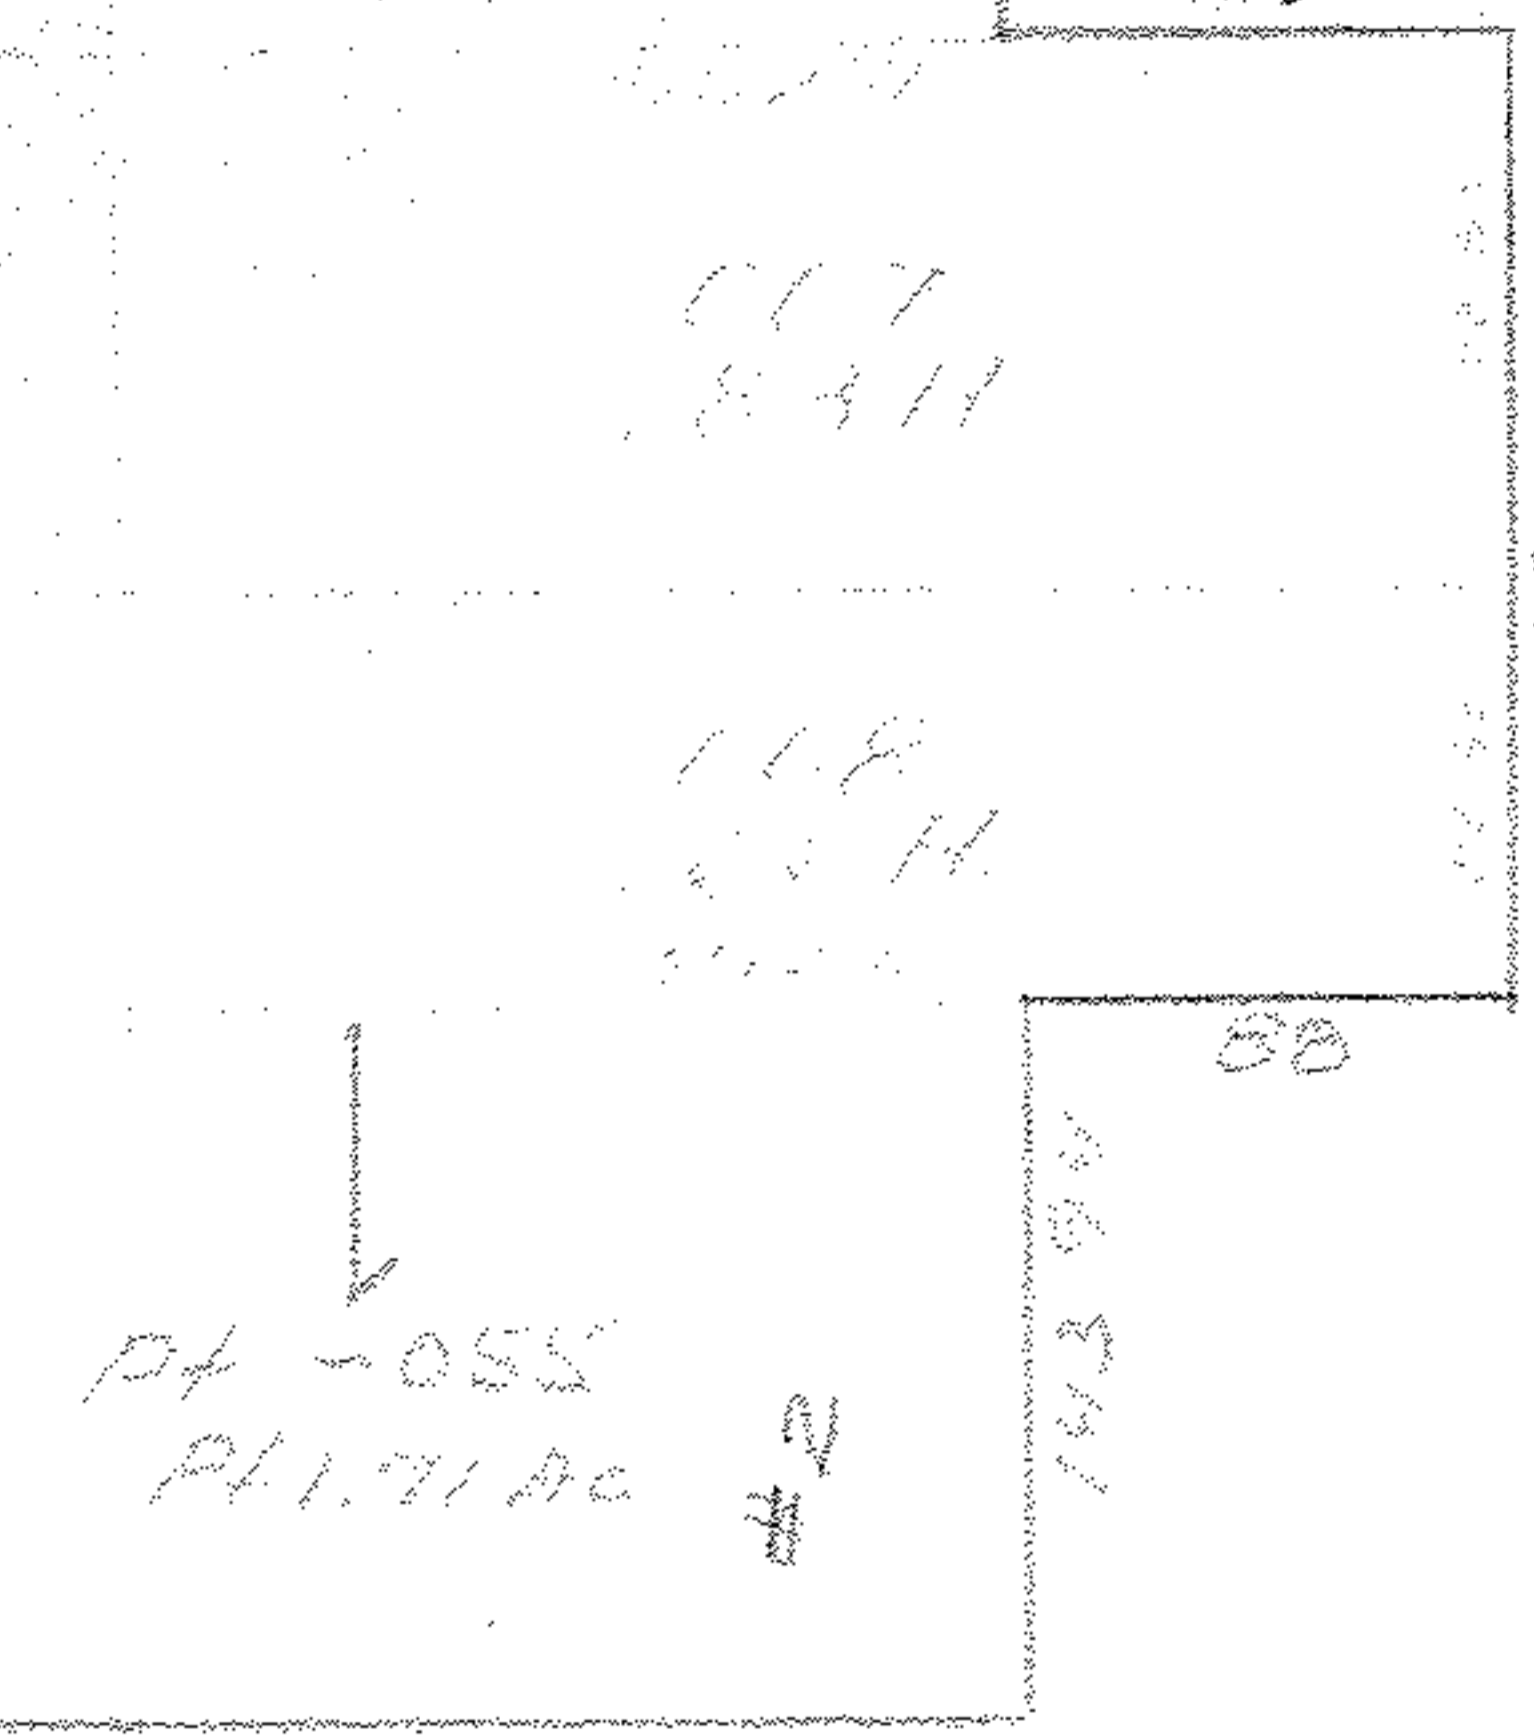


76

RD 80

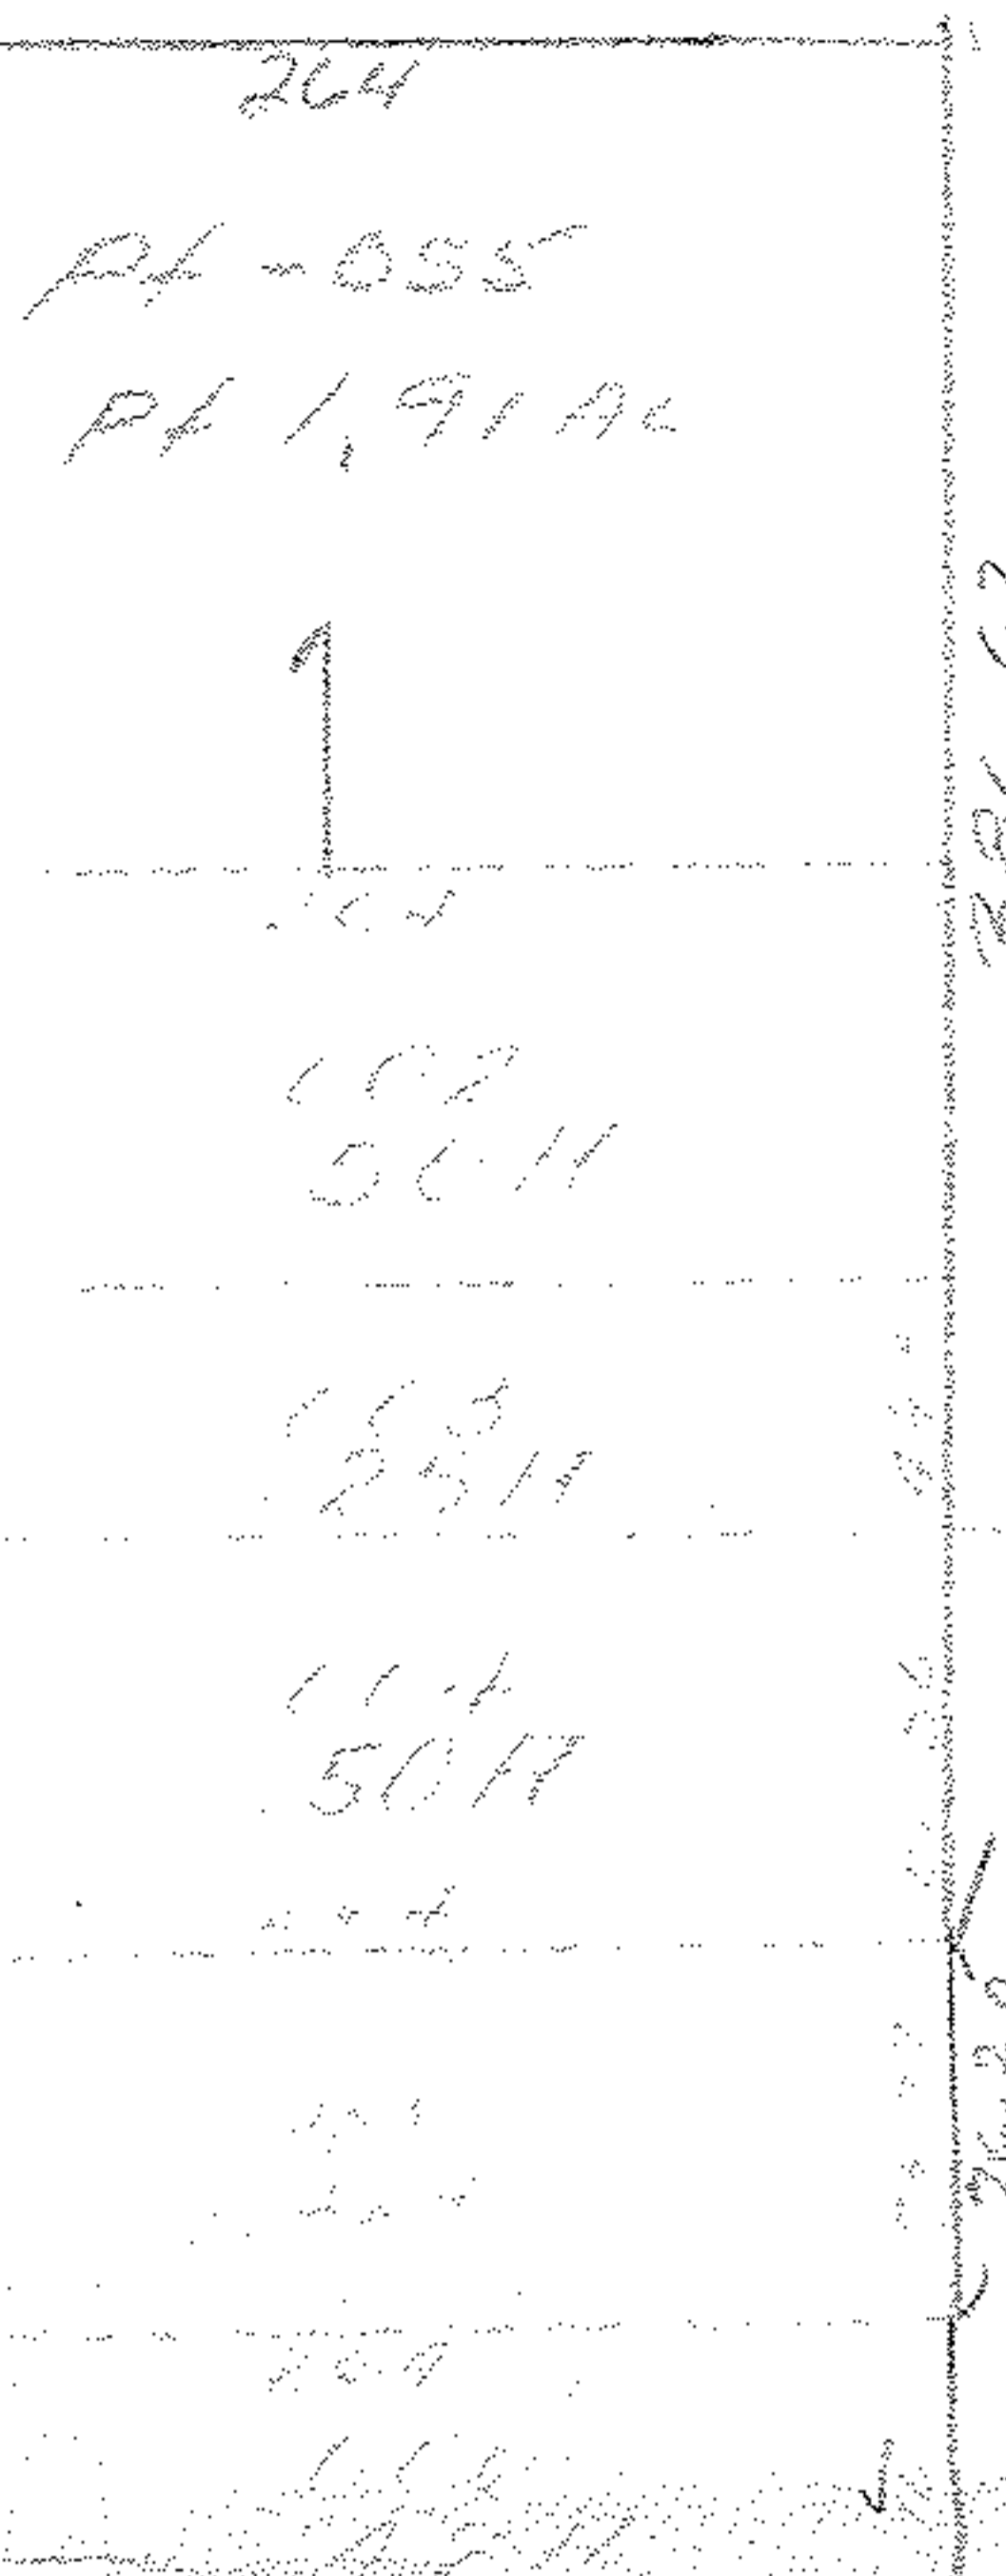

054
28,98 AC

101

102

OK

PRS

PO: 617
PO: 719 H.

SEE 7-00-027-B

AVON LAKE

PIKE LAKE ALLI

17 45

V 21 P 45

103

100

114

22 000

KRUEGER

SEE 7-00-022-A

7801 7-31-86

| | |
|------------|-----------|
| APPROVED | |
| LORAIN CO. | |
| MAP DEPT. | |
| DATE | 3-7-74 |
| PAGE | 7-00-022A |
| BY | LWAH |
| VOID AFTER | |