


8156

 

AUG 9 1974

Pg. 6-125

See Survey

1977.6 1977.6 3769.5 3769.5 607.81

Pg 6-143

430

1.96

7.18

Pg 6-1

Aug 9 1974

0.84 AC

430

Pt. 024
Pt. 31.93 A.

0.24

Pt. 085
Pt. 083
Pt. 7-32 A.
Pt. 6-51 AC

Pt. 085
Pt. 7-32 R
Pt. 6-51 AC


Pt. 085
Pt. 083
Pt. 7-32 A.
Pt. 6-51
2.80

081
80 A

080
81 AC

081 A

Pt. 024
Pt. 31.93 A.

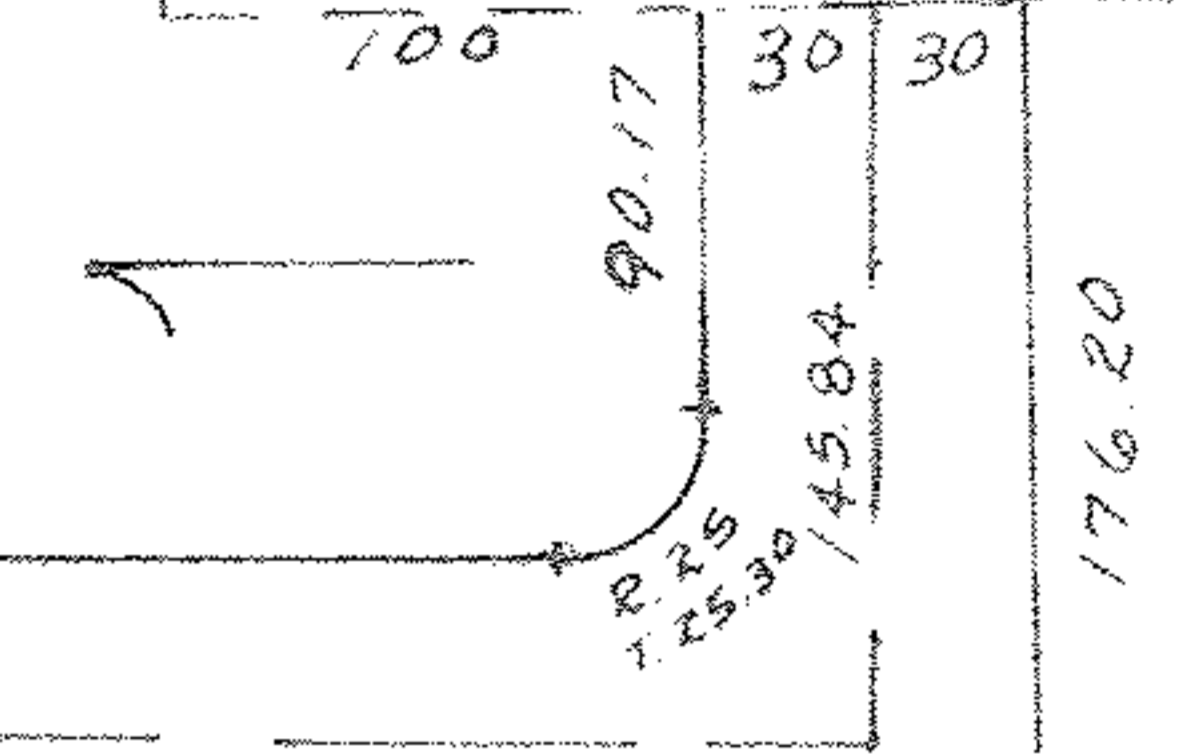

Pg 6-144

0.17

7