



-027

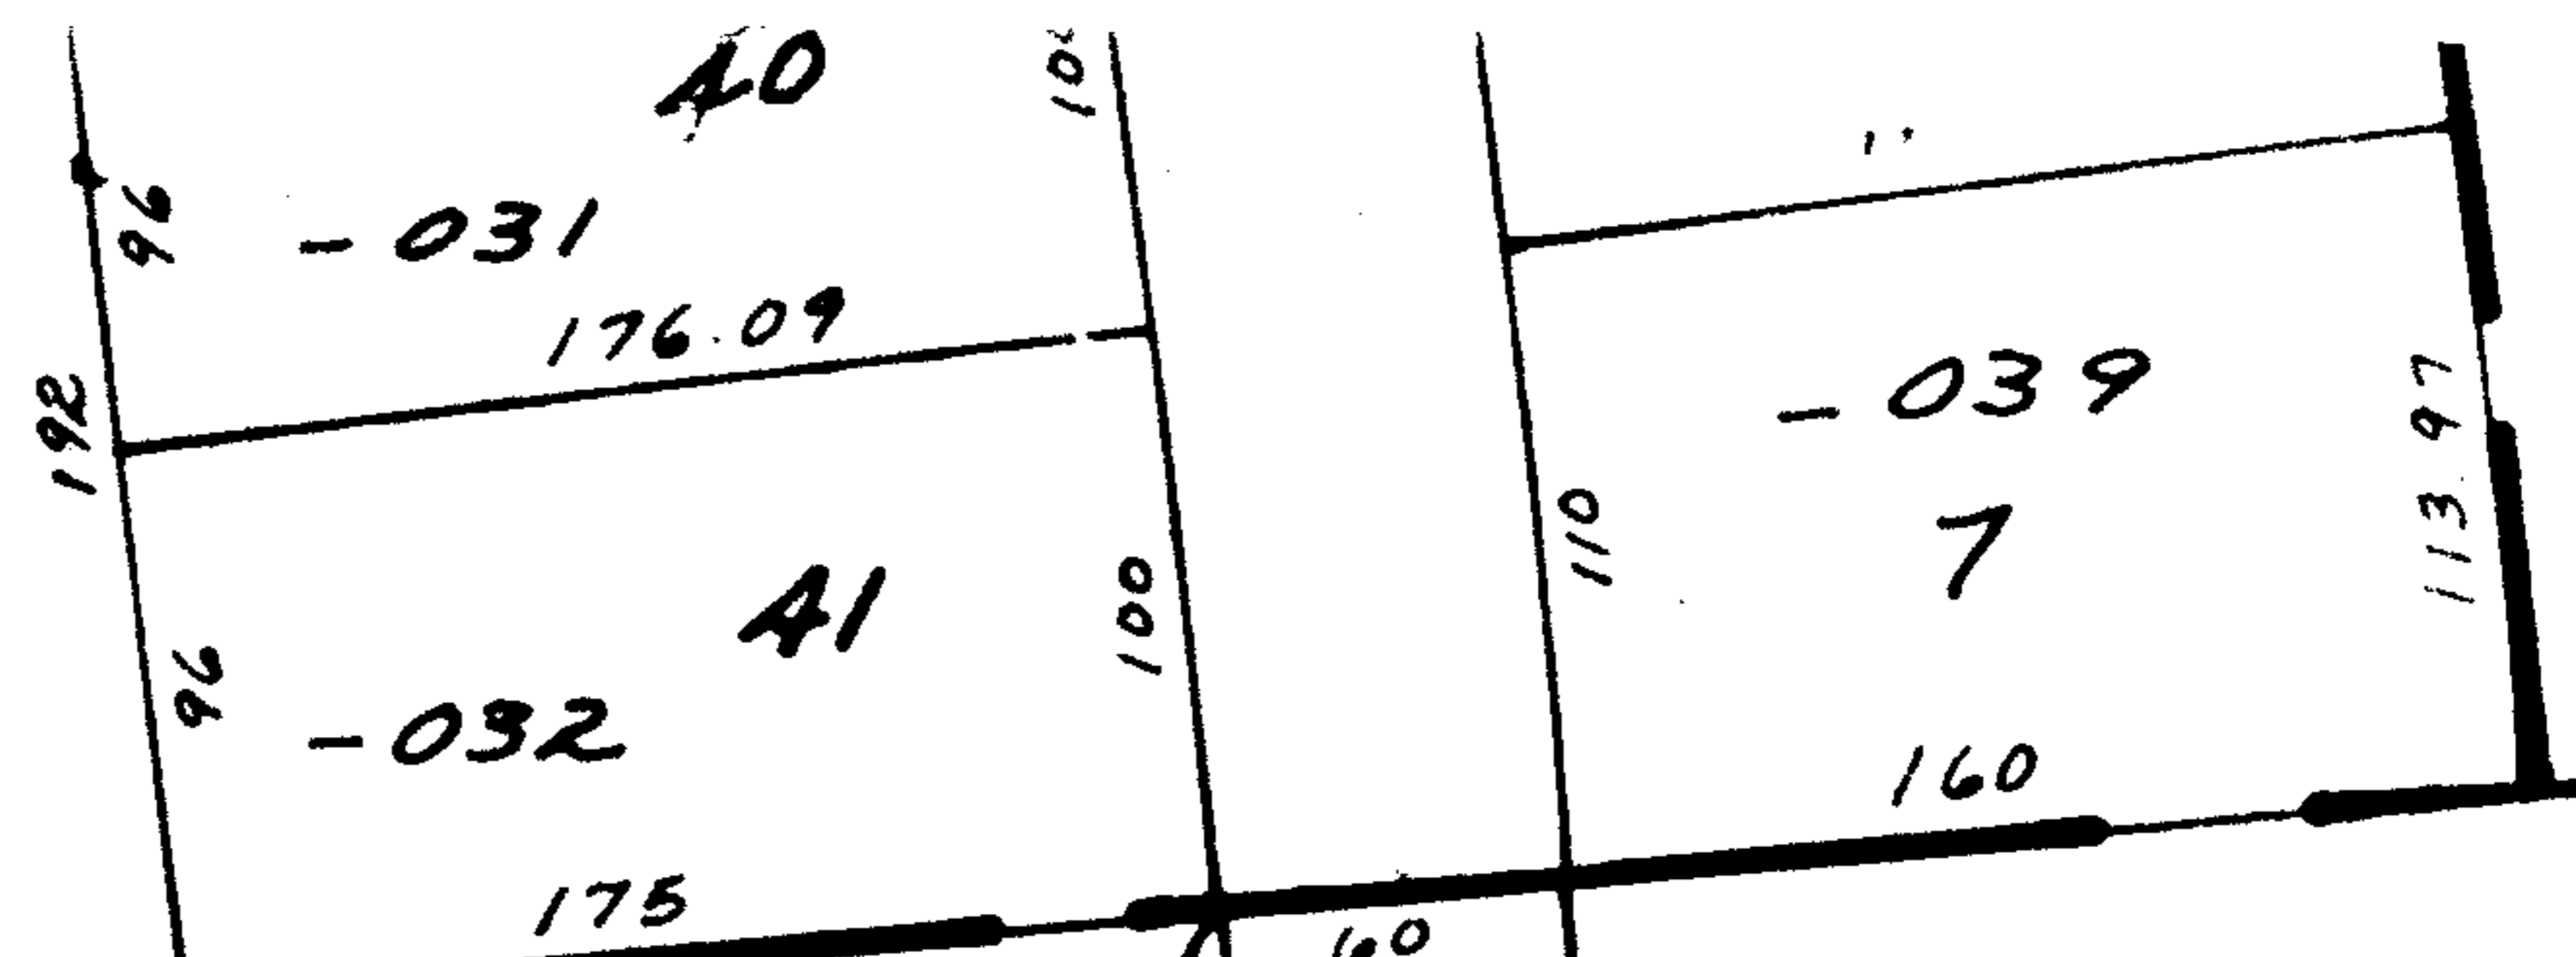

9154

SUB PG NO

DEC 1 1975

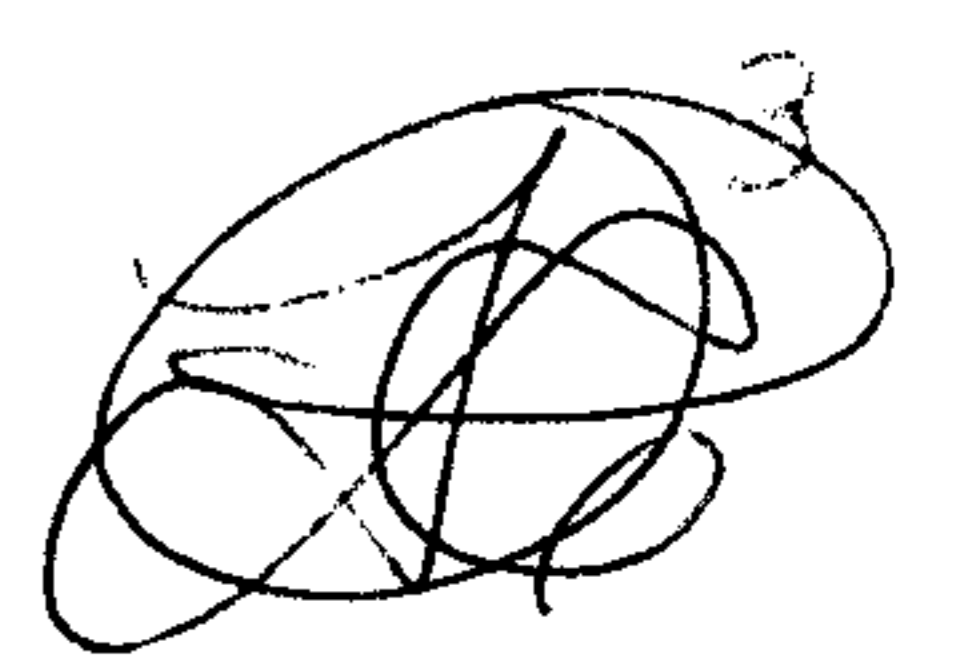

9154

|              |
|--------------|
| APPROVED     |
| LORAIN CO.   |
| MAP DEPT.    |
| DATE 10-3-75 |
| PAGE 6-110   |
| BY L.W. Hall |
| VOID AFTER   |

OCT 21 1975

4 045 ~~043~~

WEST RIDGE ESTATES

26

BRUNSWICK

SEE 128

WEST OF RIVER  
 CENTER PT. LOT  
 SW 1/4 PT. LOT  
 SW 1/4 PT. LOT



Pt. 06-24-002-000-057

Pt. 1.38A

739.32

365.85 -041

Pt. 06-24-002-000-054

-054

25Ac

159.52

Pt. 06-24-002-000-056

Pt. .54Ac

341.28

131.73

101.72

162.0

-044

162

73.19

33.54

142.34

110

388.30

278.30

191.09

100

101

Pt. 3.05 R.

Pt. 06-24-

-002.900-001

393.75

584.65