


NEW YORK, CHICAGO, & ST. LOUIS RAILROAD ~ NORFOLK & WESTERN
RAILROAD CENTERLINE

FORMER RIGHT-OF-WAY LAKE SHORE ELECTRIC R.W. 40'

CLEVELAND - SANDUSKY ROAD

LIBERTY AVENUE

U.S. RTE. 6

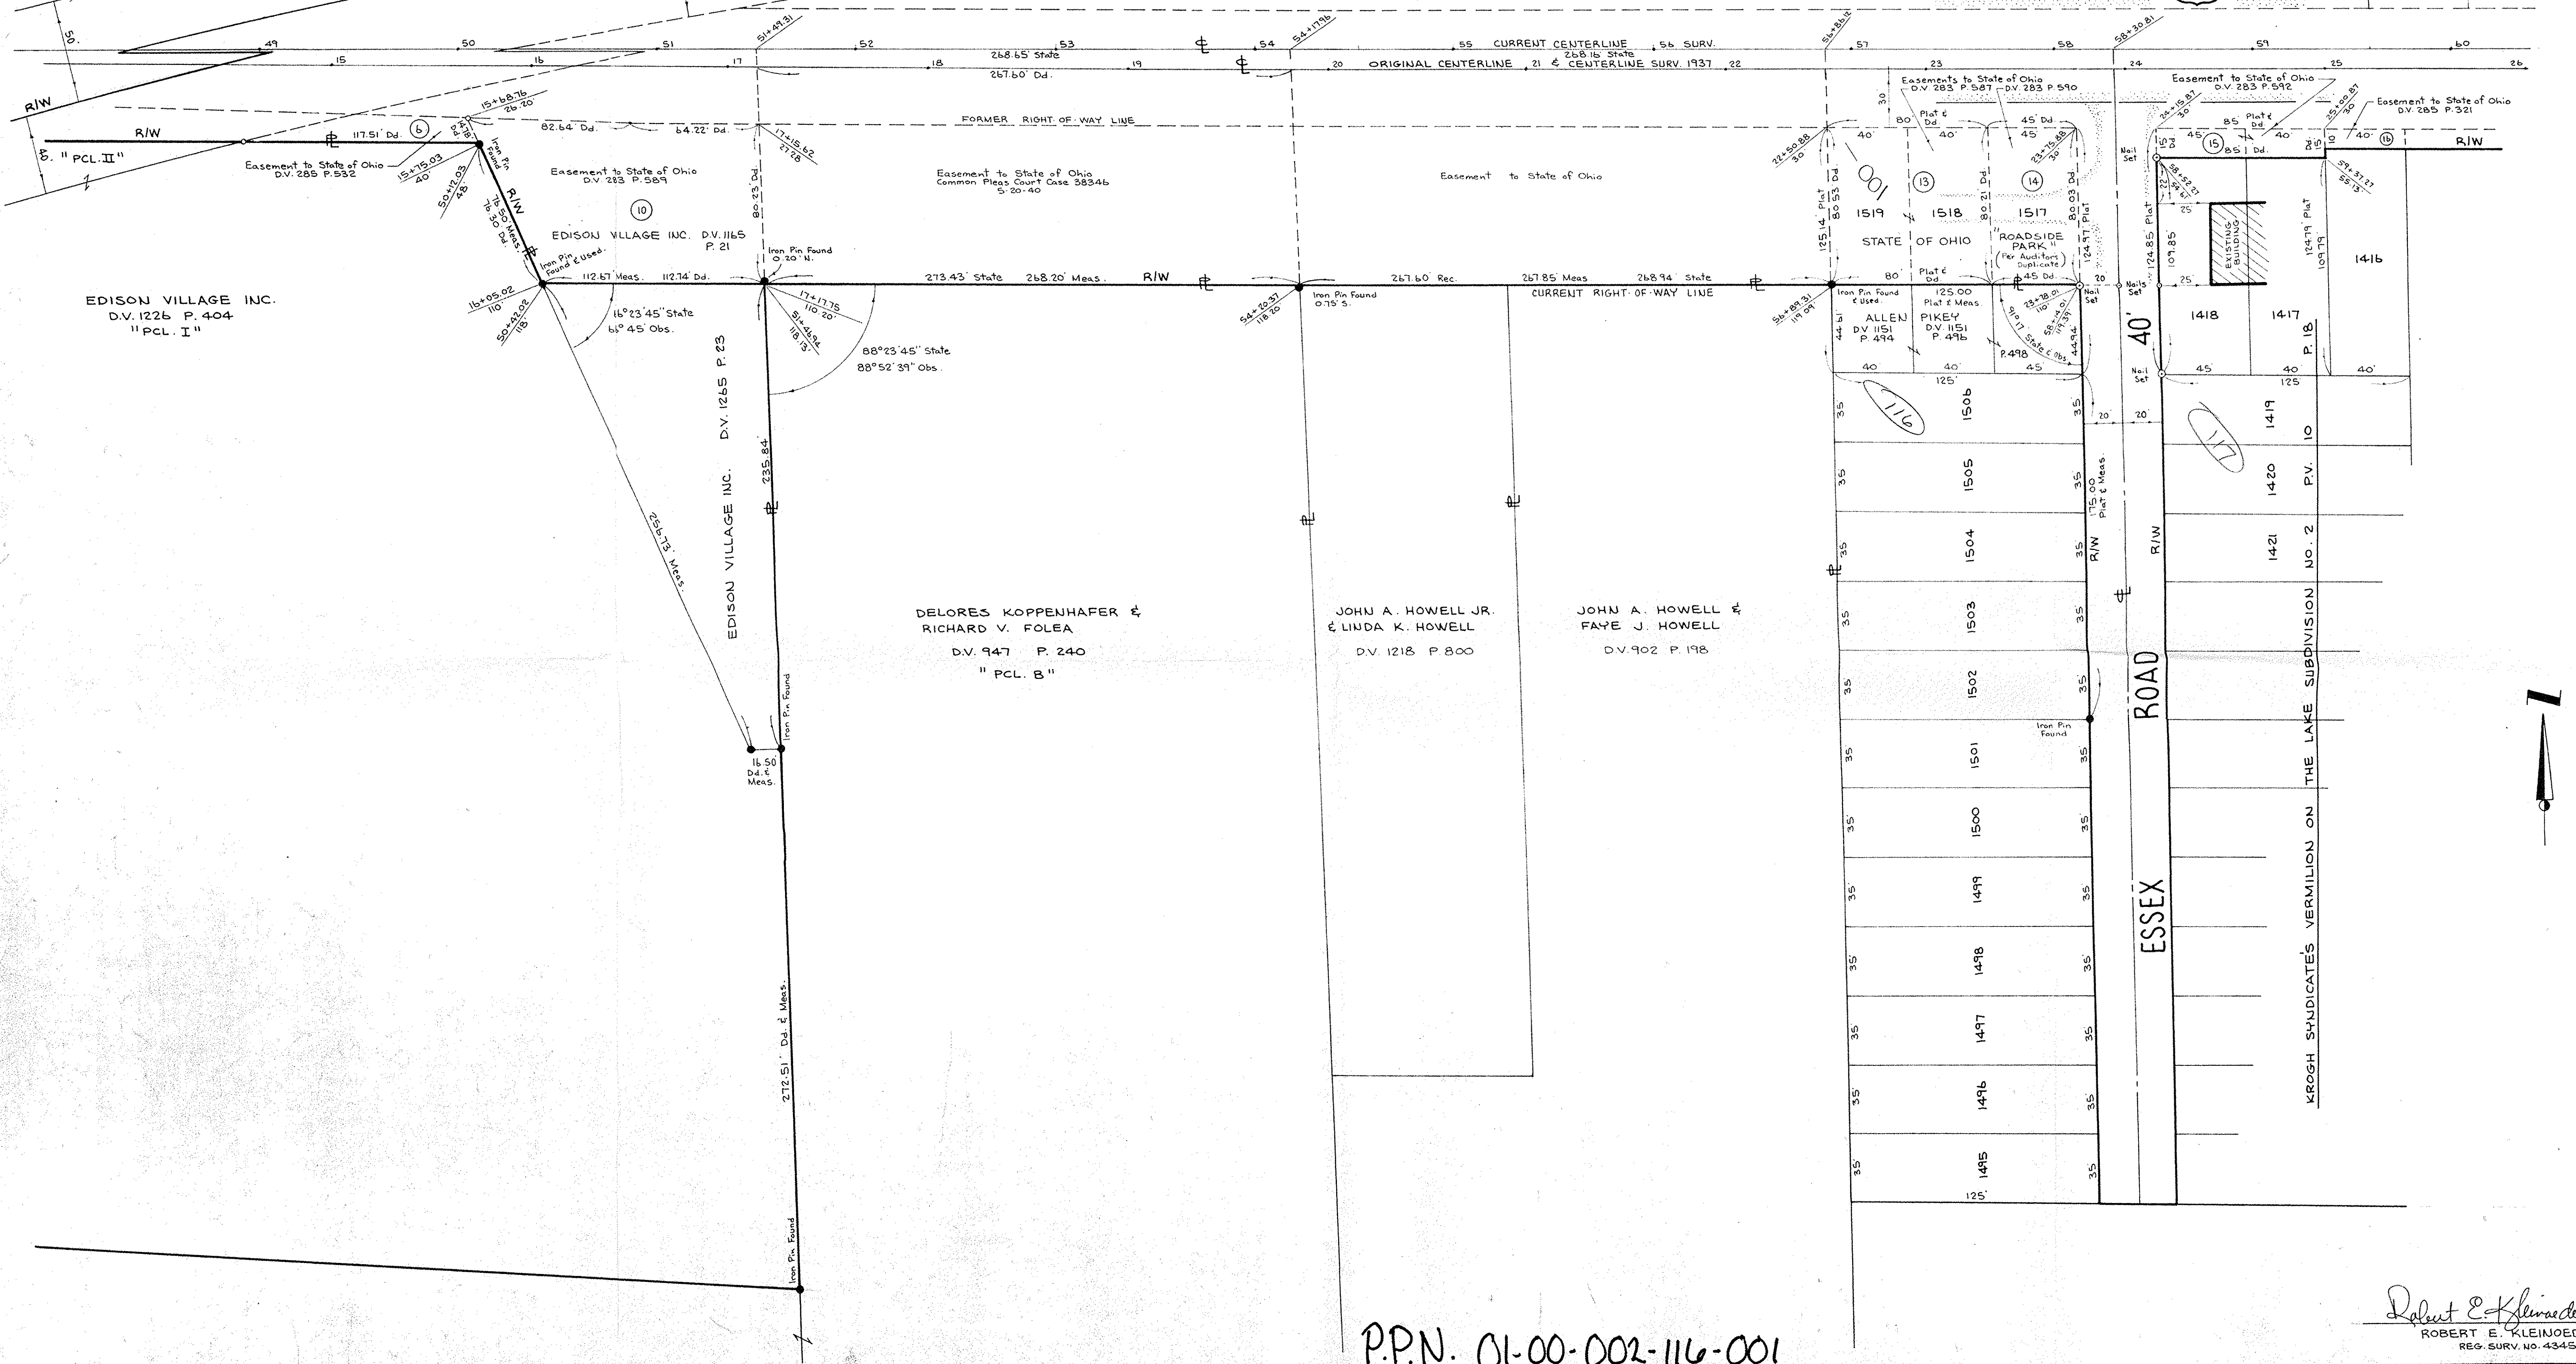

P.P.N. 01-00-002-116-001

Robert E. Kleinoeder
ROBERT E. KLEINOEDER
REG. SURV. NO. 4345

No.	Date	Description	By
REVISIONS			

PROJECT
SURVEY OF PART OF LIBERTY AVENUE R/W
PART OF BROWNHELM TOWNSHIP ORIG. LOT 2
CITY OF VERMILION COUNTY OF LORAIN STATE OF OHIO

PREPARED FOR:
KENNETH CASSELL
5483 LIBERTY AVE. VERMILION, OHIO

Drawn by: *SC*
Checked by:
App. by:
Scale: 1" = 40'
Date: APR. 19, 1983

KLEINOEDER · SCHMIDT
and ASSOCIATES
ENGINEERS — SURVEYORS — CONSULTANTS in LAND PLANNING
ELYRIA - NORWALK - MEDINA OHIO

REFERENCES	
SHEET NO.	JOB NO.
of	80-55

