



PLAT OF SURVEY
FOR
KEN CASSELL
VERMILION, OHIO

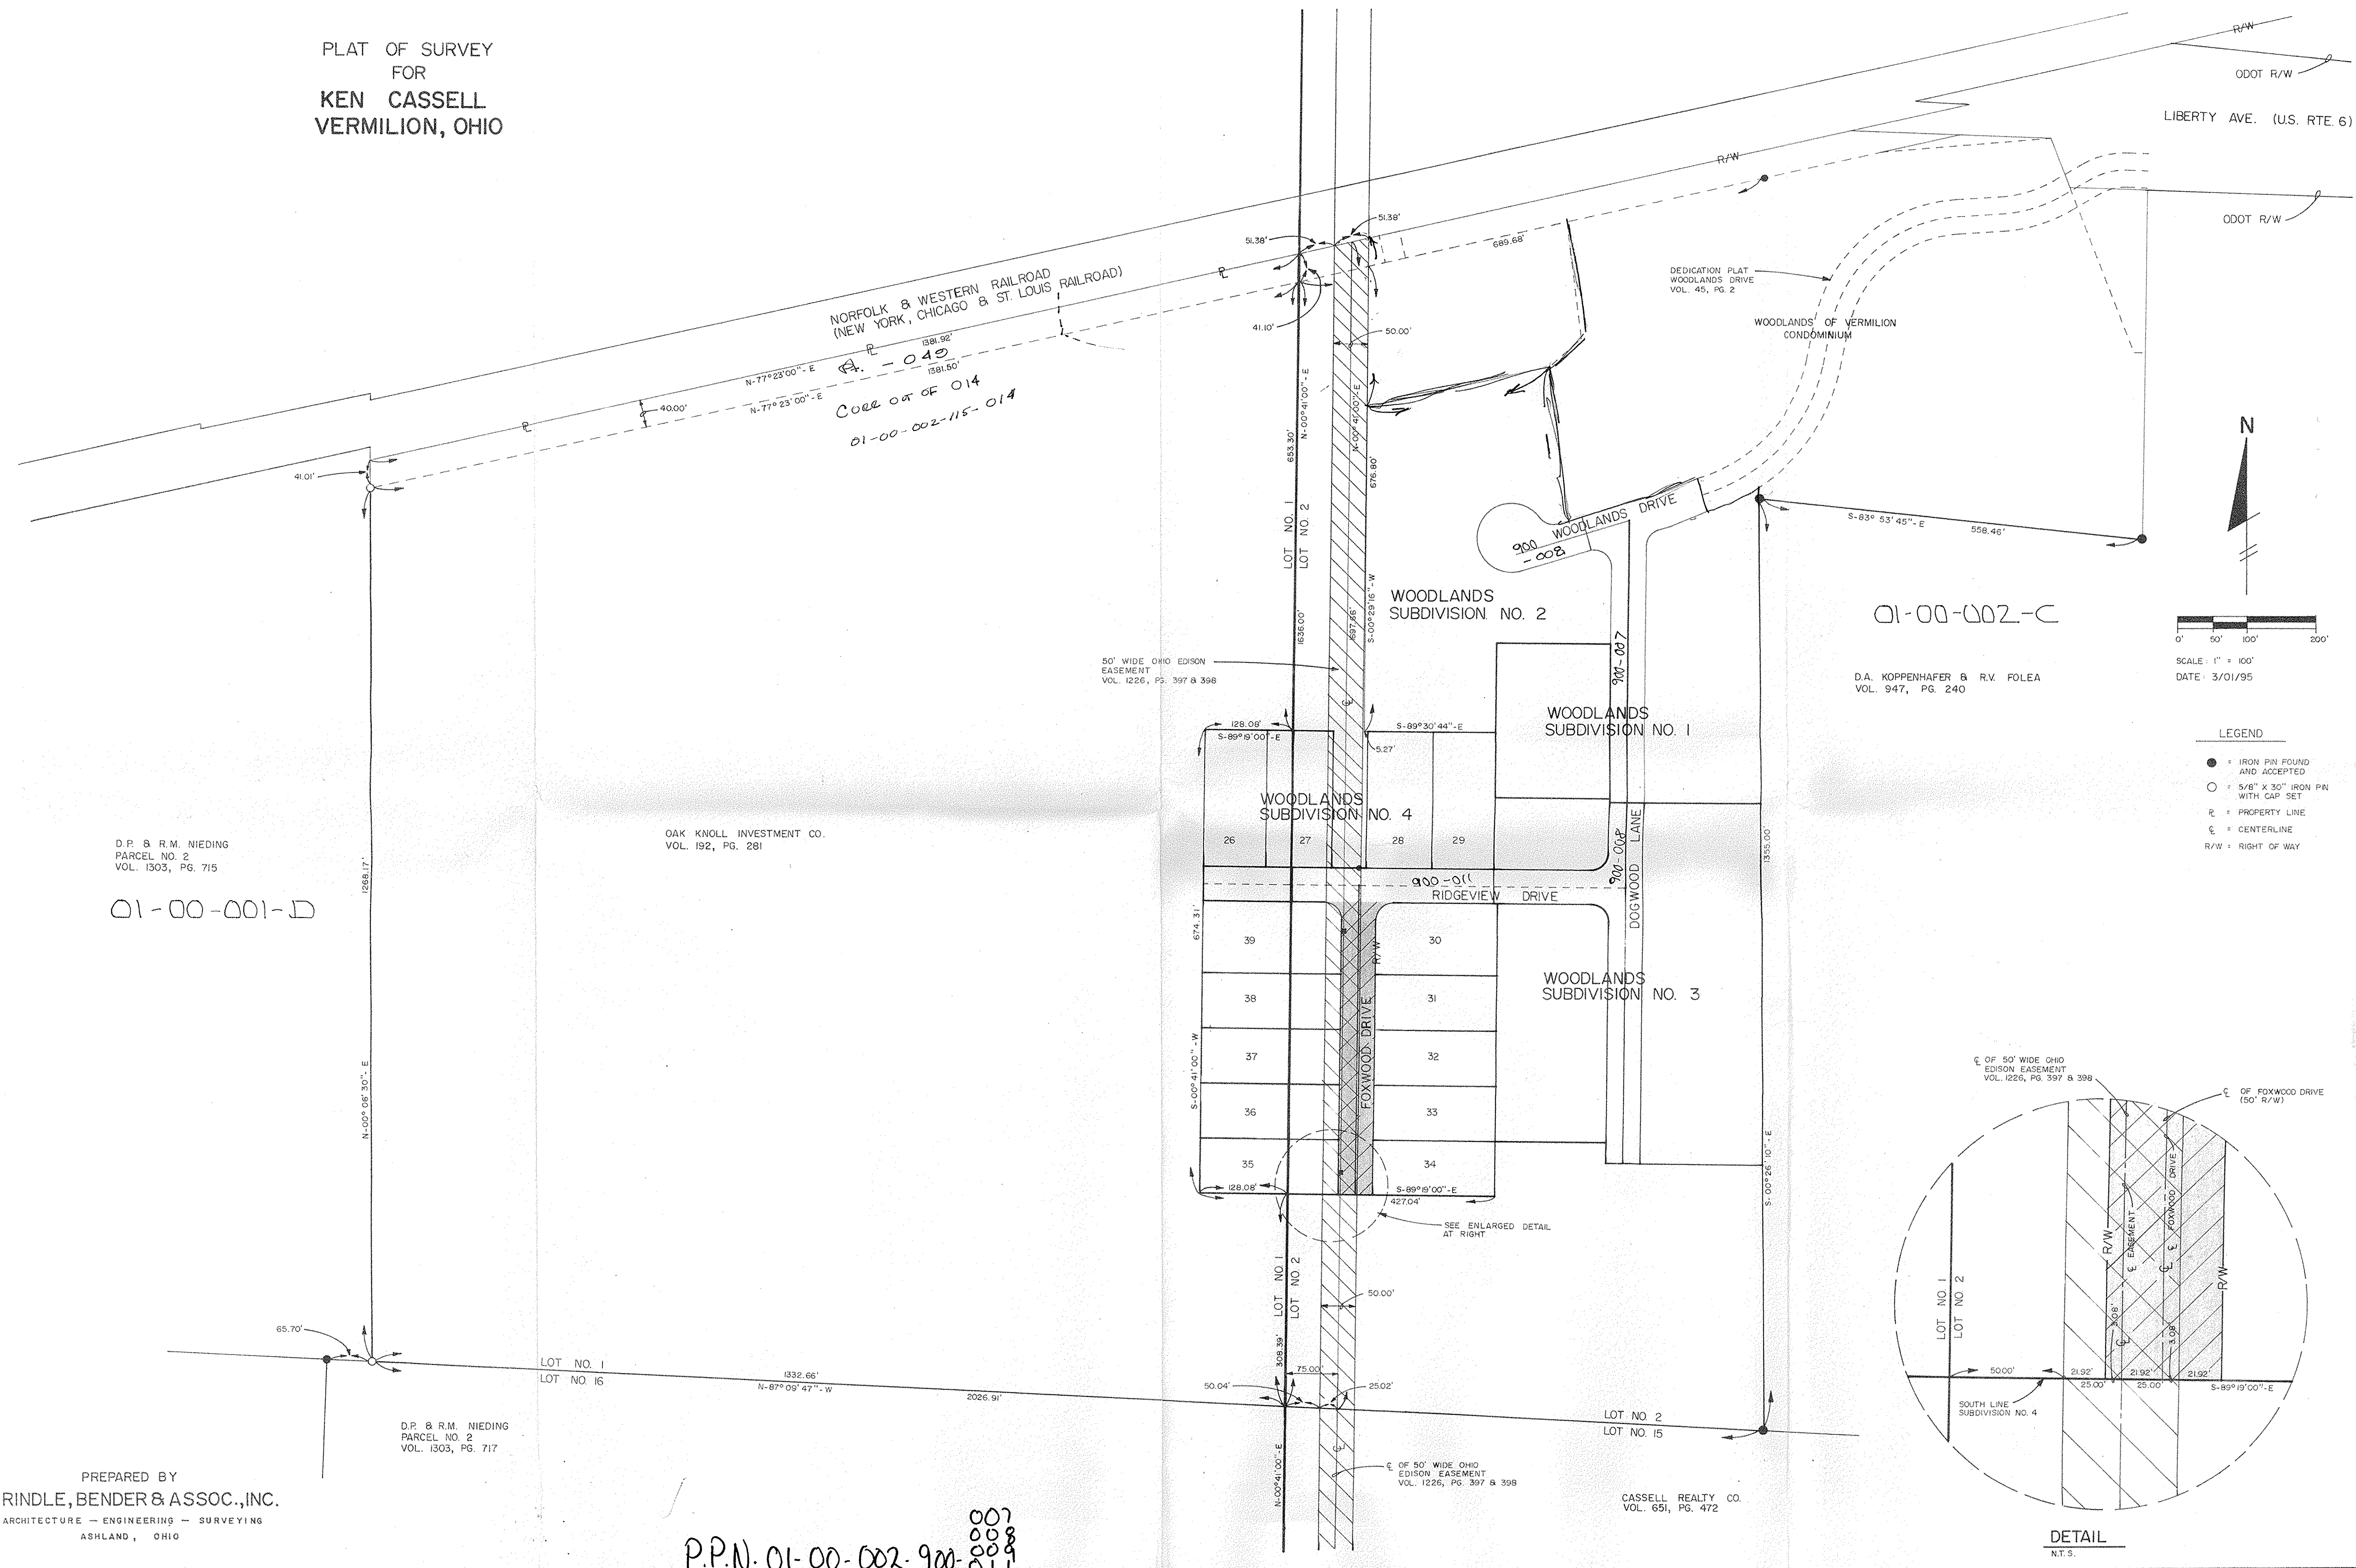

PREPARED BY
GRINDLE, BENDER & ASSOC., INC.
ARCHITECTURE - ENGINEERING - SURVEYING
ASHLAND, OHIO


P.P.N. 01-00-002-90-814
007
008
009

PLAT OF SURVEY
FOR
KEN CASSELL
VERMILION, OHIO

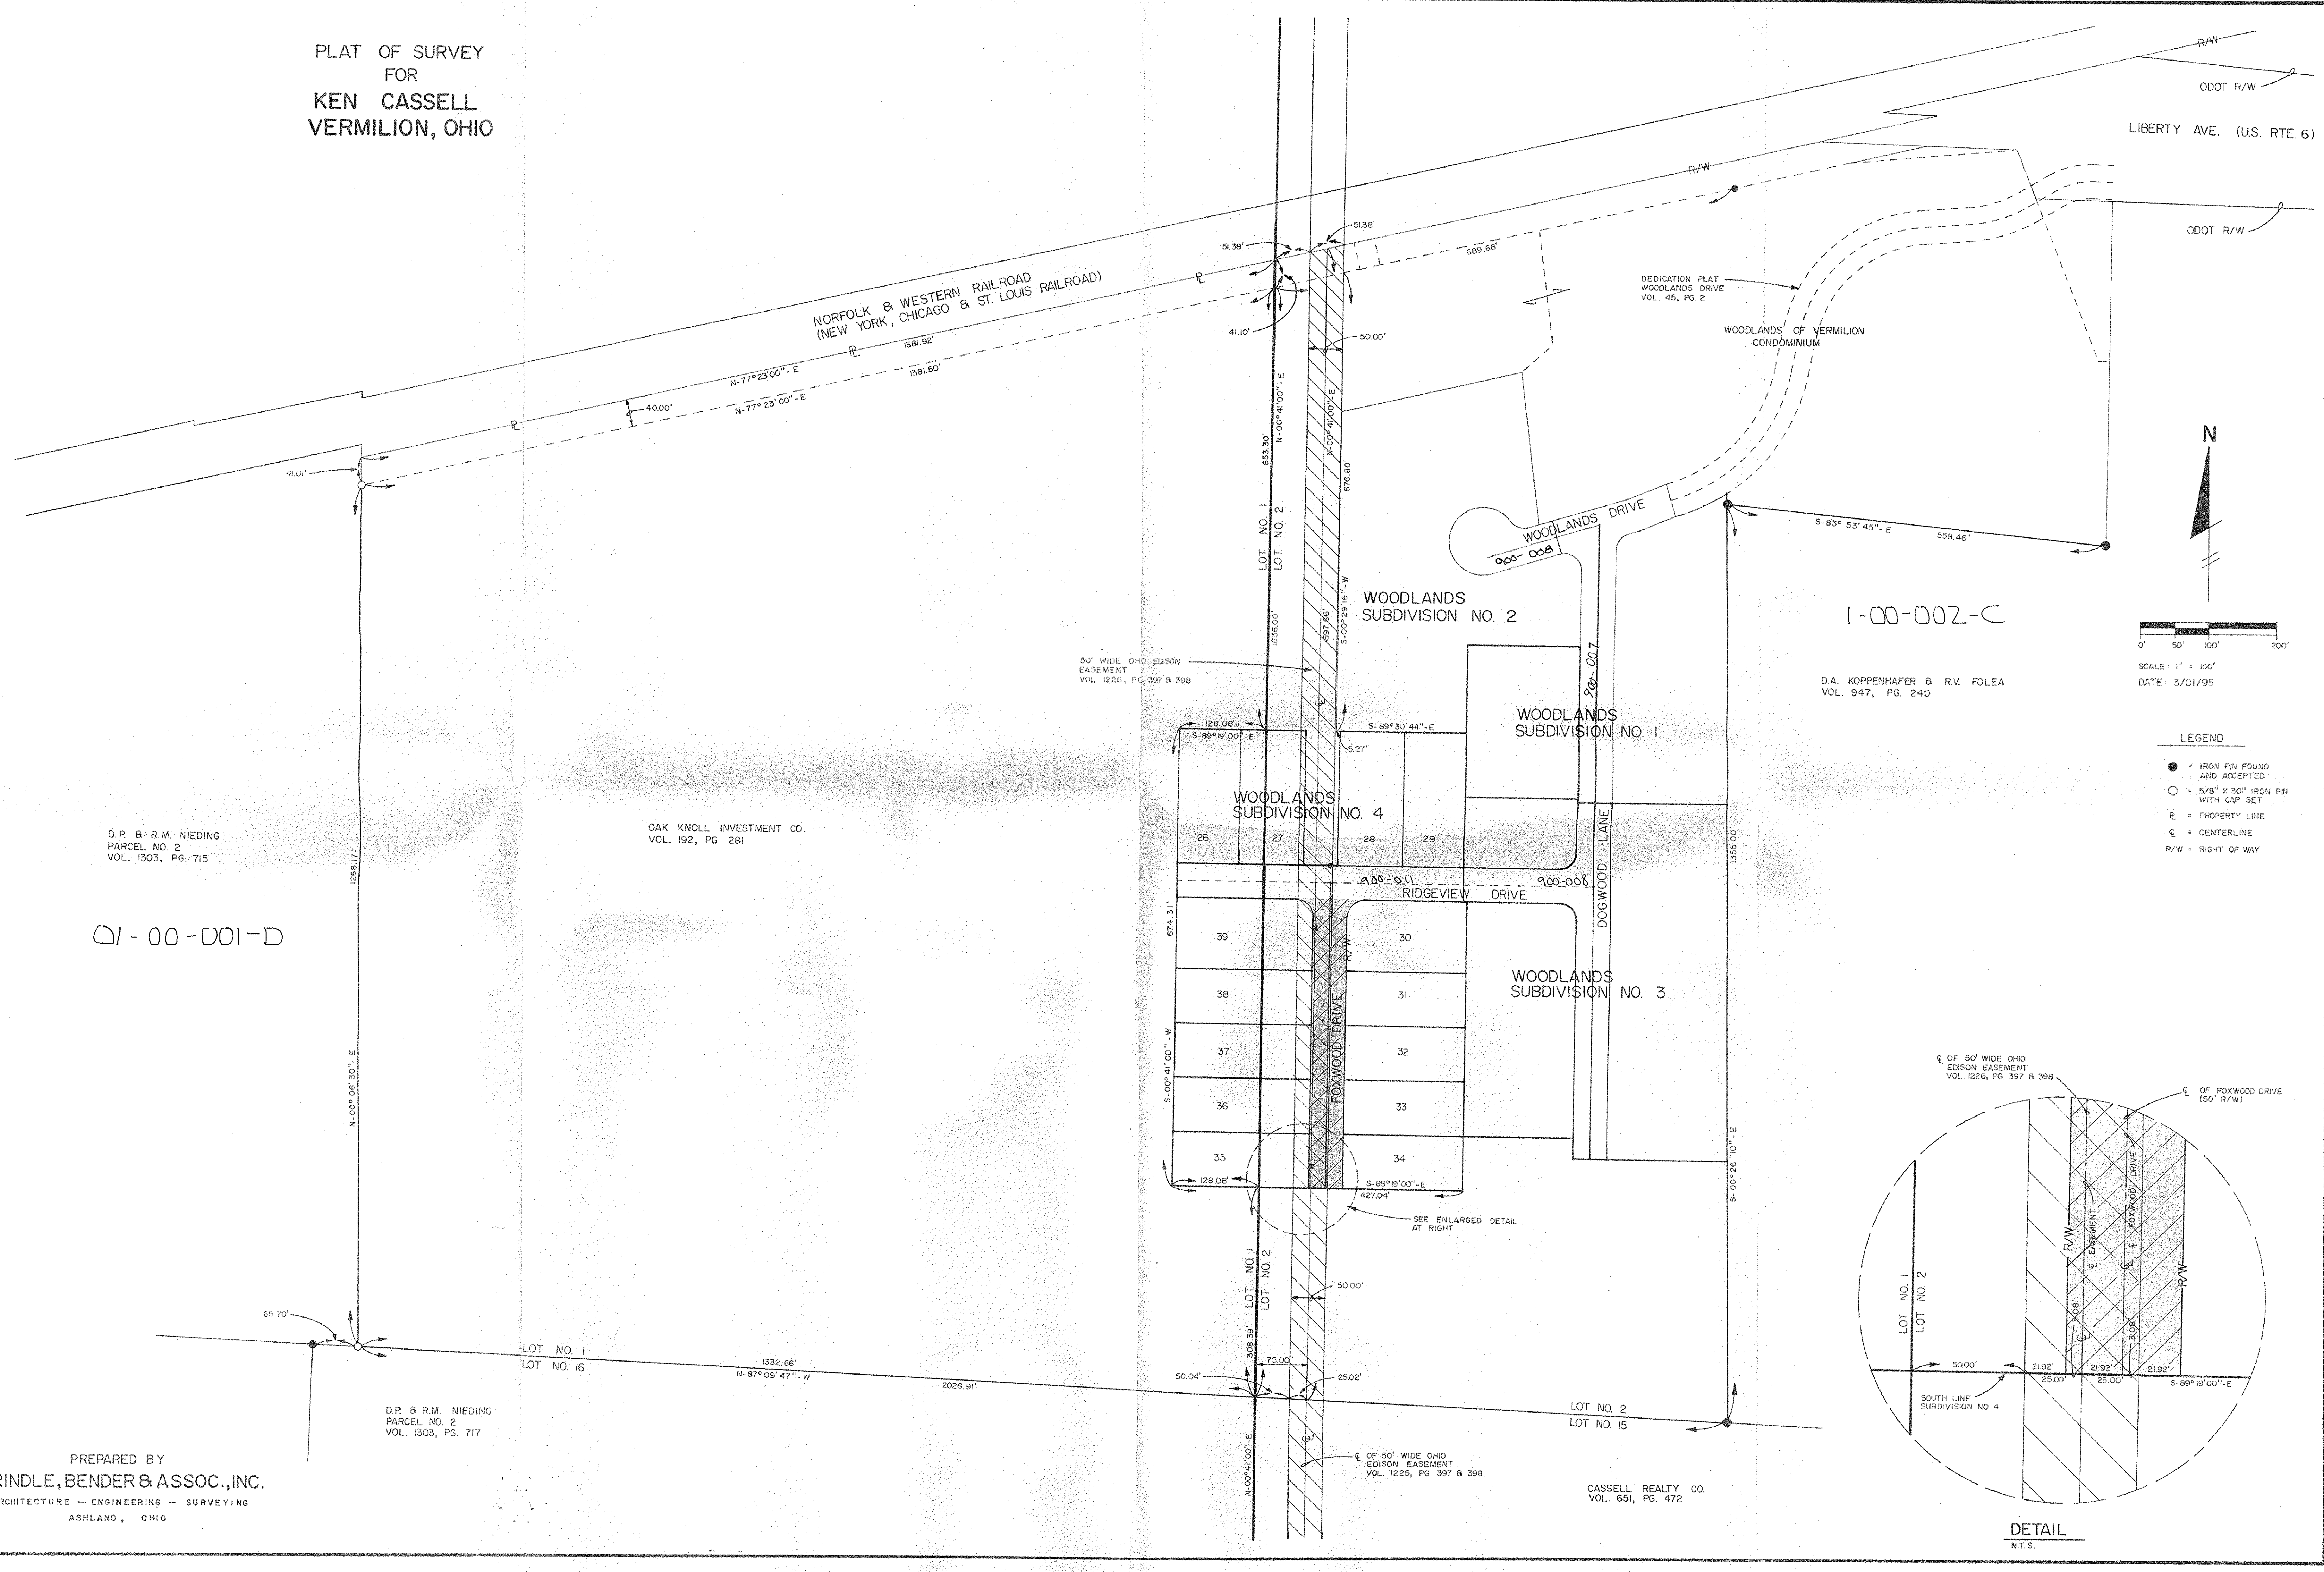

PREPARED BY
GRINDLE, BENDER & ASSOC., INC.
ARCHITECTURE - ENGINEERING - SURVEYING
ASHLAND, OHIO

PLAT OF SURVEY
FOR
KEN CASSELL
VERMILION, OHIO

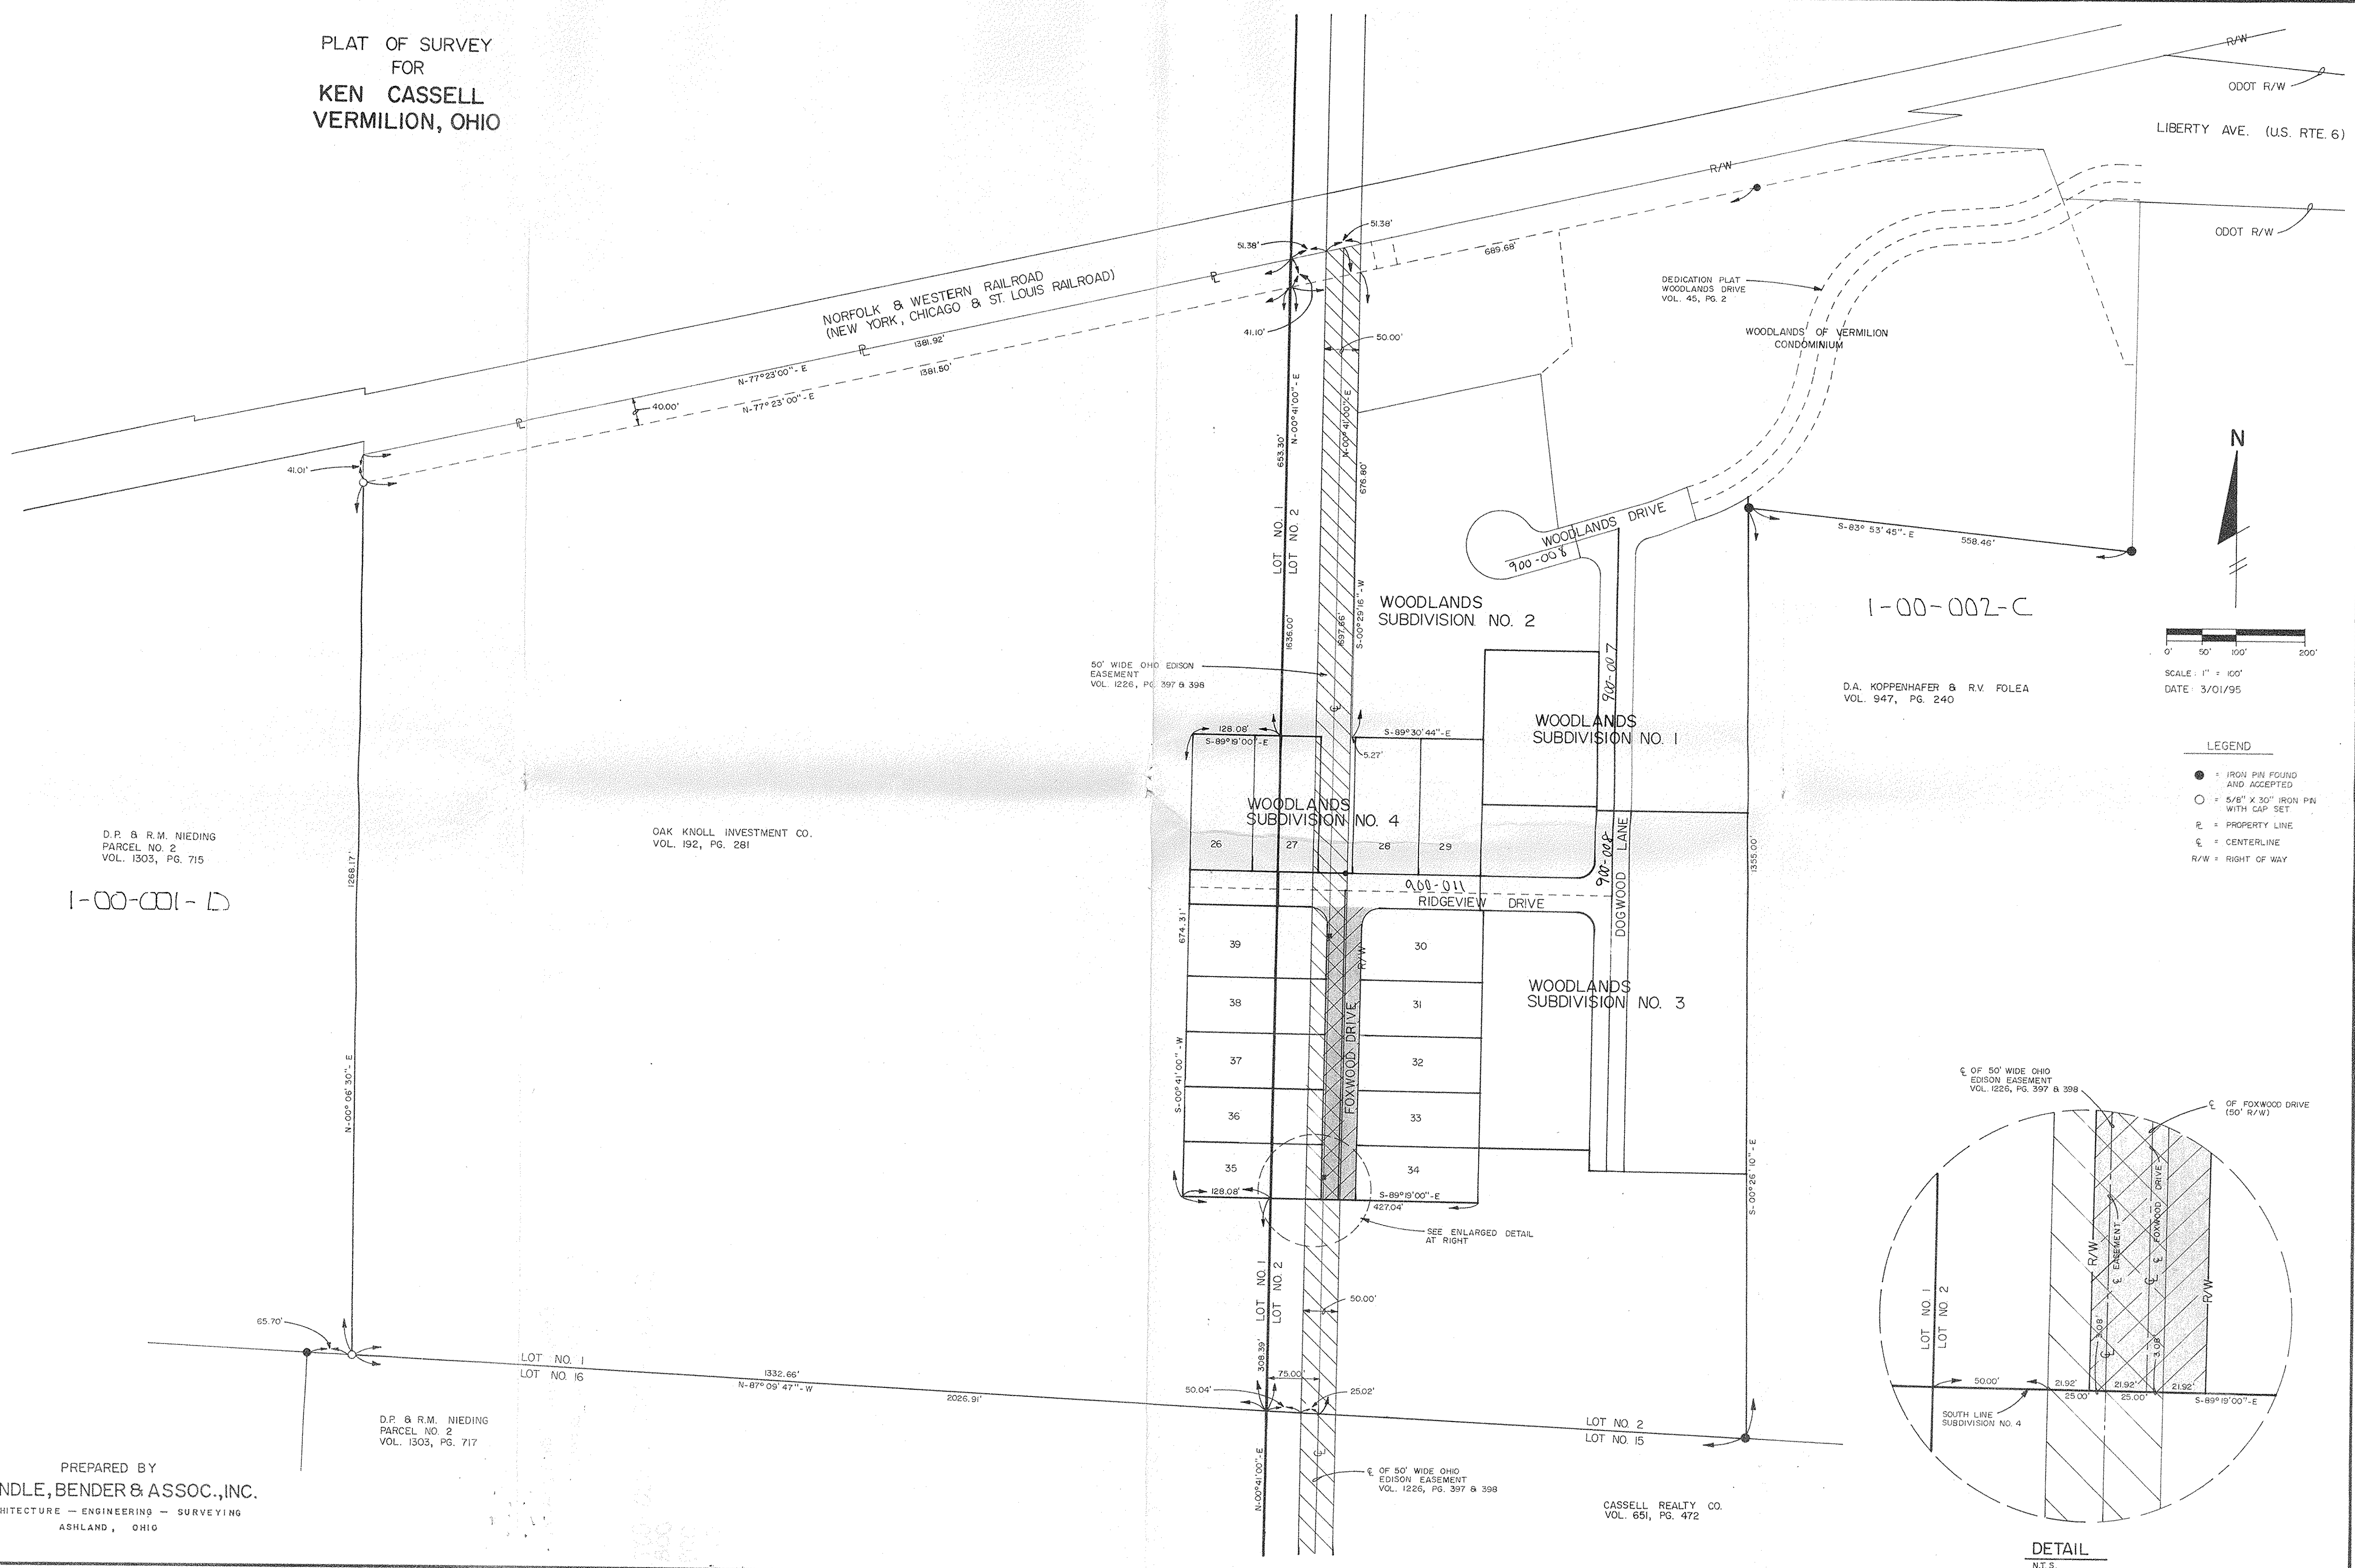

PREPARED BY
GRINDLE, BENDER & ASSOC., INC.
ARCHITECTURE - ENGINEERING - SURVEYING
ASHLAND, OHIO