



OAK KNOLL INVESTMENT CO.
O.R. 192, P. 281

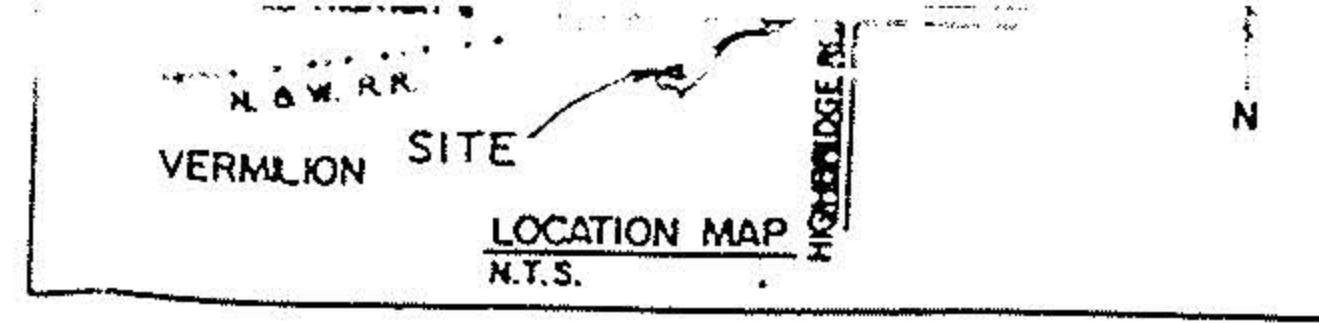


OAK KNOLL INVESTMENT CO.

SITUATED IN THE CITY OF VERMILION, TOWNSHIP OF BROWNHELM, COUNTY OF LORAIN, STATE OF OHIO AND BEING KNOWN AS A PART OF BROWNHELM TOWNSHIP ORIGINAL LOT NO. 2 AND KNOWN AS BEING A PART OF LOT NO. 13 IN WOODLANDS ESTATES SUBDIVISION NO. 2 AS RECORDED IN PLAT VOLUME 51, PAGES 18 & 19 OF LORAIN COUNTY PLAT RECORDS.

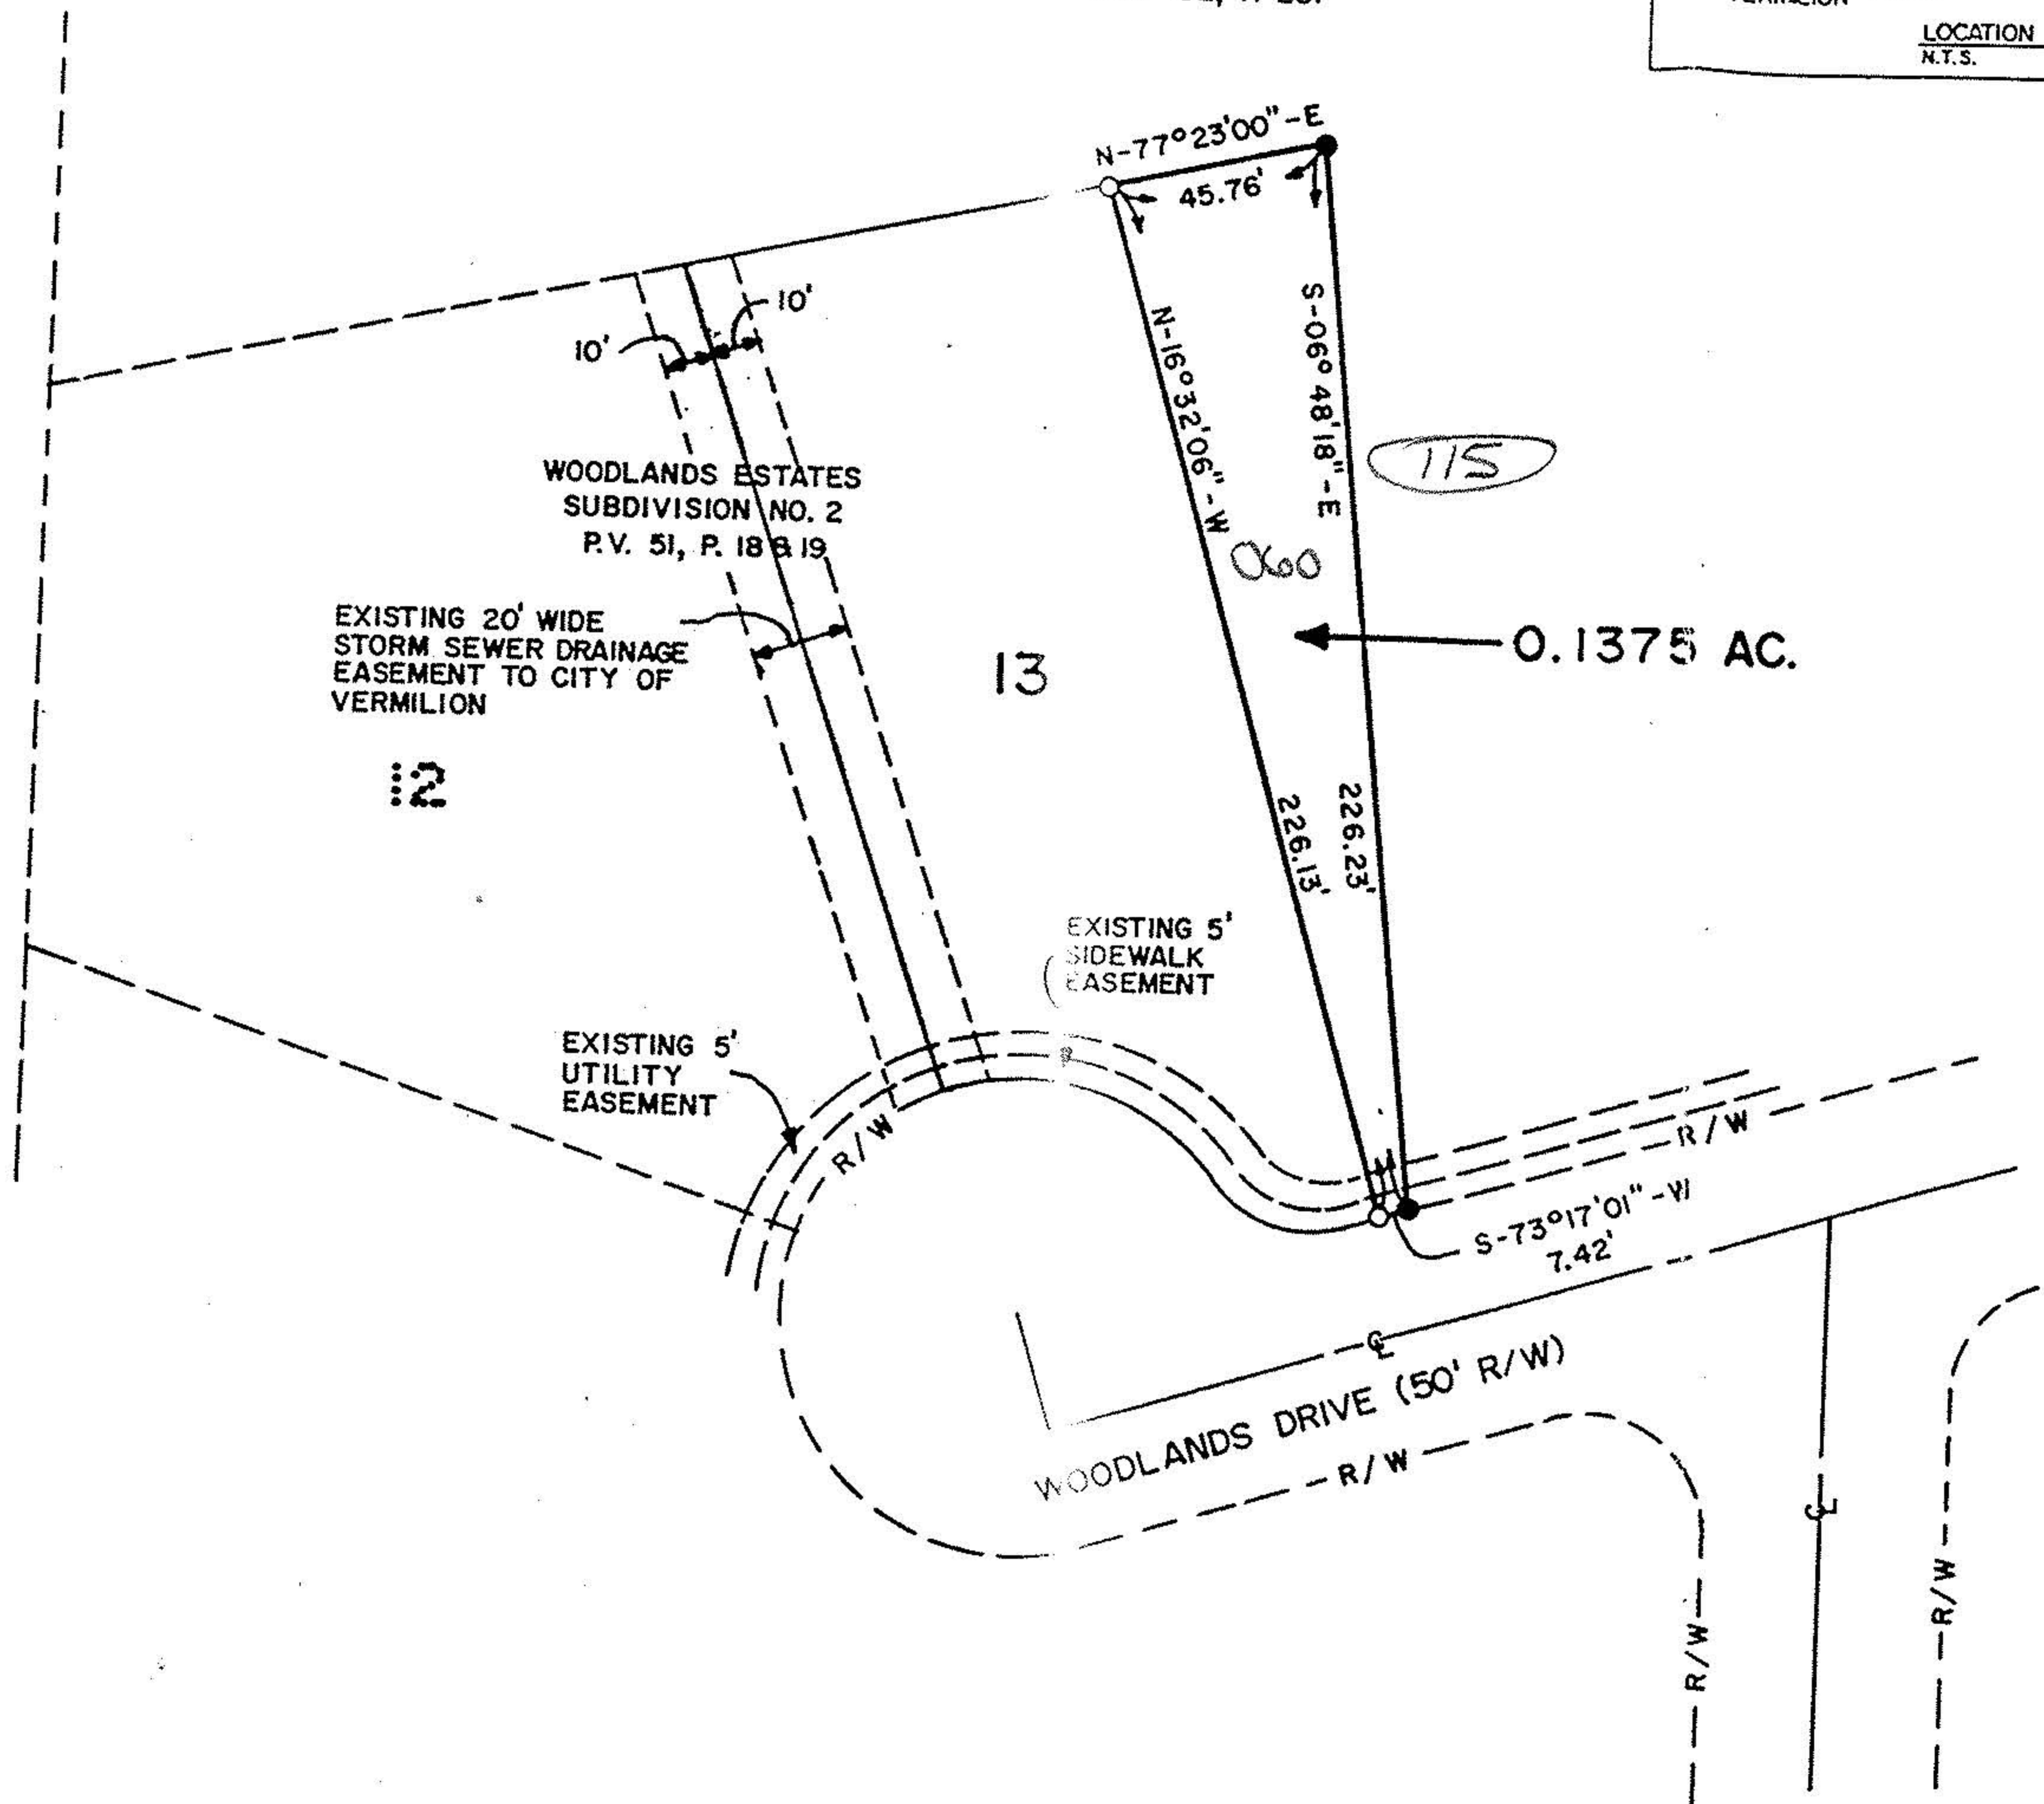

LEGEND:

- = IRON PIN SET
- = IRON PIN FOUND
- R/W = RIGHT OF WAY

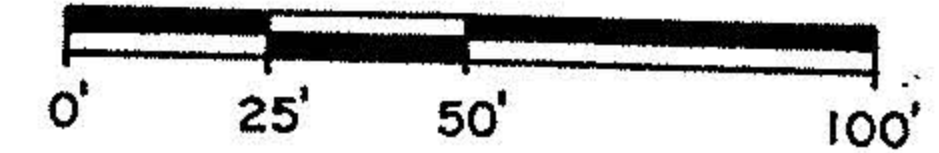

SCALE: 1" = 50'

DATE: 4/21/94

SURVEYOR'S CERTIFICATION

I hereby certify this plat to be a true delineation of a field survey made by the office of Grindle and Bender, Architecture - Engineering - Surveying, Ashland, Ohio, and Lowell E. Bender, Registered Surveyor, and that all monuments were found or set as shown.

All bearings are assumed and are to be used for the determination of angles only.

Lowell E. Bender
Lowell E. Bender
Registered Surveyor No. 4978

