

CLEVELAND - SANDUSKY ROAD

(LIBERTY AVENUE)

PT OF -115-065

NORFOLK & WESTERN RAILROAD  
(NEW YORK, CHICAGO, & ST. LOUIS RAILROAD)

EDISON VILLAGE INC. D.V. 1226 P. 404 "PCL. I"

EDISON VILLAGE INC. D.V. 1165 P. 21  
(Easement to State of Ohio D.V. 283 P. 589)

(Easement to State of Ohio C.C.P. Case 38346 S-20-40)



PT OF -115-065 A

9.219 AC

DOLORES ANN KOPPENHAFFER & RICHARD VICTOR FOLEA  
D.V. 947 P. 240 "PCL. B"

EDISON VILLAGE INC. D.V. 1226 P. 404 "PCL. I" 33.48 AC.

DOLORES ANN KOPPENHAFFER & RICHARD VICTOR FOLEA  
D.V. 947 P. 240 "PCL. A"

P.P.N. 01-00-002-115-065

Robert E. Kleinoeder  
ROBERT E. KLEINOEDER - REG. SURV. NO. 4345

PROJECT  
**BOUNDARY SURVEY**  
PART OF BROWNHELM TWP. ORIGINAL LOT 2  
CITY OF VERMILION COUNTY OF LORAIN STATE OF OHIO


Rev. \_\_\_\_\_  
Drawn by: *SE*  
Checked by:  
App. by:  
Scale: 1" = 50'



**KLEINOEDER-SCHMIDT**  
and ASSOCIATES

ENGINEERS — SURVEYORS — CONSULTANTS in LAND PLANNING

REFERENCES

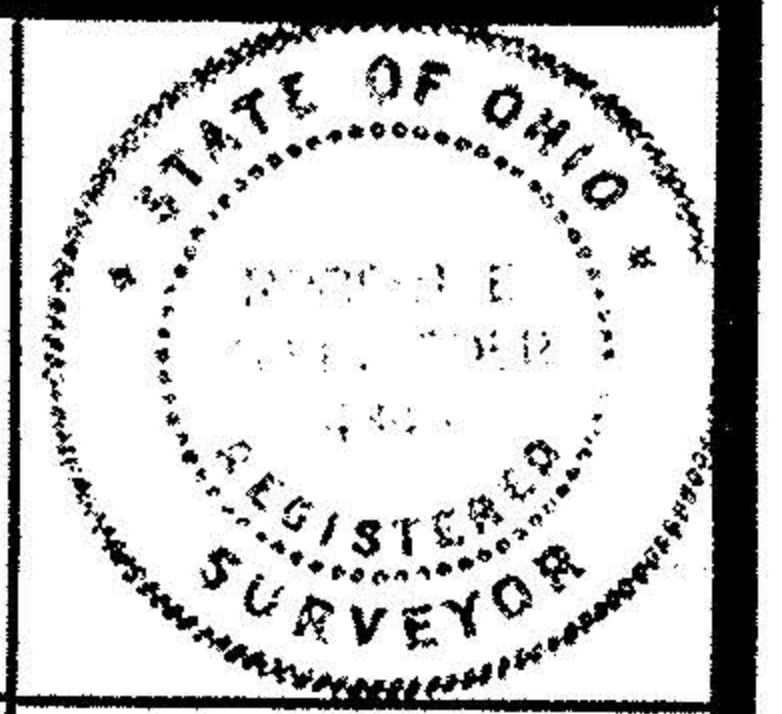

Prepared for: **KENNETH CASSELL**