

EDISON VILLAGE INC. D.V. 1226 P. 404 "PCL. I" 33.48 AC.

DOLORES ANN KOPPENHAFFER & RICHARD VICTOR FOLEA D.V. 947 P. 240 "PCL. A"

Robert E. Kleinoeder
ROBERT E. KLEINOEDER - REG. SURV. NO. 4345

PROJECT

BOUNDARY SURVEY

PART OF BROWNHELM TWP. ORIGINAL LOT 2
CITY OF VERMILION COUNTY OF LORAIN STATE OF OHIO


Rev.	
Drawn by:	<i>oe</i>
Checked by:	
App. by:	
Scale:	1" = 50'
Date:	JULY 18, 1983

KLEINOEDER · SCHMIDT
and ASSOCIATES

ENGINEERS — SURVEYORS — CONSULTANTS in LAND PLANNING

ELYRIA - NORWALK - MEDINA OHIO

REFERENCES

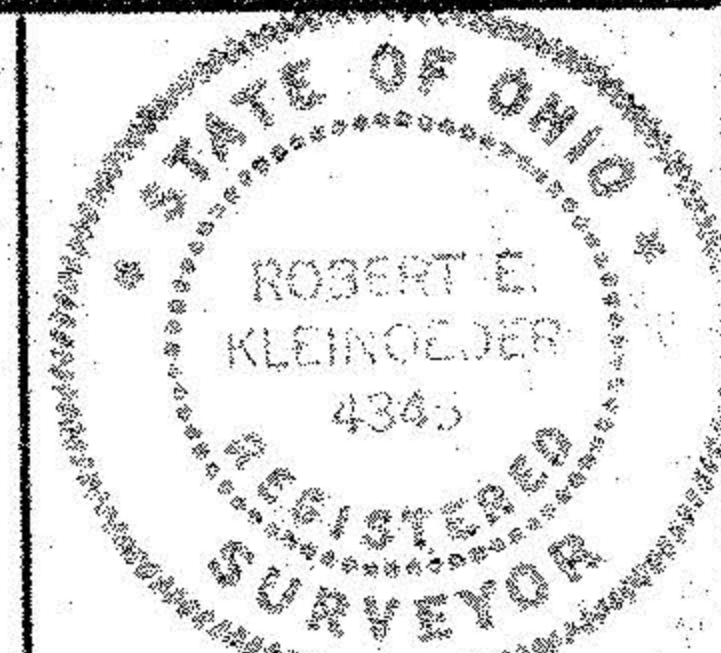

SHEET NO.
of

JOB NO.
80-55

Prepared for: **KENNETH CASSELL**
3483 LIBERTY AVE. VERMILION, OHIO

P.P.N. 01-00-002-115-065