


01-00-004-104-

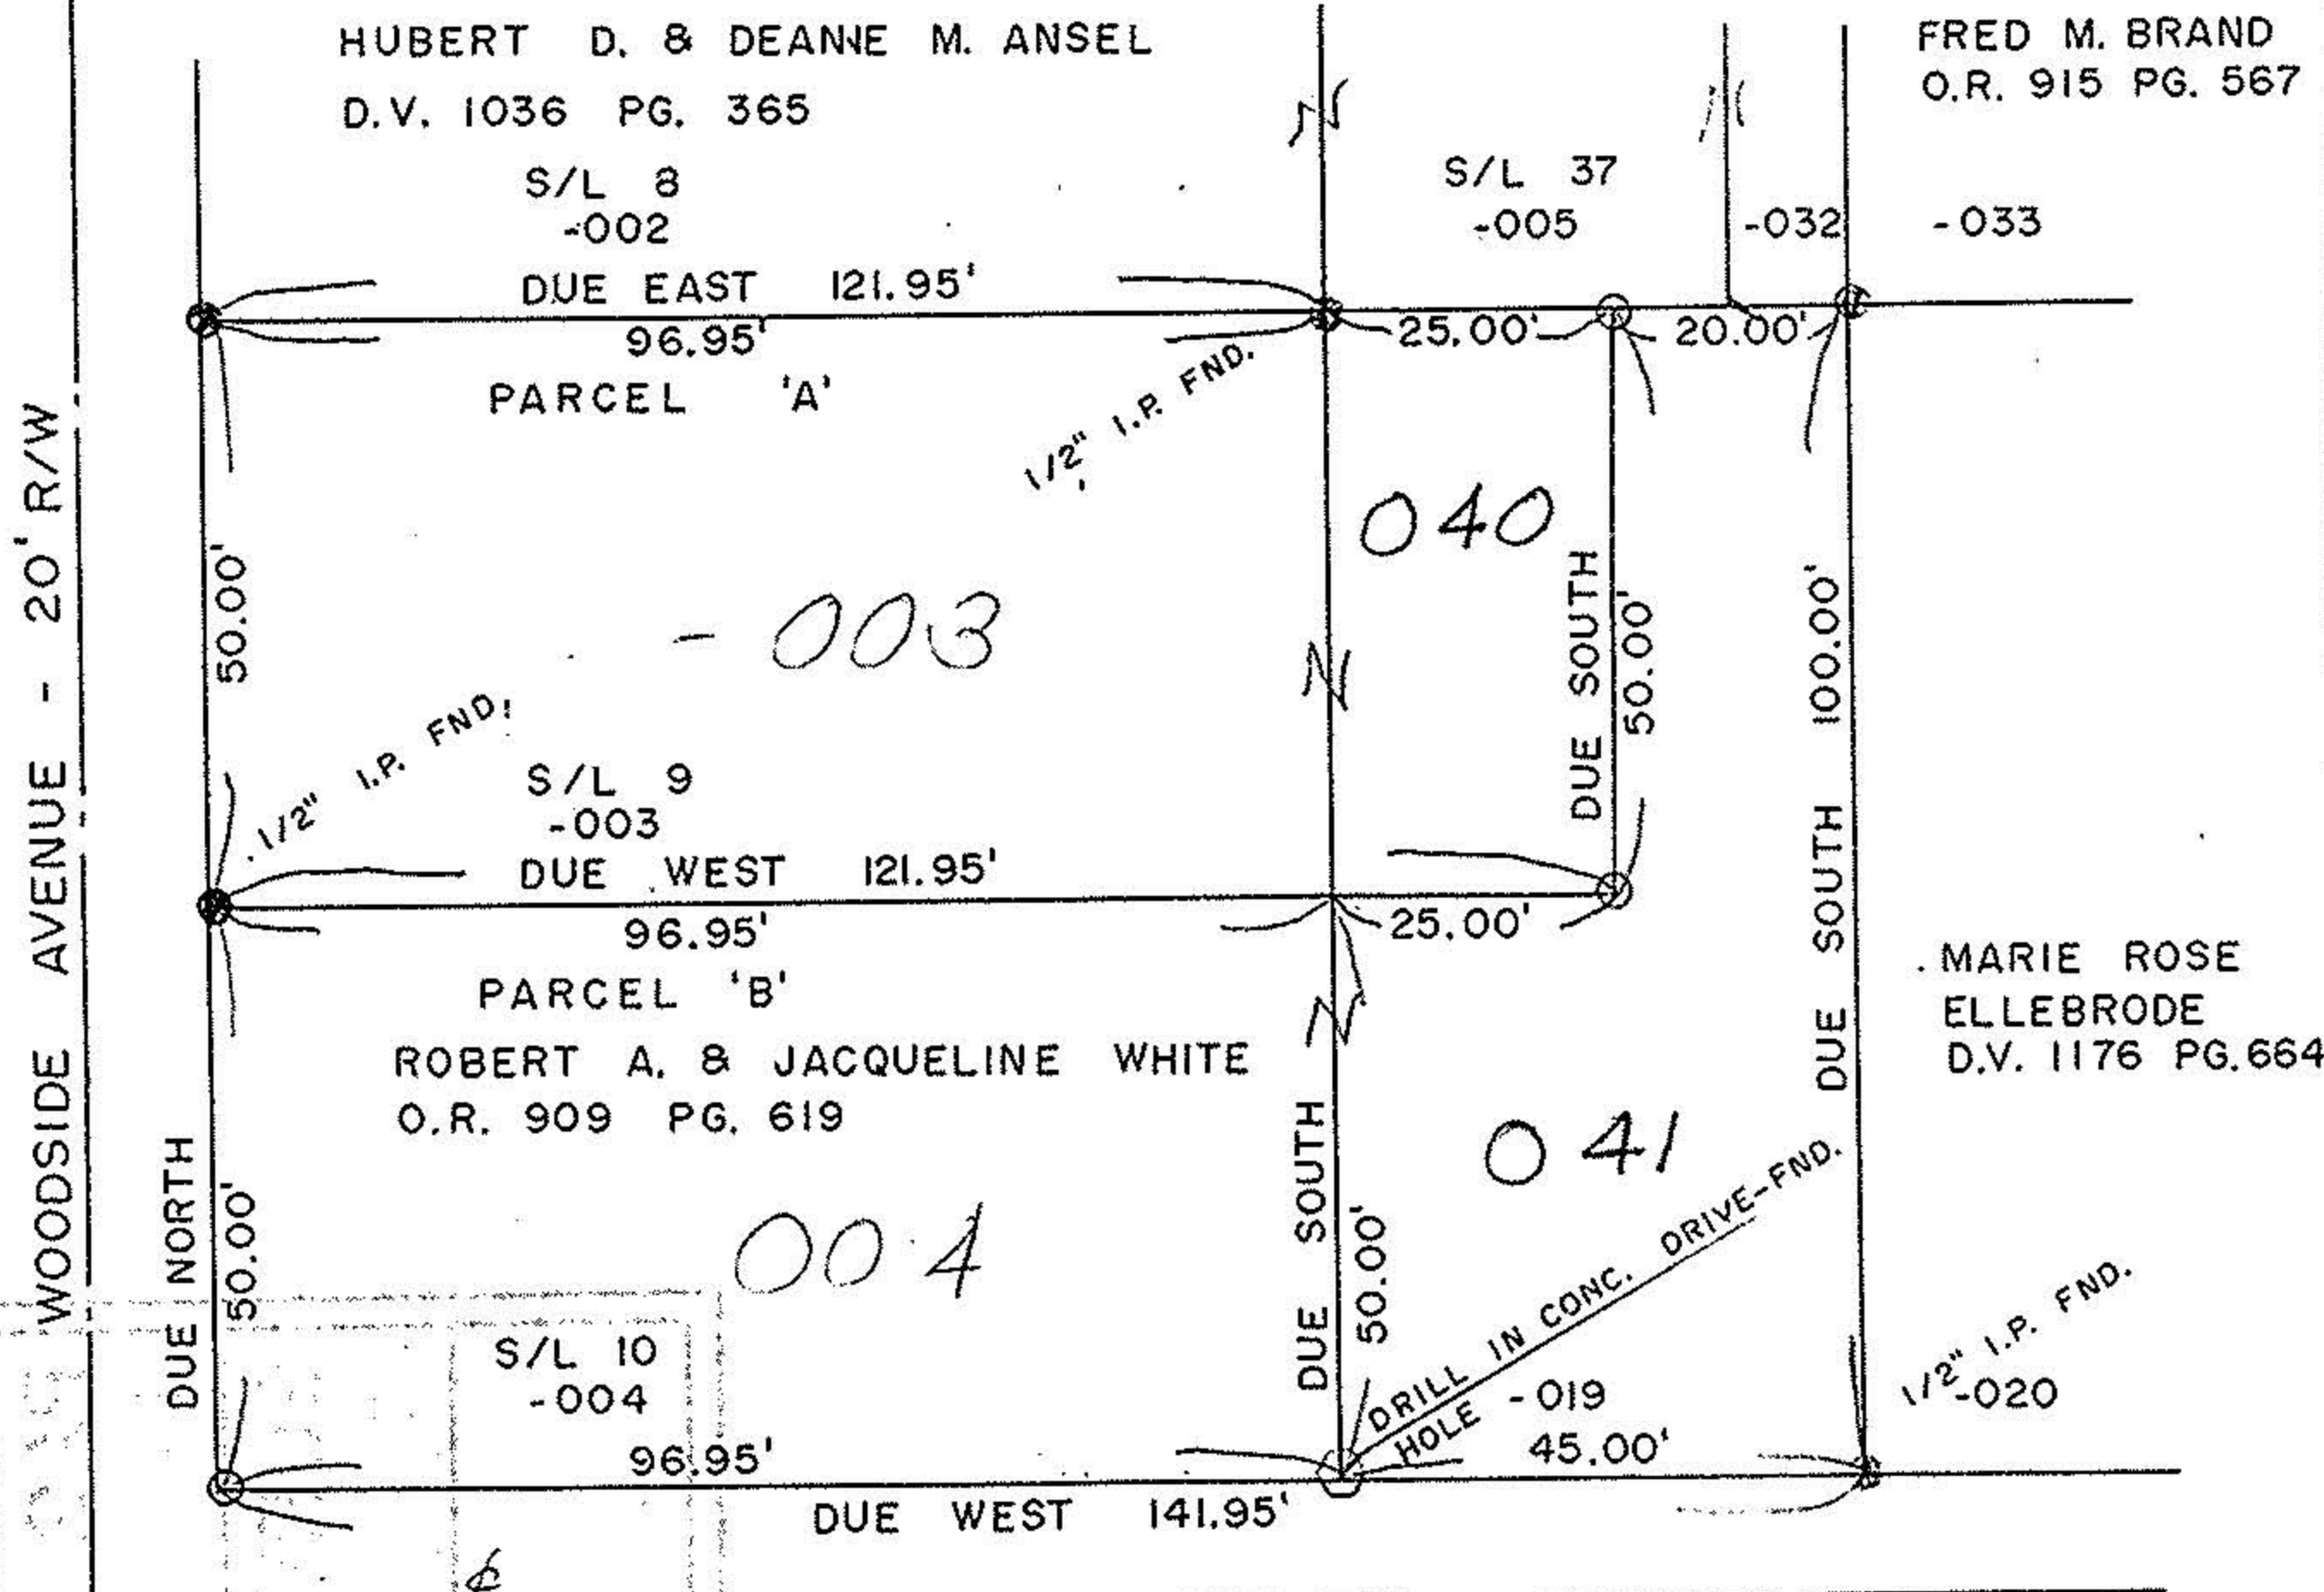

ELYRIA DRIVE - 20' R/W

21068

APPROVED
LORAIN CO.
MAP DEPT

DATE 10-13-94

PAGE 1-00-004 A

BY CAROLYN
FRANCIS




Earl H. Hunter
July 9, 1994

PLAT OF LOT SLIT SURVEY FOR **21068** CITY OF VERMILION AND
MR. & MRS. ROBERT WHITE BEING PART OF ORIGINAL
241 WOODSIDE AVENUE LOT 4, BROWNHELM
VERMILION, OHIO TOWNSHIP, LORAIN COUNTY,
OHIO.

P.P. NO'S. 01-00-004-104-003
-004
-019

SUBLOTS NOS. 9, 10 AND 52,
SUNNYSIDE BEACH REALTY CO.
ALLOTMENT.
PLAT VOL. 9 PAGE 17.

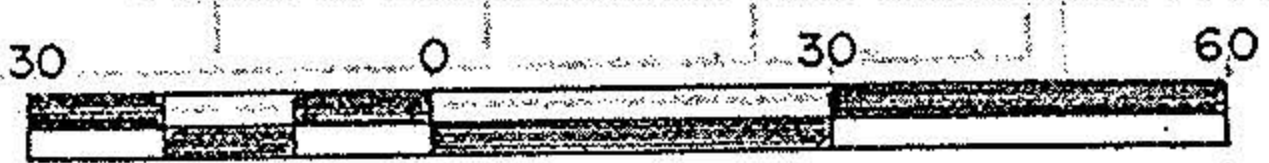

GRAPHIC SCALE E.C. 1 IN 10,000+

SCALE 1" = 30'

JULY, 1994

LEGEND:

- ⊙ IRON PIN FOUND
- 1/2" DIA. IRON BAR X 30" SET
- ▲ SPIKE FOUND
- △ P.K. NAIL SET
- DRILL HOLE FOUND

ALL BEARINGS ARE TO AN ASSUMED MERIDEAN FOR DESCRIPTION.

EARL H. HUNTER, P.S.
1503 SANFORD STREET
VERMILION, OHIO 44089
(216) 967-2037

01-00-004-104-004