


01-00-004-104-042




Earl H. Hunter
May 18, 1995

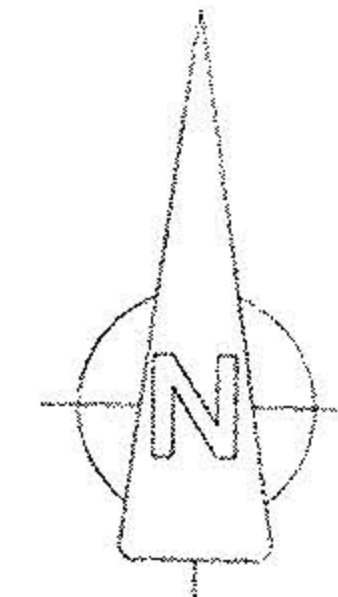

- LEGEND:
- IRON PIN FOUND
 - ▲ SPIKE FOUND
 - 1/2"x 30" IRON BAR SET


PLAT OF SURVEY FOR LOT SPLITS FOR
MR. & MRS. ROBERT WHITE
SUNNYSIDE BEACH ALLOTMENT P.V. 9 PG. 17
CITY OF VERMILION, COUNTY OF LORAIN, OHIO

WOODSIDE AVENUE (20' R/W)

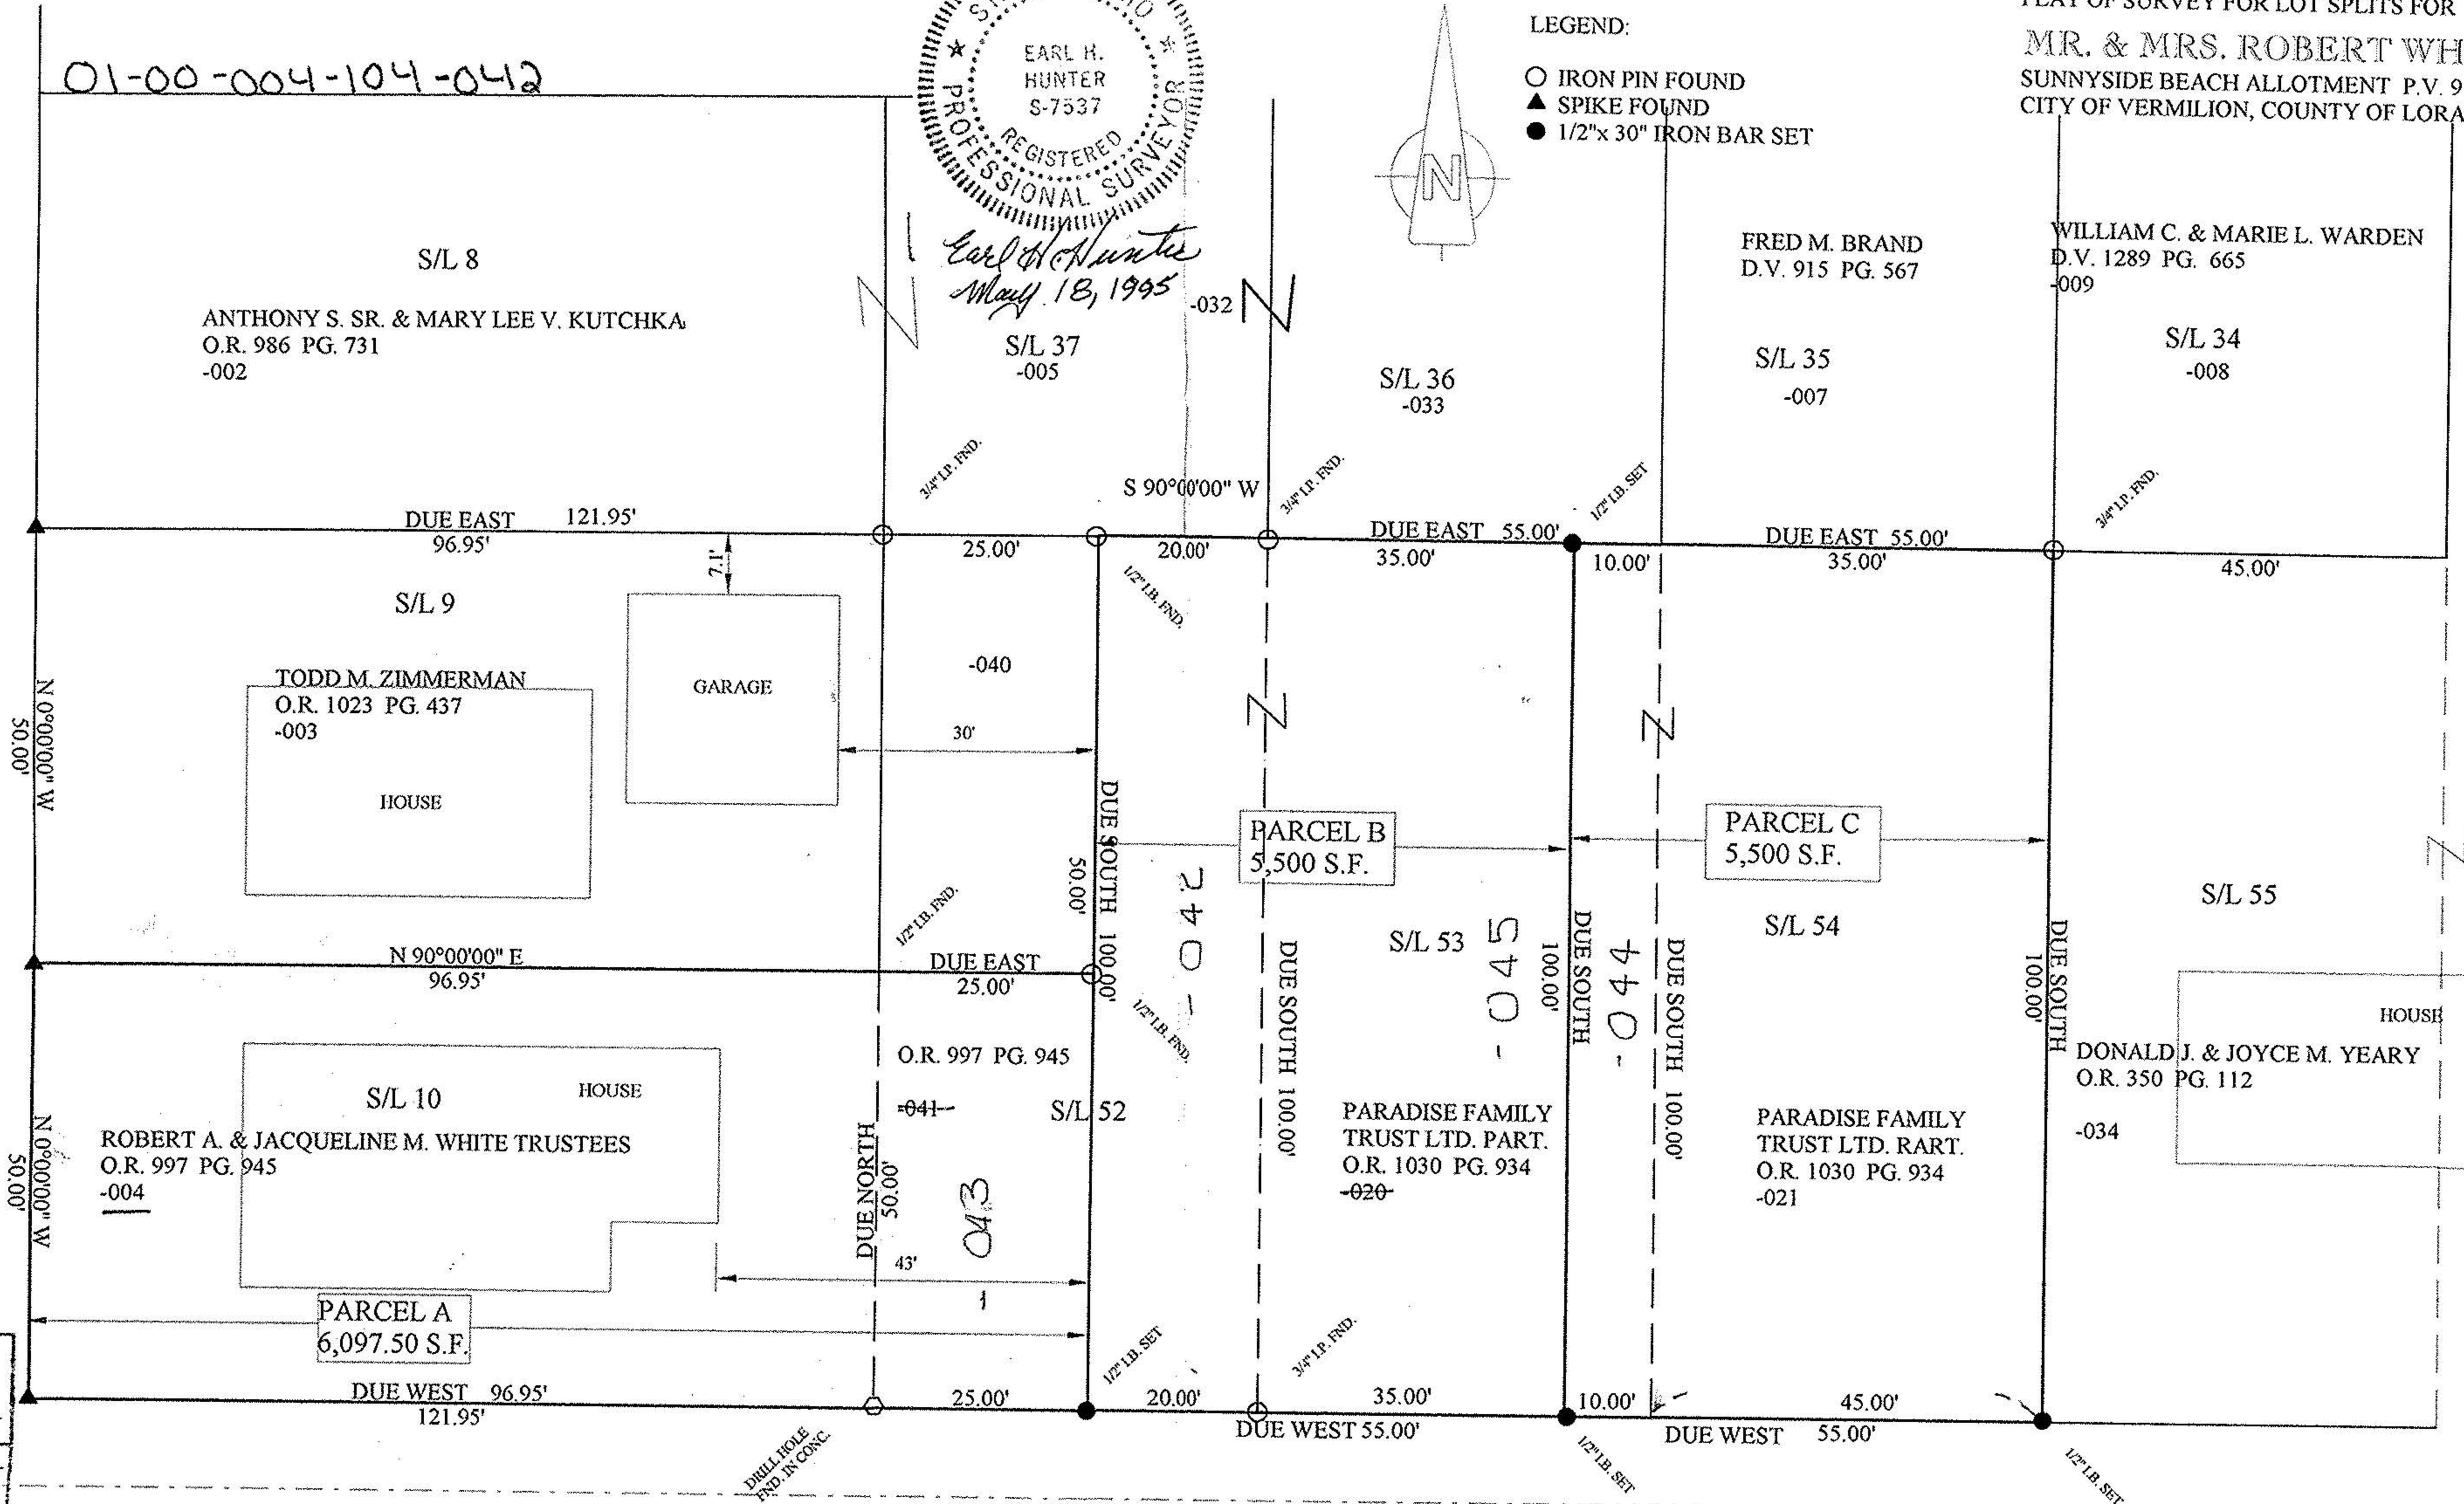

21333
APPROVED
LORAIN CO.
MAP DEPT
DATE 5-19-95
PAGE 1-00-004A
BY CAROLYN
FRANCIS
#21333

ELYRIA DRIVE (20' R/W)

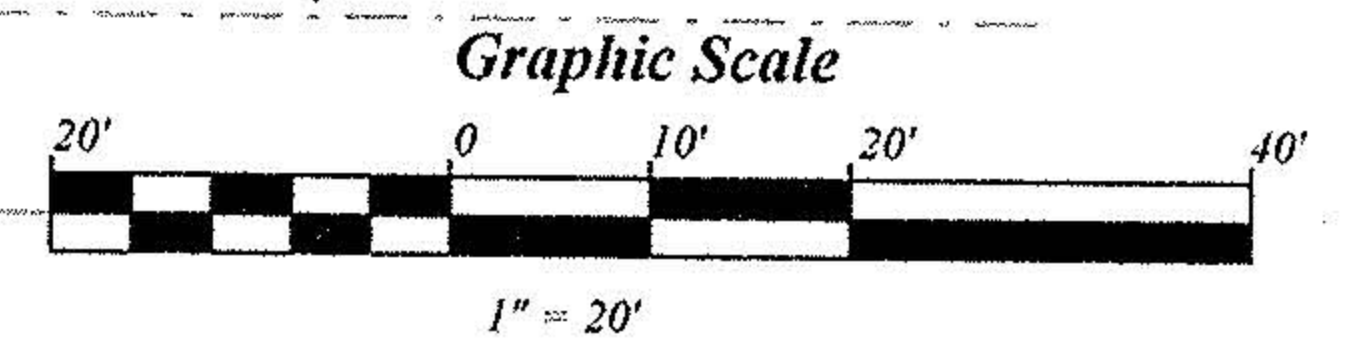

EARL H. HUNTER, P.S.
1503 SANFORD STREET
VERMILION, OHIO 44089
(216) 967-2037