



01-00-002-111

#15480

1-00-002-B

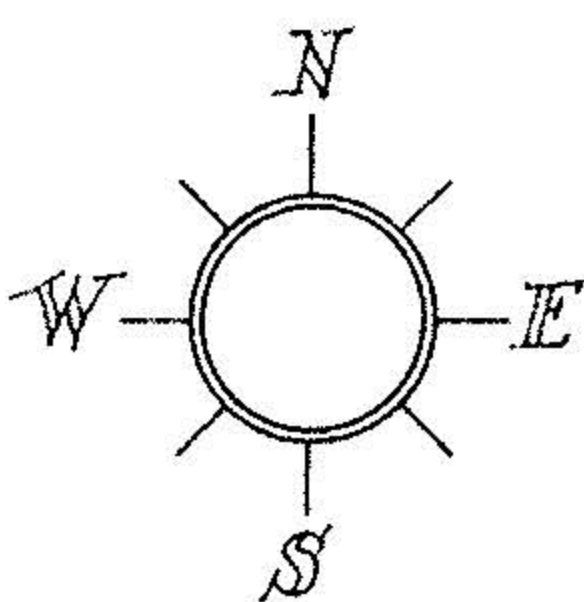

P.P.N. 01-00-002-111-

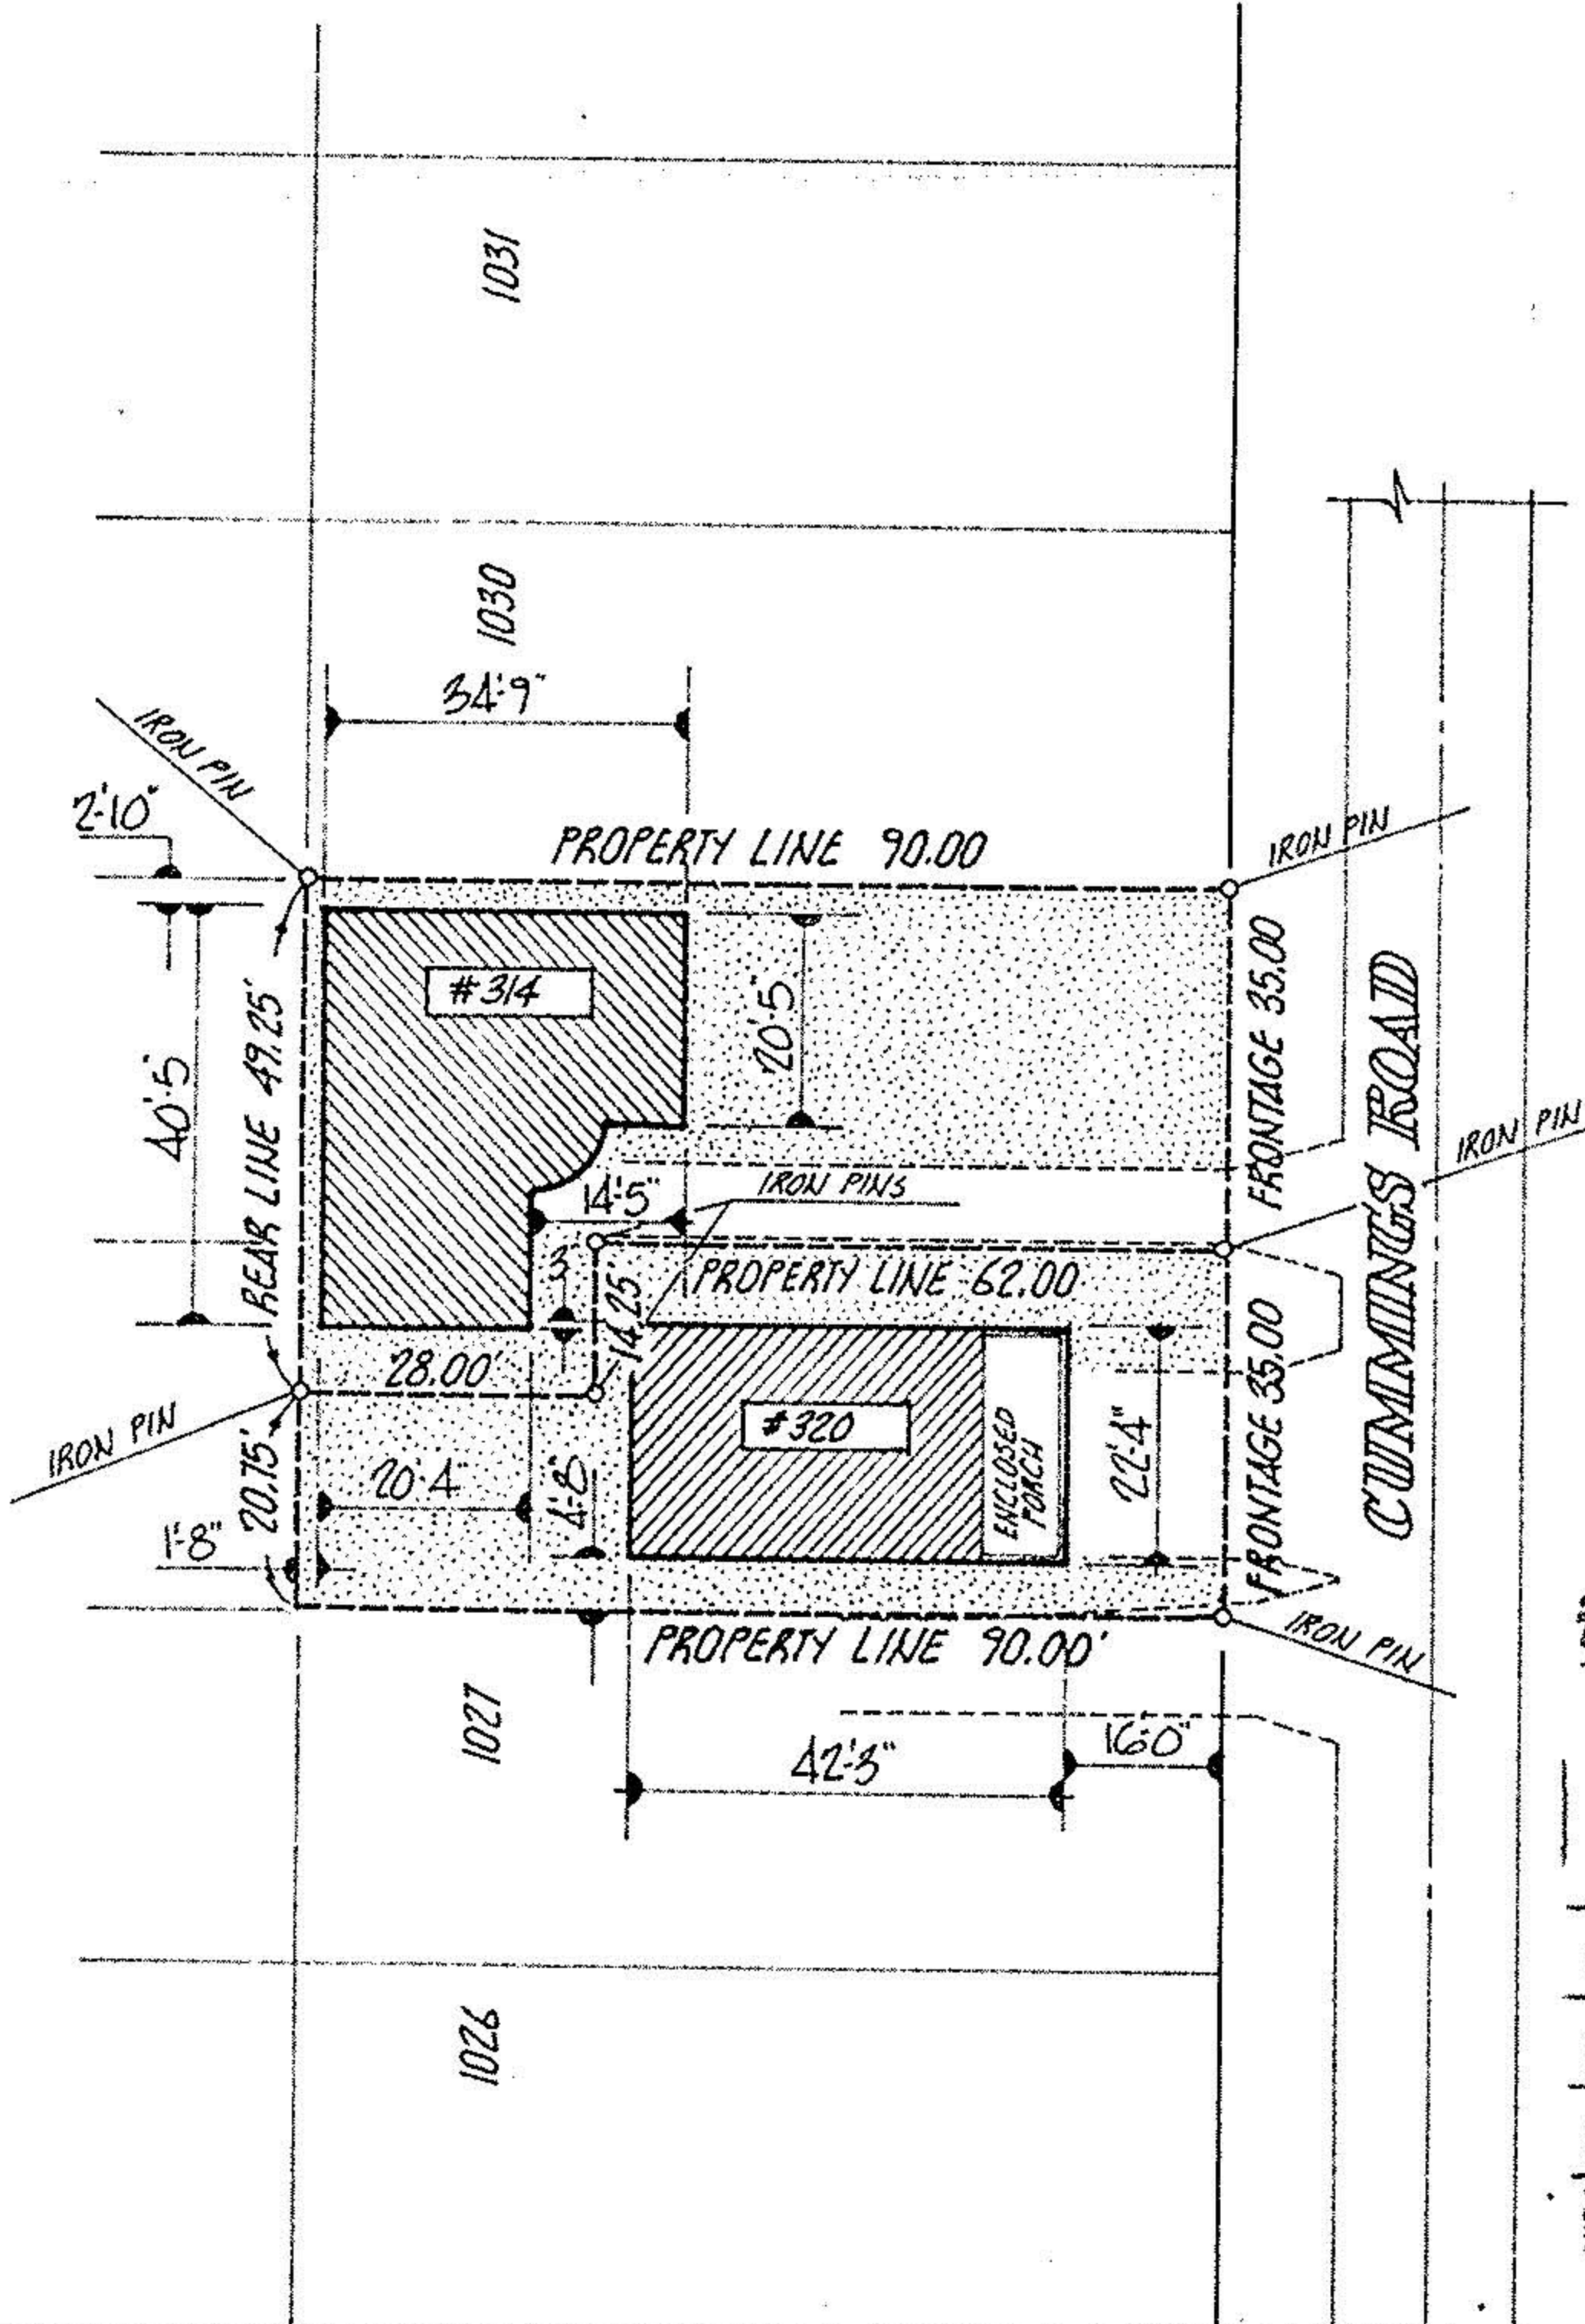

#15480  
 APPROVED  
 LORAIN CO.  
 MAP DEPT.  
 DATE 3.22.84  
 PAGE 1-00-002-B  
 BY T. McMan

ACREAGE ---  
 DATE 02-15-84  
 DRAWN MGH  
 SCALE 1" = 30 ft.

PREPARED FOR MR. DOUG KIETH

MICHAEL G. HURA, registered surveyor  
 12706 MASON RD., VERMILION, O., Ph (216) 965 4040

**PERIMETER SURVEY**

SUBLOT(s) 1028 & 1029 of VERMILION-ON-THE-LAKE  
 SUBDIVISION No. 1, Volume 10 Page 18 of PLATS  
 PART OF O.L. TRACT SECTION OF  
 BROWNHELM TOWNSHIP LORAIN CO., OHIO

PERMANENT PARCEL NO.



CITY OF VERMILION