


1-00-004-C


#10-017

01-00-004-127

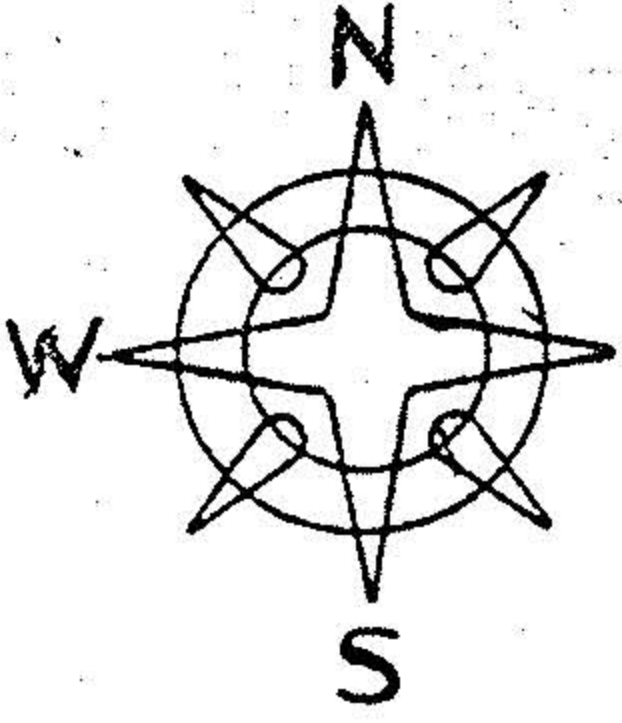

M

N 02°-30'-00" E

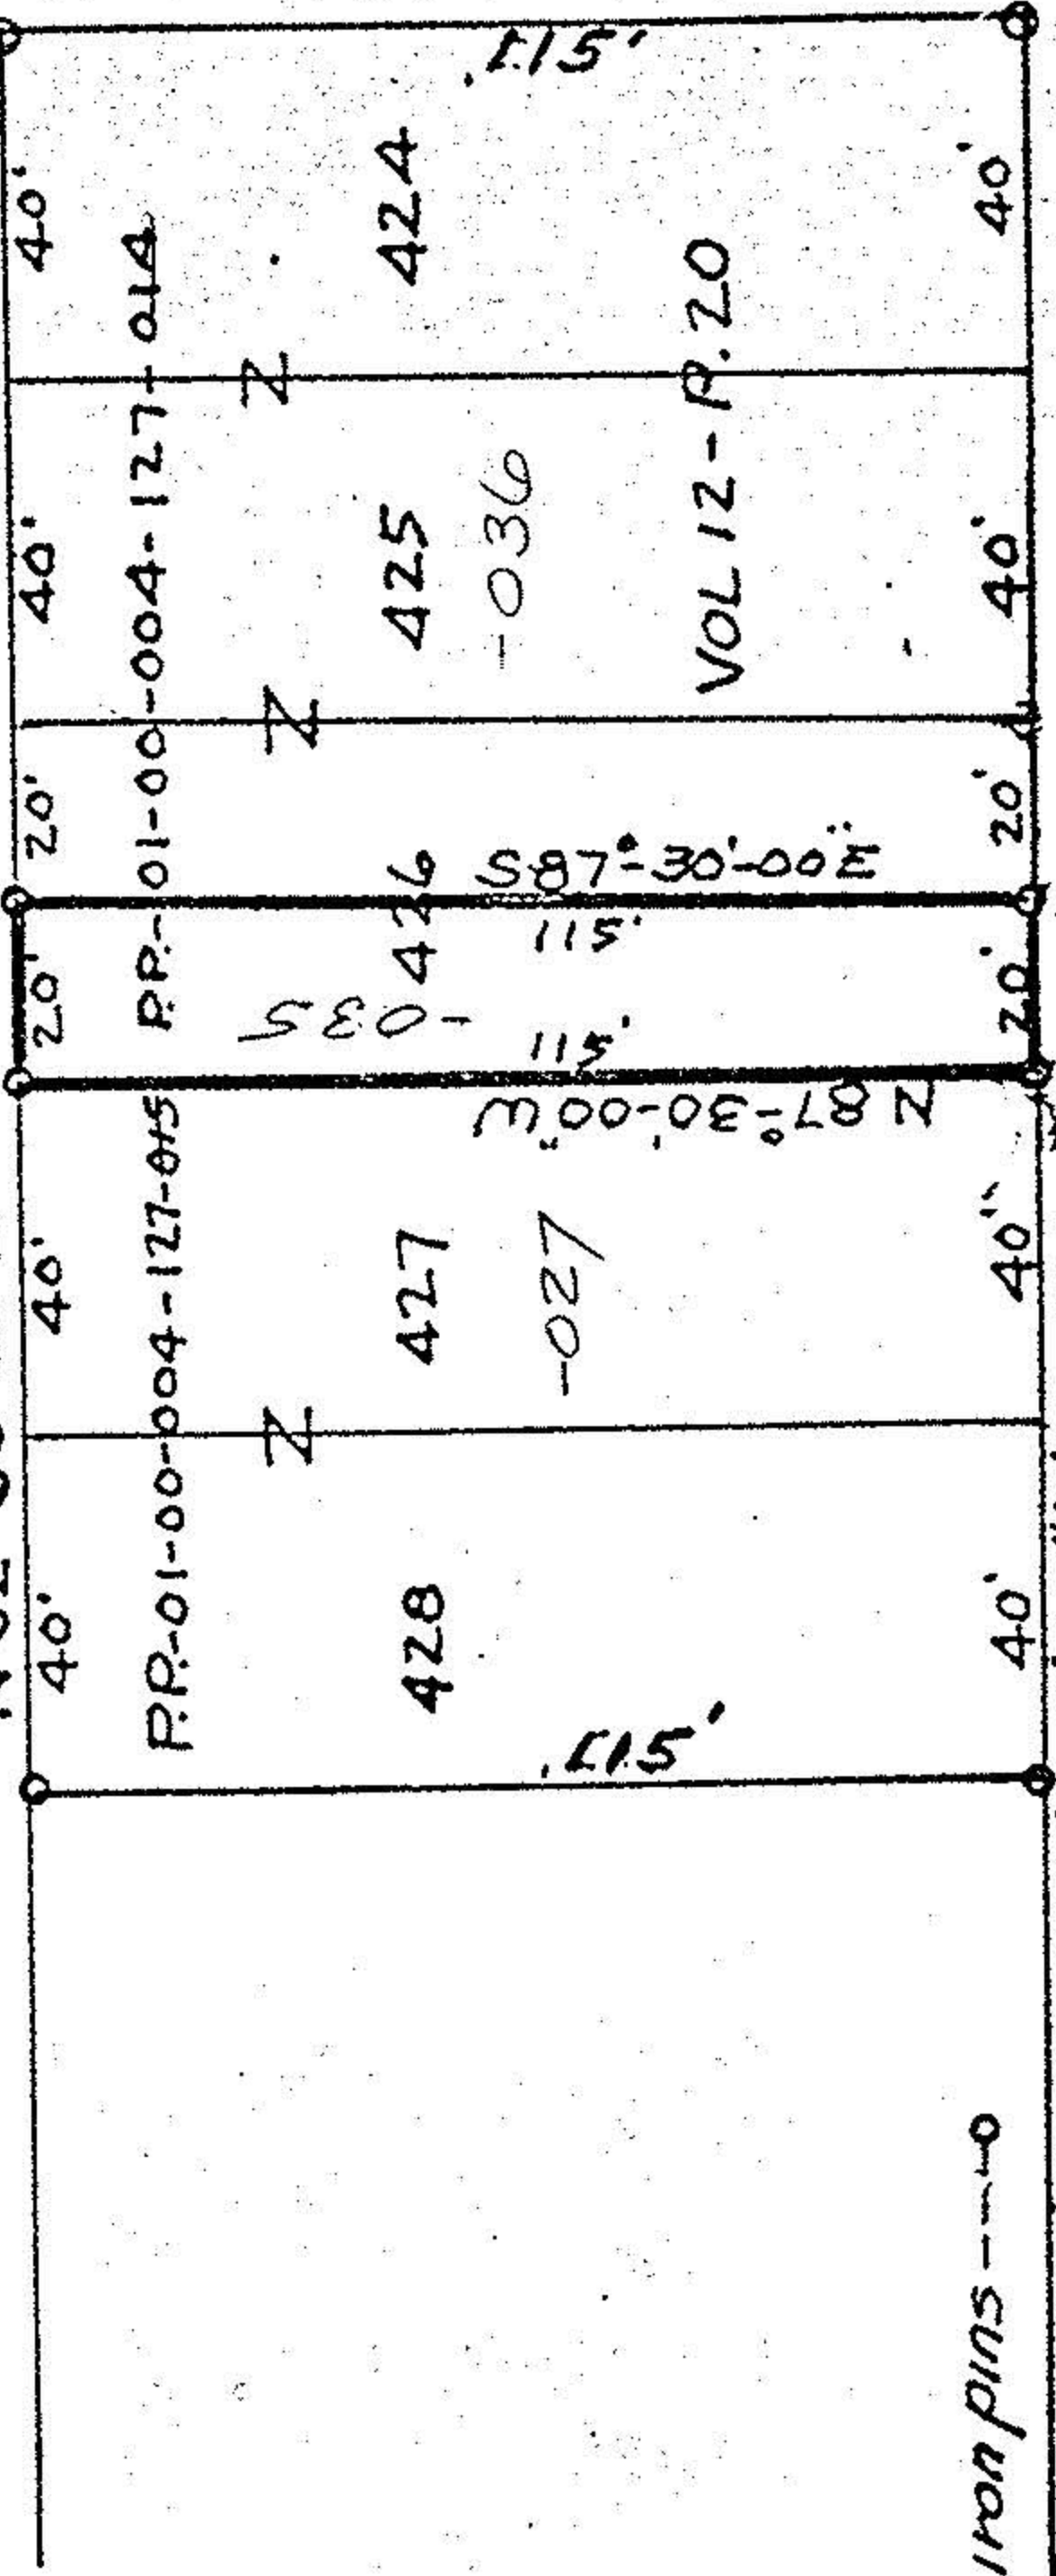

VIRGINIA RD. 40'


WOODSIDE AVE 50'

01-00-004-127-  
1-00-004-C

10-017  
1-00-004-C

iron pins

bearings not true - for angles only

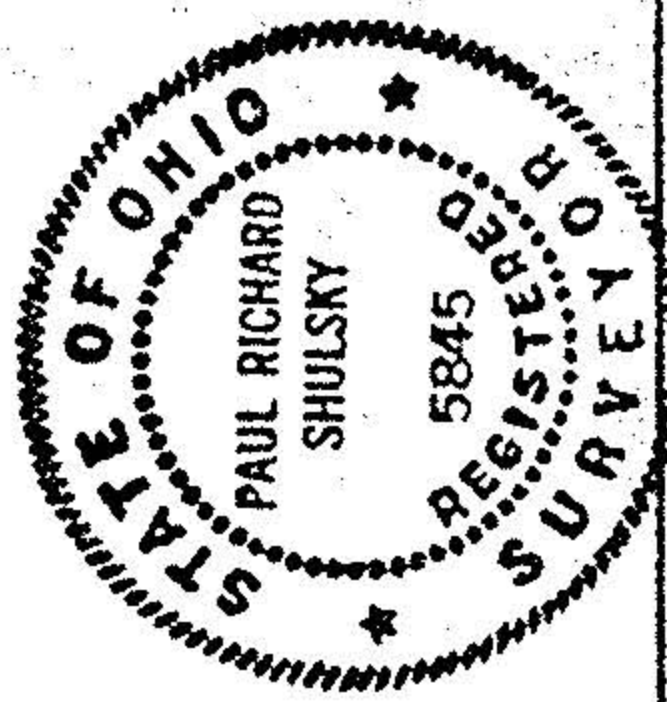

Original Lot 4 Brownhelm Twp.  
 Sunnyside Beach Allotment  
 Sub-lot 426 - Lot Split  
 Part of perm. parcel 01-00-004-127-014  
 716 Woodside Avenue  
 Vermillion, Ohio

Sept. 1976

01-00-004-127