



DEDICATED BY D.E. CO. TO THE  
USE OF THE PUBLIC, 7-6-64  
PLAT VOL. 24 PG. 21

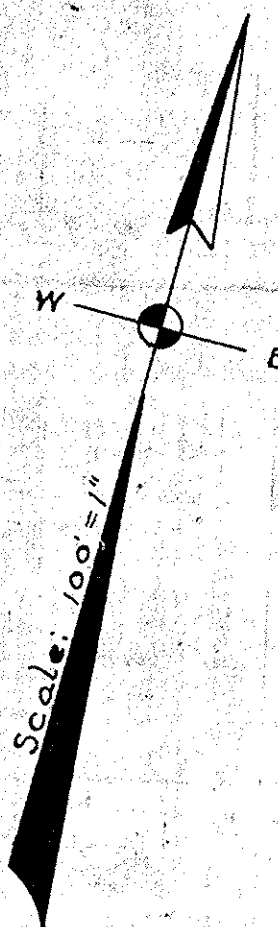

17

19

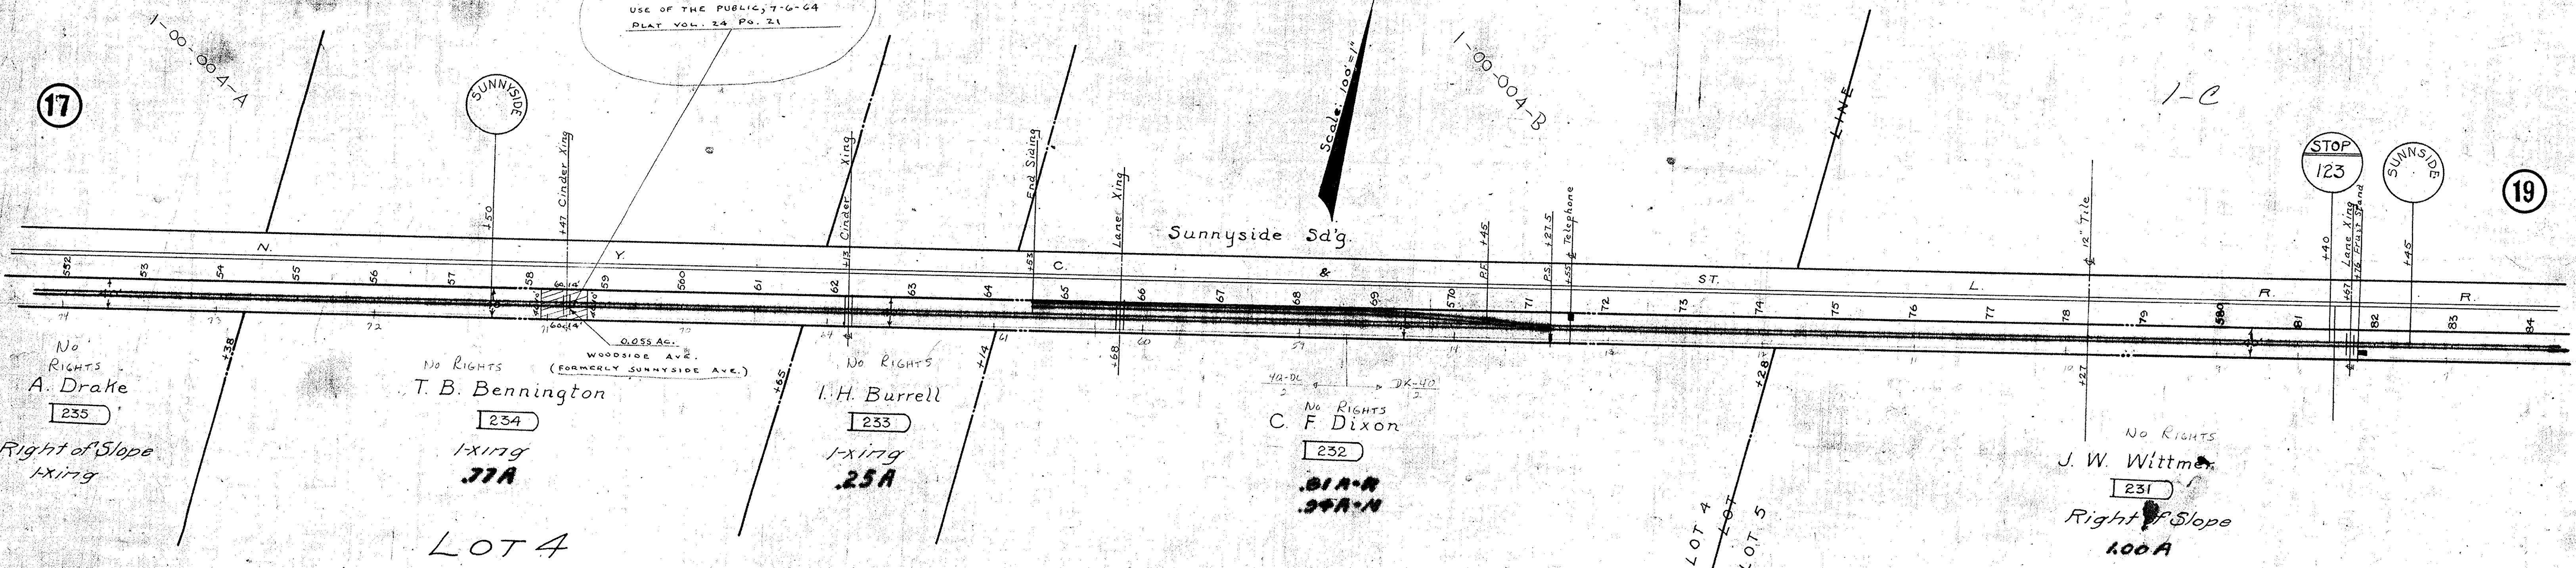

BROWNHELM TWP.  
TOWN 6 N, RANGE 19 W, LORAIN CO.

LOT 5

LOT 4

01-00-004-500  
01-00-005-500

18