



KLEINOEDER · SCHMIDT and ASSOCIATES

ENGINEERS — SURVEYORS — CONSULTANTS IN LAND PLANNING
ELYRIA · NORWALK · MEDINA OHIO

SURVEY


Sublot(s) _____
Subd'n _____

Township BROWNHELM Tract _____
Orig. Lot(s) 5 Sec. _____
County of LORAIN State of Ohio
Corporation CITY OF VERMILION

Robert E. Kleinoeder



1-00-005-B
301-20-105
01-00-005-102

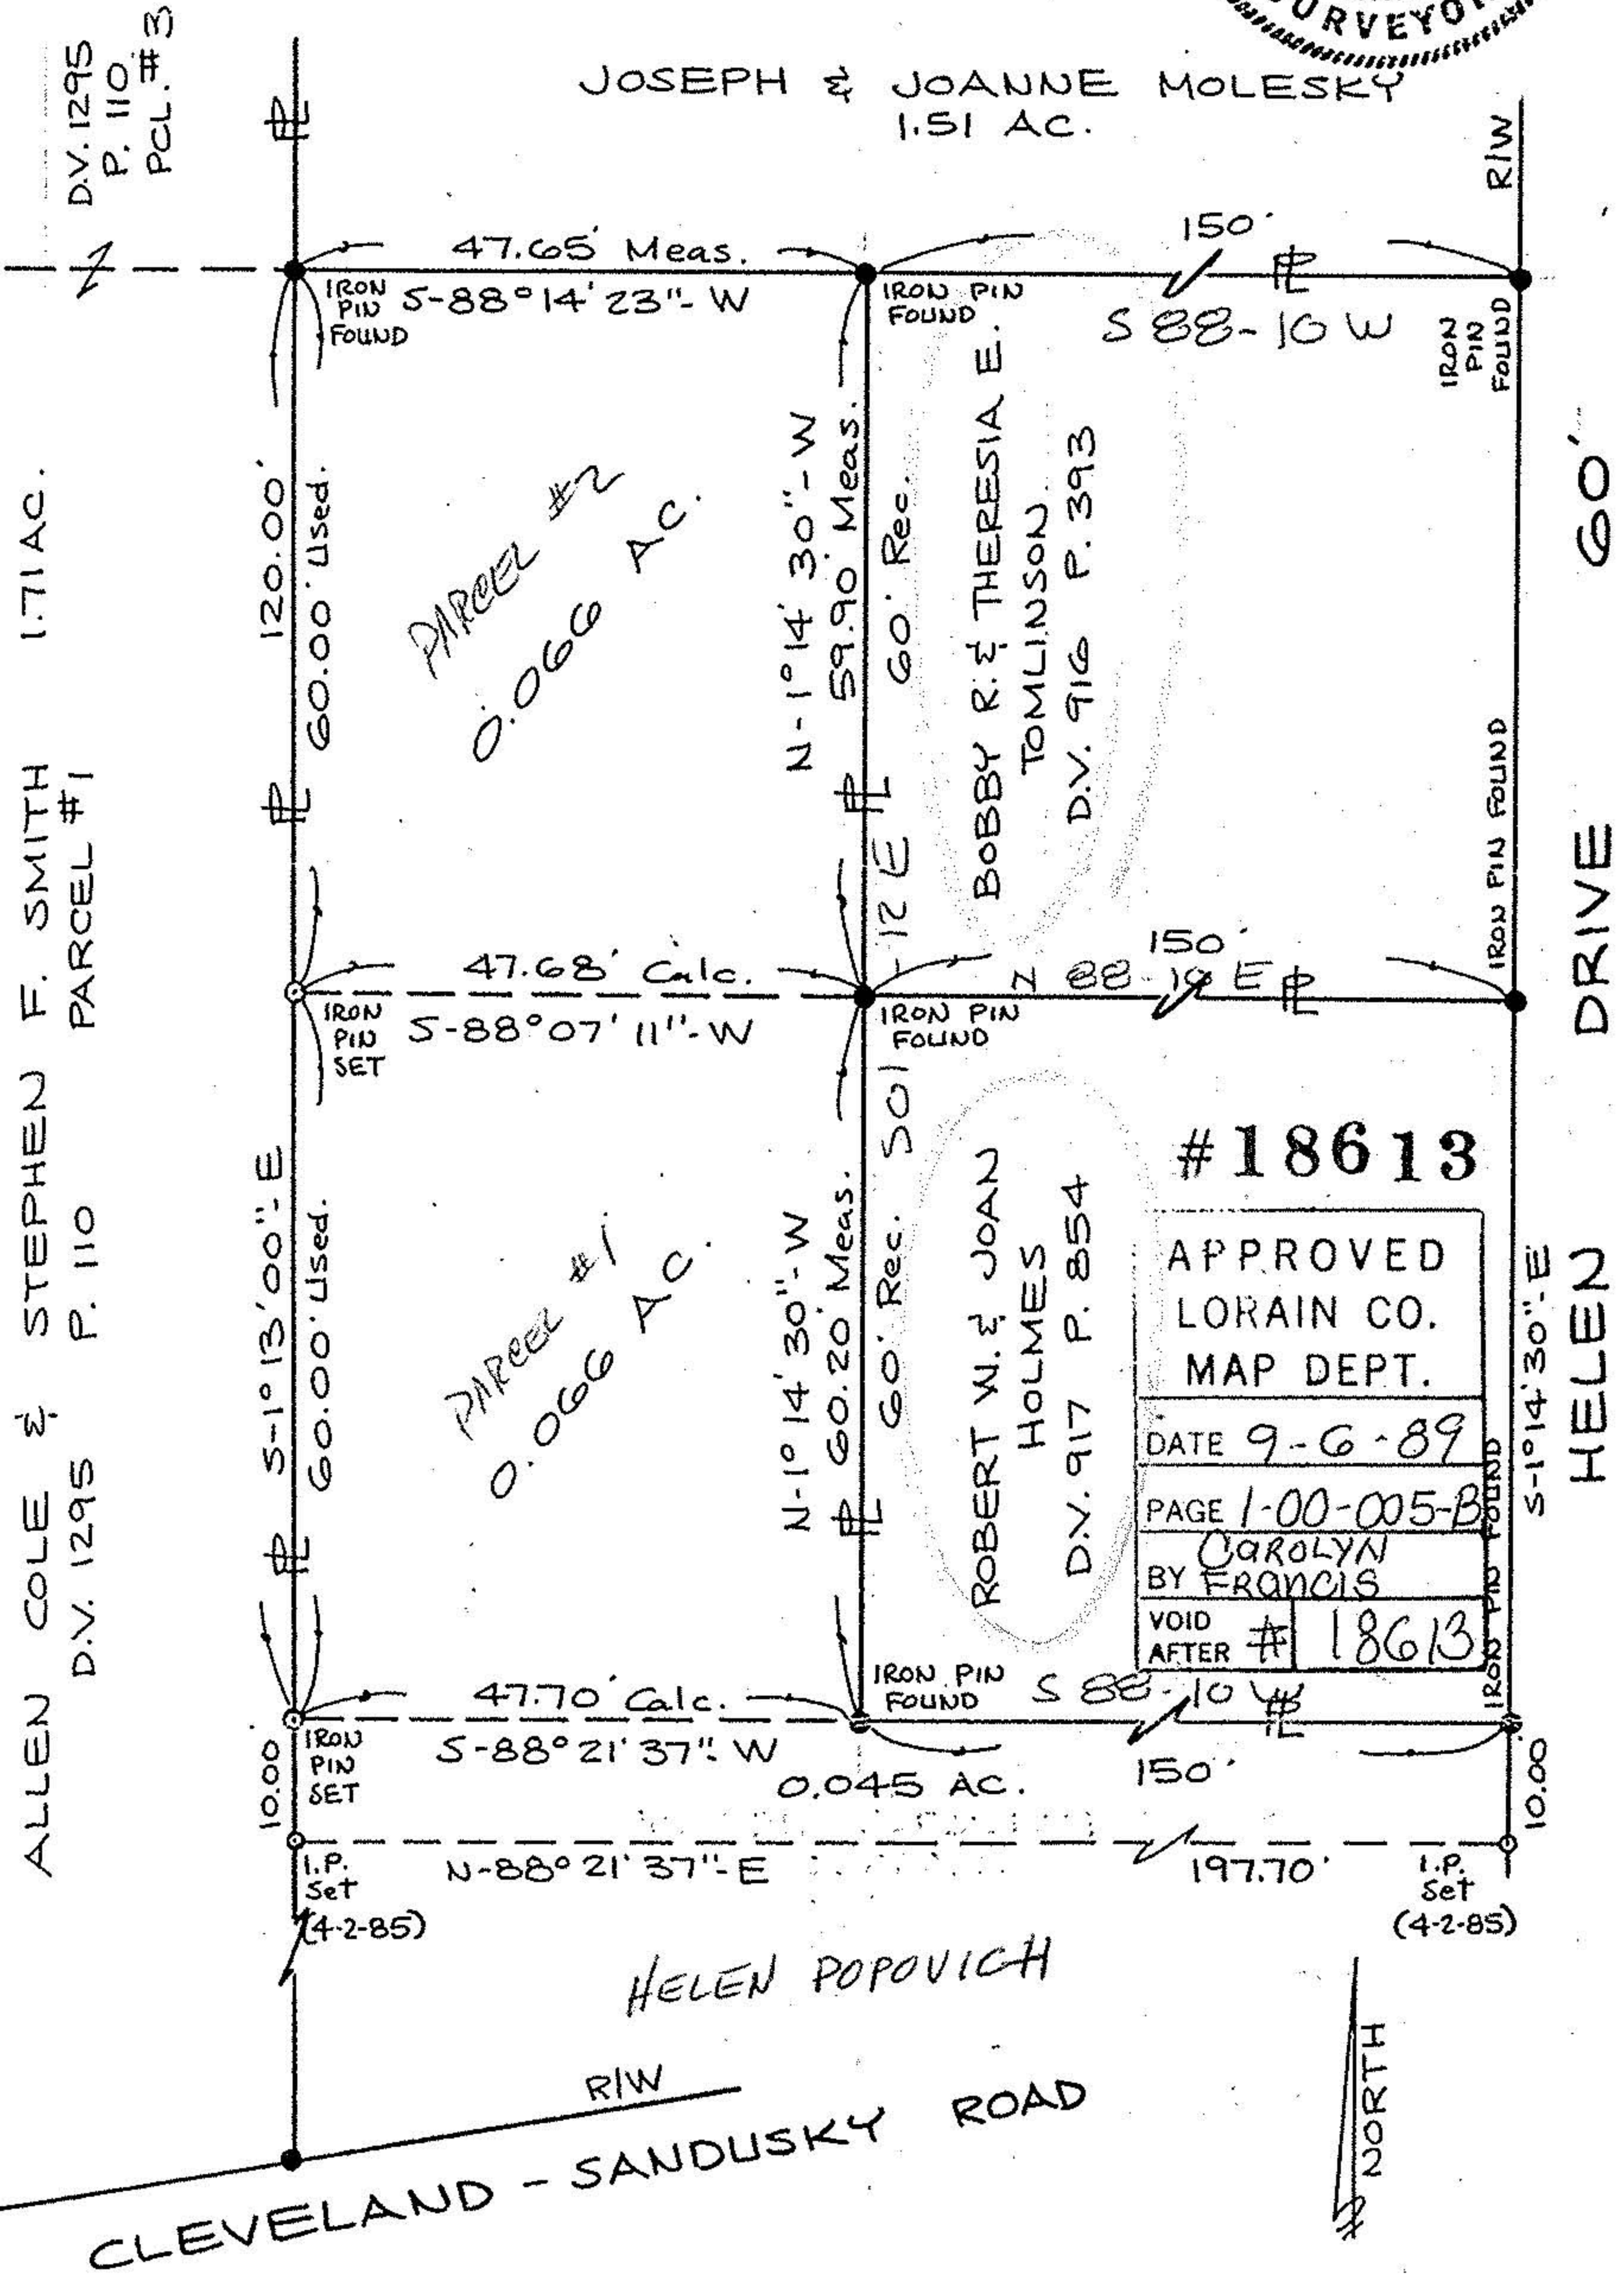

#18613

APPROVED
LORAIN CO.
MAP DEPT.

DATE 9-6-89

PAGE 1-00-005-B

CAROLYN
BY FRANCIS

VOID AFTER # 18613

Prepared for: BOBBY R. TOMLINSON & ROBERT W. HOLMES

Scale: 1" = 20' Date: 3-7-83 Dr. by: *JS* Job No 71-127

Rev. 4-3-85