

SURVEY

Sublot(s) _____
Subd'n _____



Township BROWNHELM Tract _____
Orig. Lot(s) 5 Sec. _____
County of LORAIN State of Ohio
Corporation CITY OF VERMILION

01-00-005

1-00-005-C

Robert E. Kleinoeder

#18105
VOID

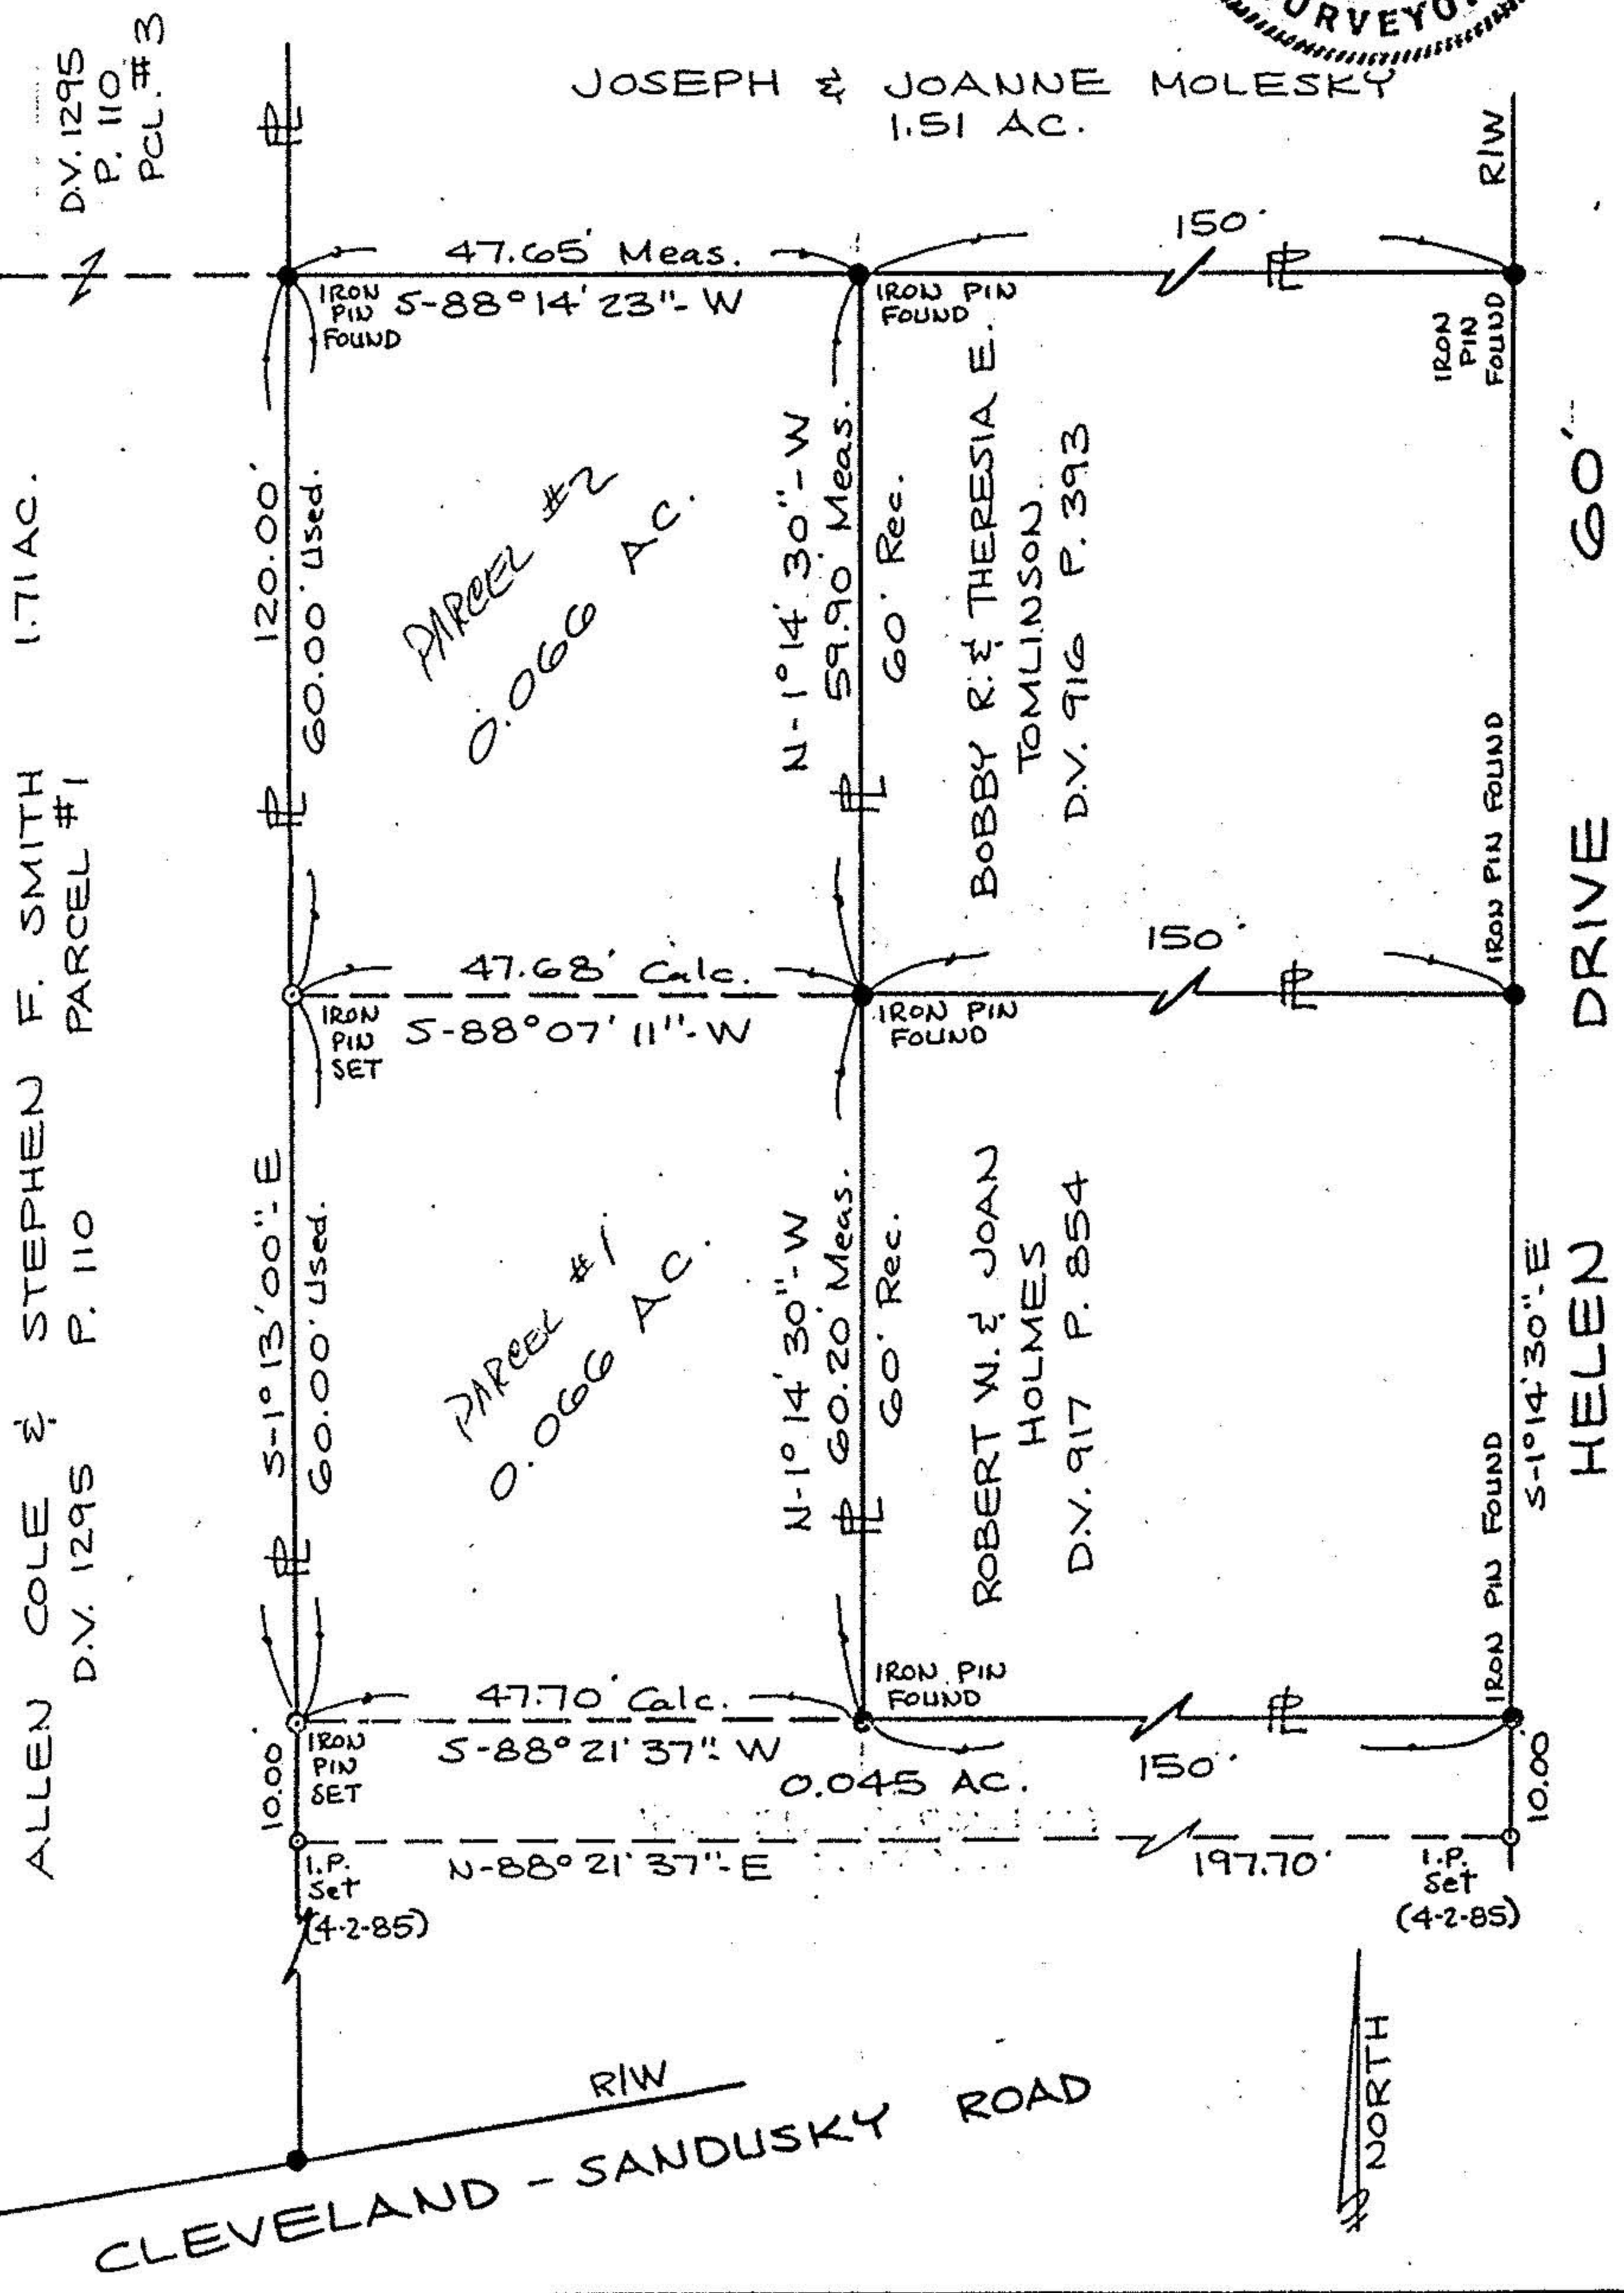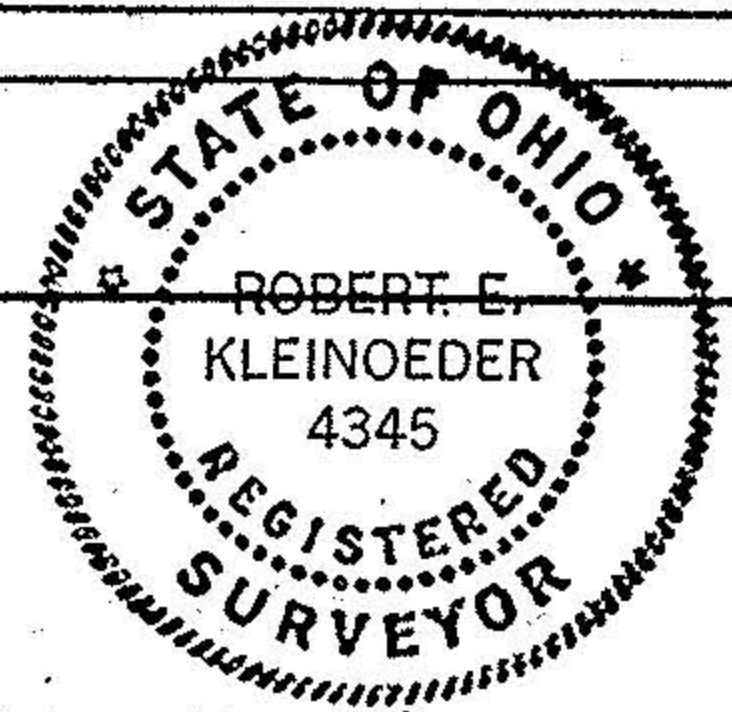

Prepared for: BOBBY R. TOMLINSON & ROBERT W. HOLMES

Rev. 4-3-85

Scale: 1" = 20'	Date: 3-7-83	Dr. by: <i>JS</i>	Job No: 71-127
-----------------	--------------	-------------------	----------------