



# KLEINOEDER · SCHMIDT

and ASSOCIATES

ENGINEERS — SURVEYORS — CONSULTANTS IN LAND PLANNING

ELYRIA · NORWALK · MEDINA

OHIO


# SURVEY

Sublot(s) \_\_\_\_\_

Subd'n \_\_\_\_\_

Township BROWNHELM Tract \_\_\_\_\_  
 Orig. Lot(s) 5 Sec. \_\_\_\_\_  
 County of LORAIN State of Ohio  
 Corporation CITY OF VERMILION

Residential ORIGINAL

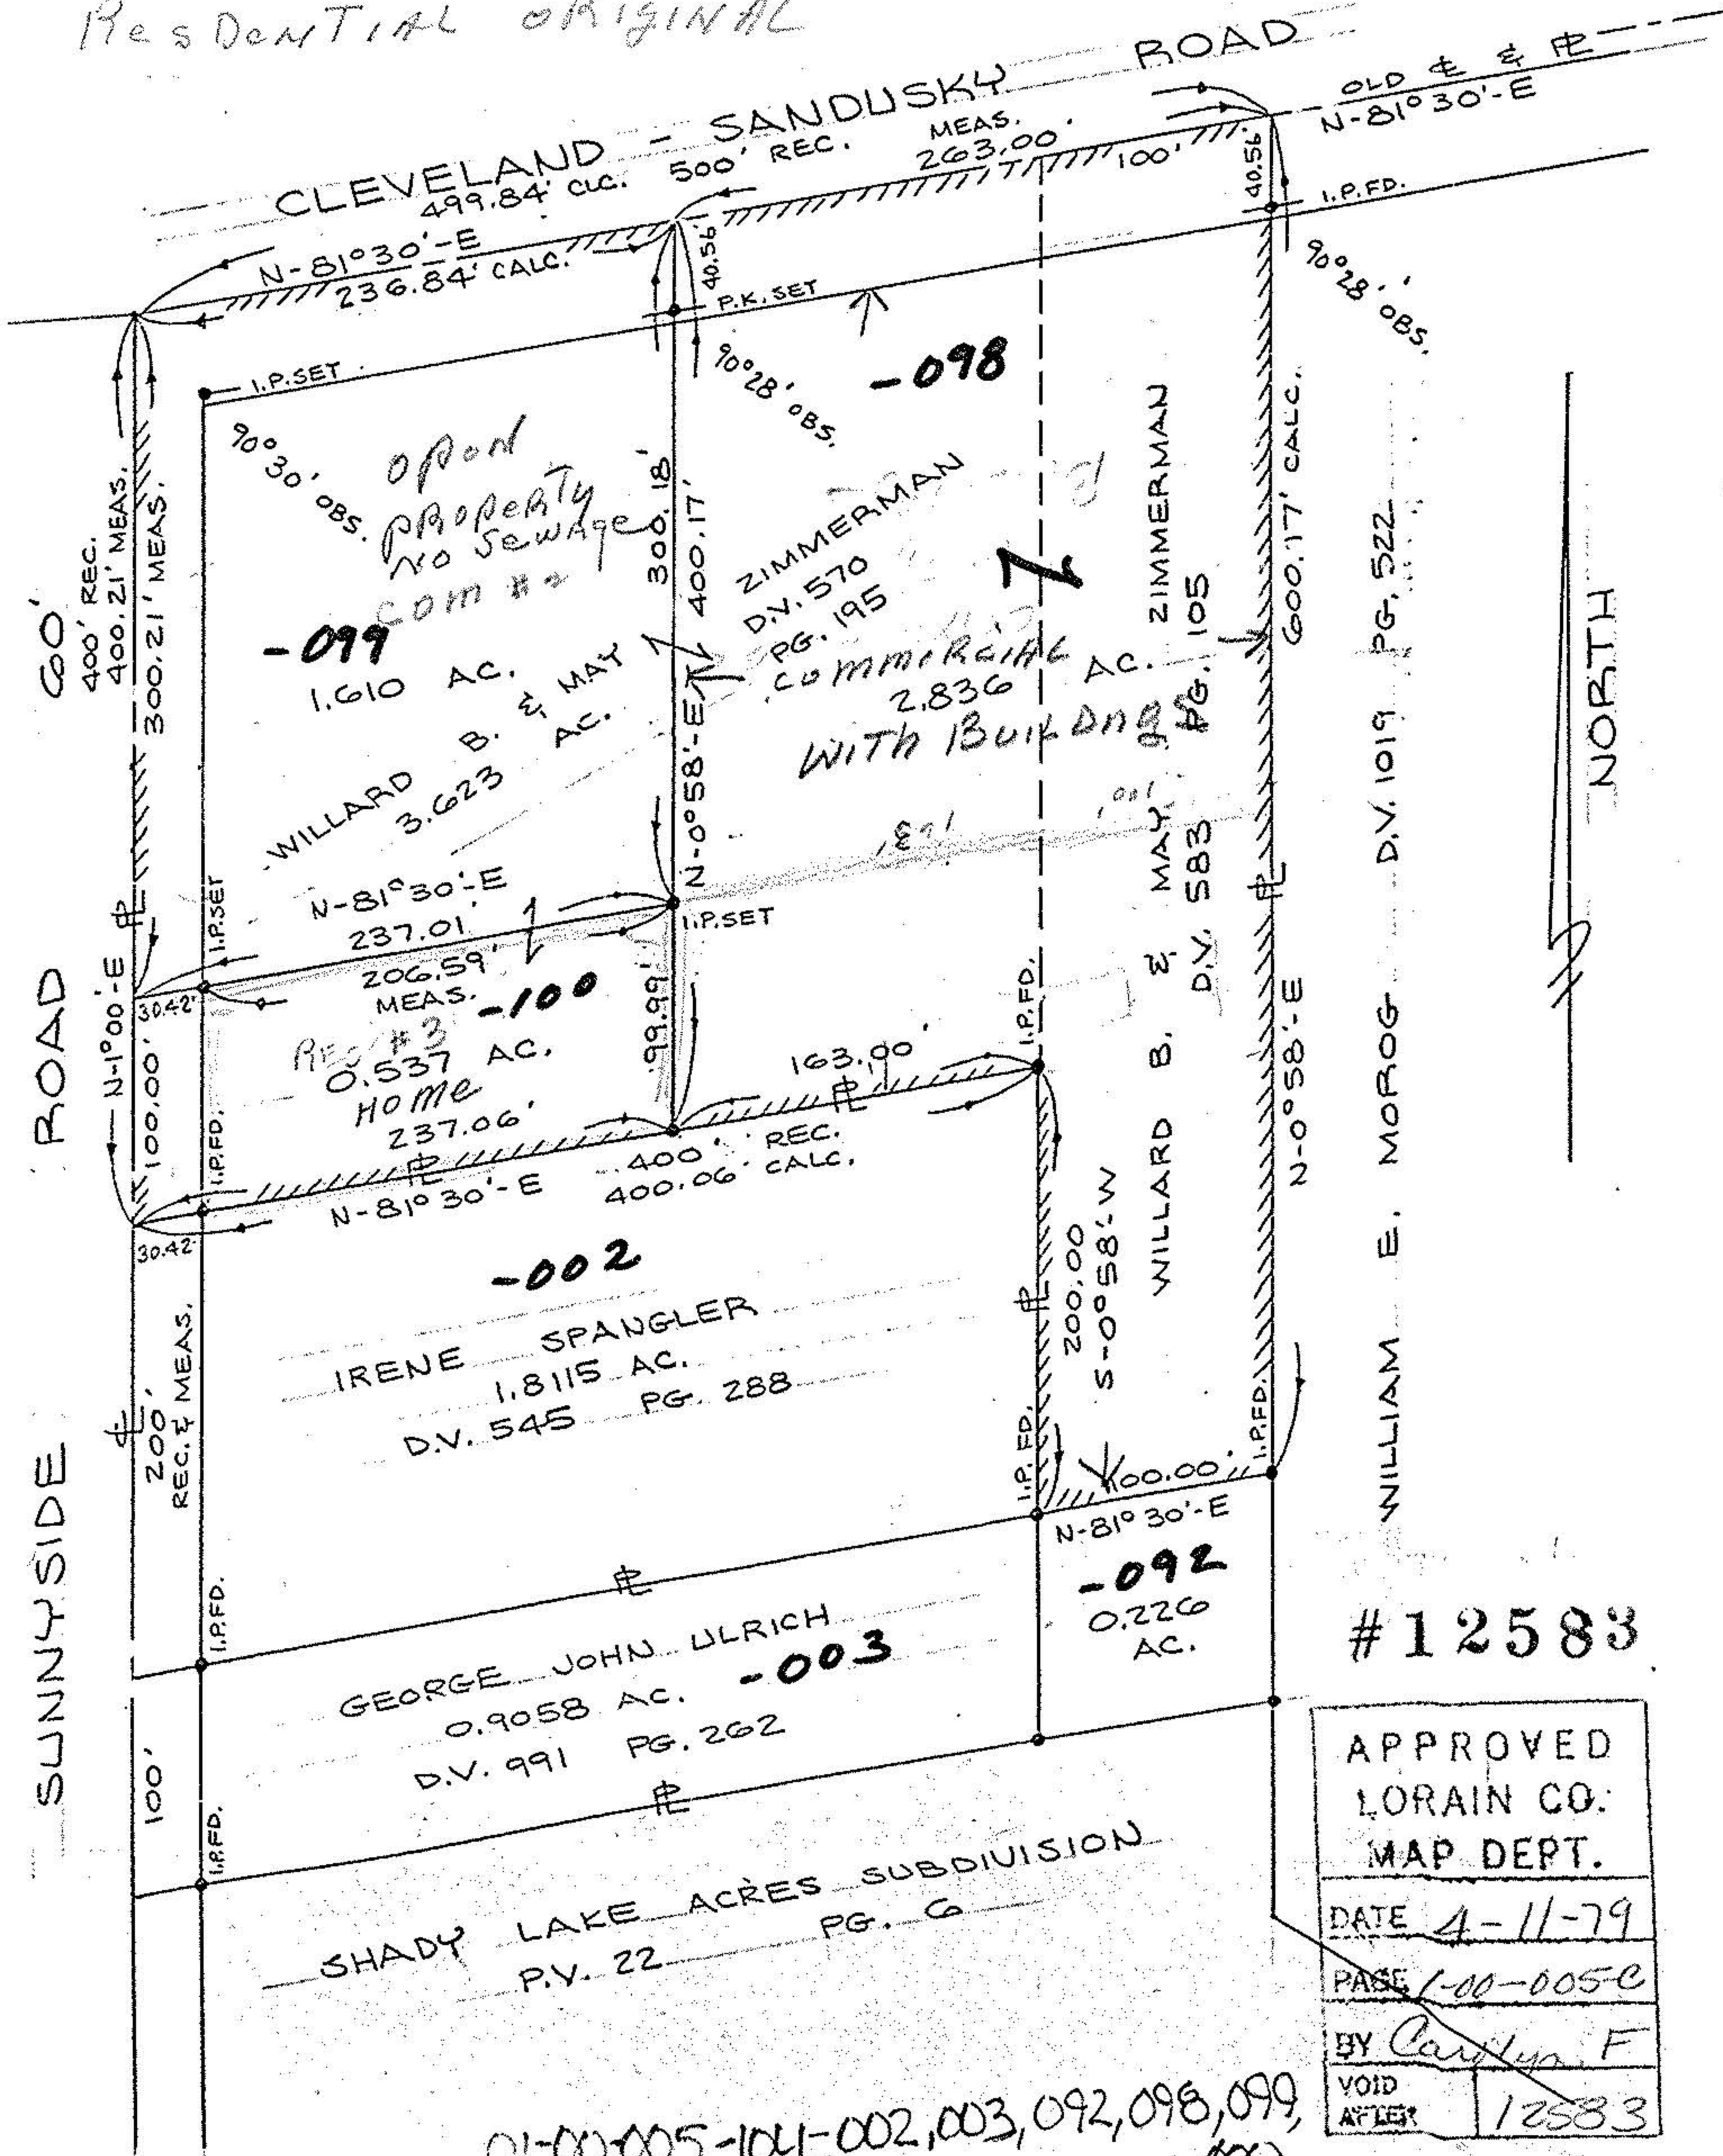

Prepared for: WILLARD B. ZIMMERMAN

Scale: 1" = 100' Date: FEB. 21, 1977. Dr. by: *de.* Job No. 7736

01-00-005-104-002, 003, 092, 098, 099, 100