


MAP 1 OF 2 99-00183
 M.G. HURA, BRUCE ROBINSON

DEER TRAIL LANE 60'

1-00-010-000-005
 THE ALLEN GROUP (OWNER AT TIME OF SURVEY)
 OR591 P912
 TRANSFER INC. (OWNER AT TIME OF RECORDING,
 NOT USED FOR SURVEY)
 OR 855 P 27

DETAIL "A"
 NO SCALE

N83°41'07"E
 2172.47

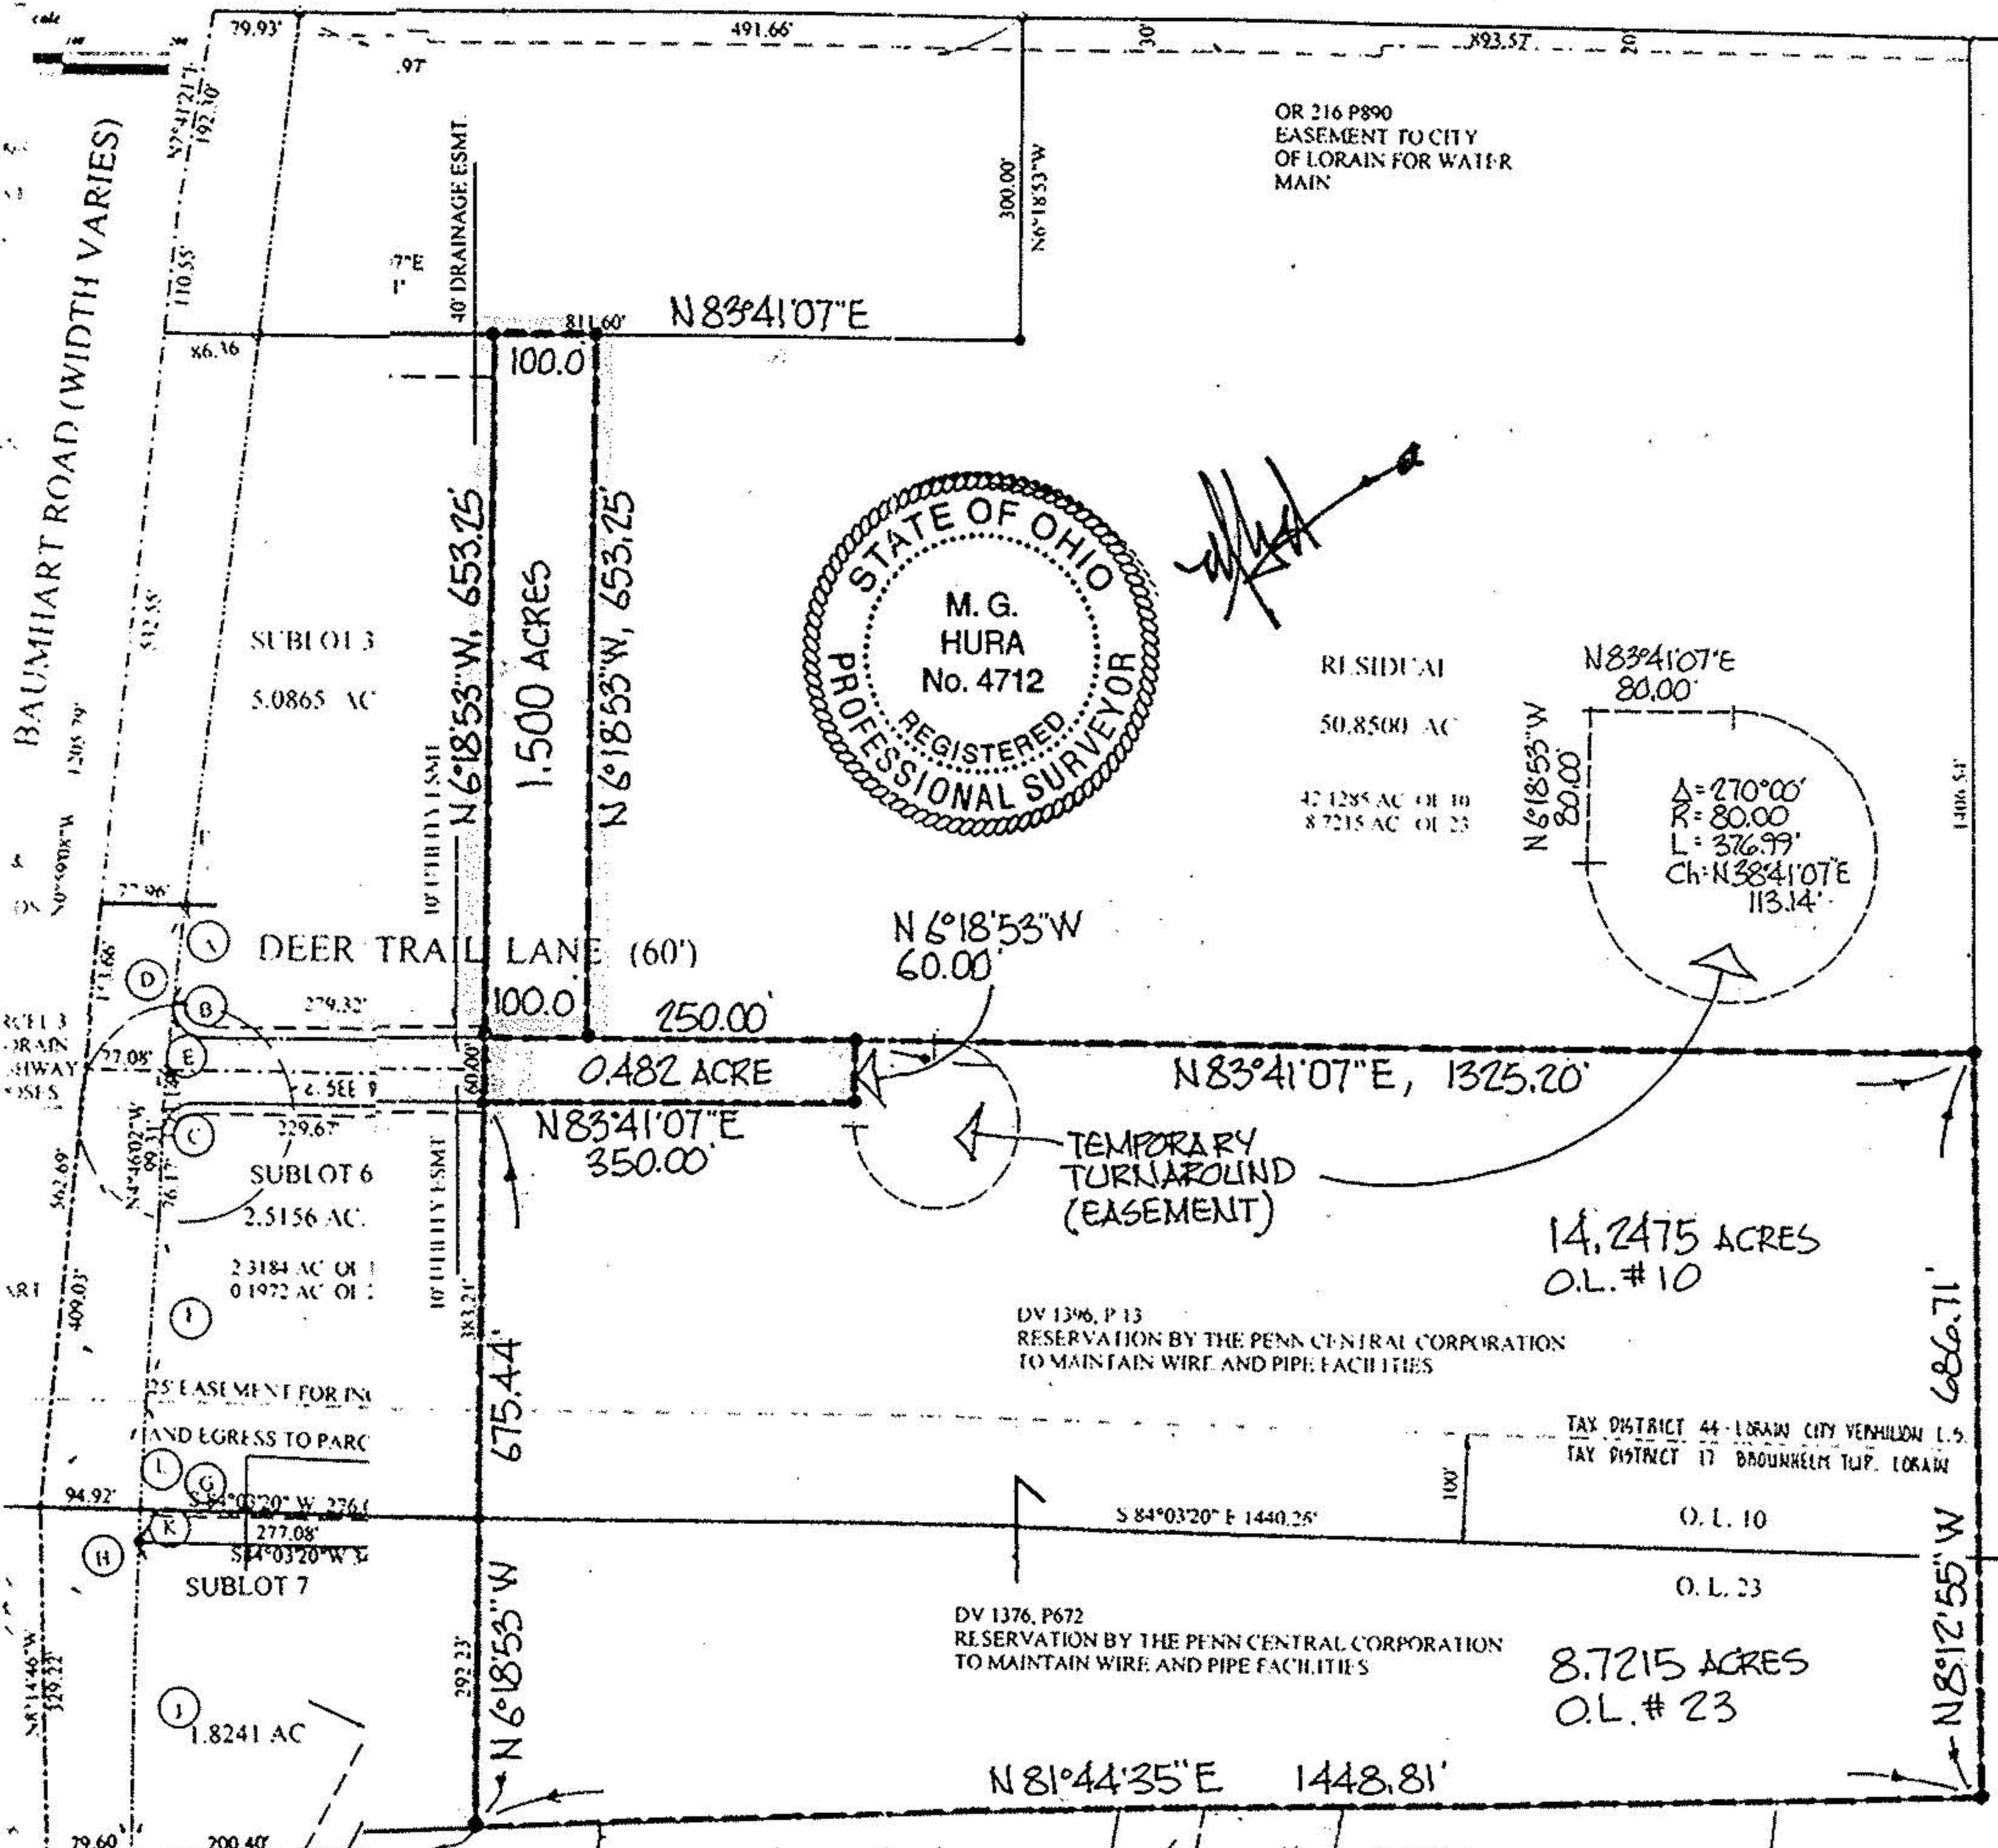

<p>SUBLOT 2 1-00-023-000-012 LCAT CO INC OR865 P710</p>	<p>SUBLOT 3 1-00-023-000-020 LORAIN INDUSTRIAL PARK CO. DV 1404 P519</p>	<p>SUBLOT 6 1-00-023-000-033 LORAIN INDUSTRIAL PARK CO. DV 1404 P519</p>	<p>LORAIN INDUSTRIAL PHASE 2 PV 54 P1-3</p>
--	---	---	---