


# HARTUNG & ASSOCIATES ENGINEERS & SURVEYORS

P.O. BOX 426, 421 WILLIAMS ST., HURON, OH 44839-0426  
(419) 433-4321 • FAX (419) 433-7879

DANIEL E. HARTUNG JR., PE, PS

CONRAIL (ORIG. NYCRR) DV 1226 Pg 492

Assumed

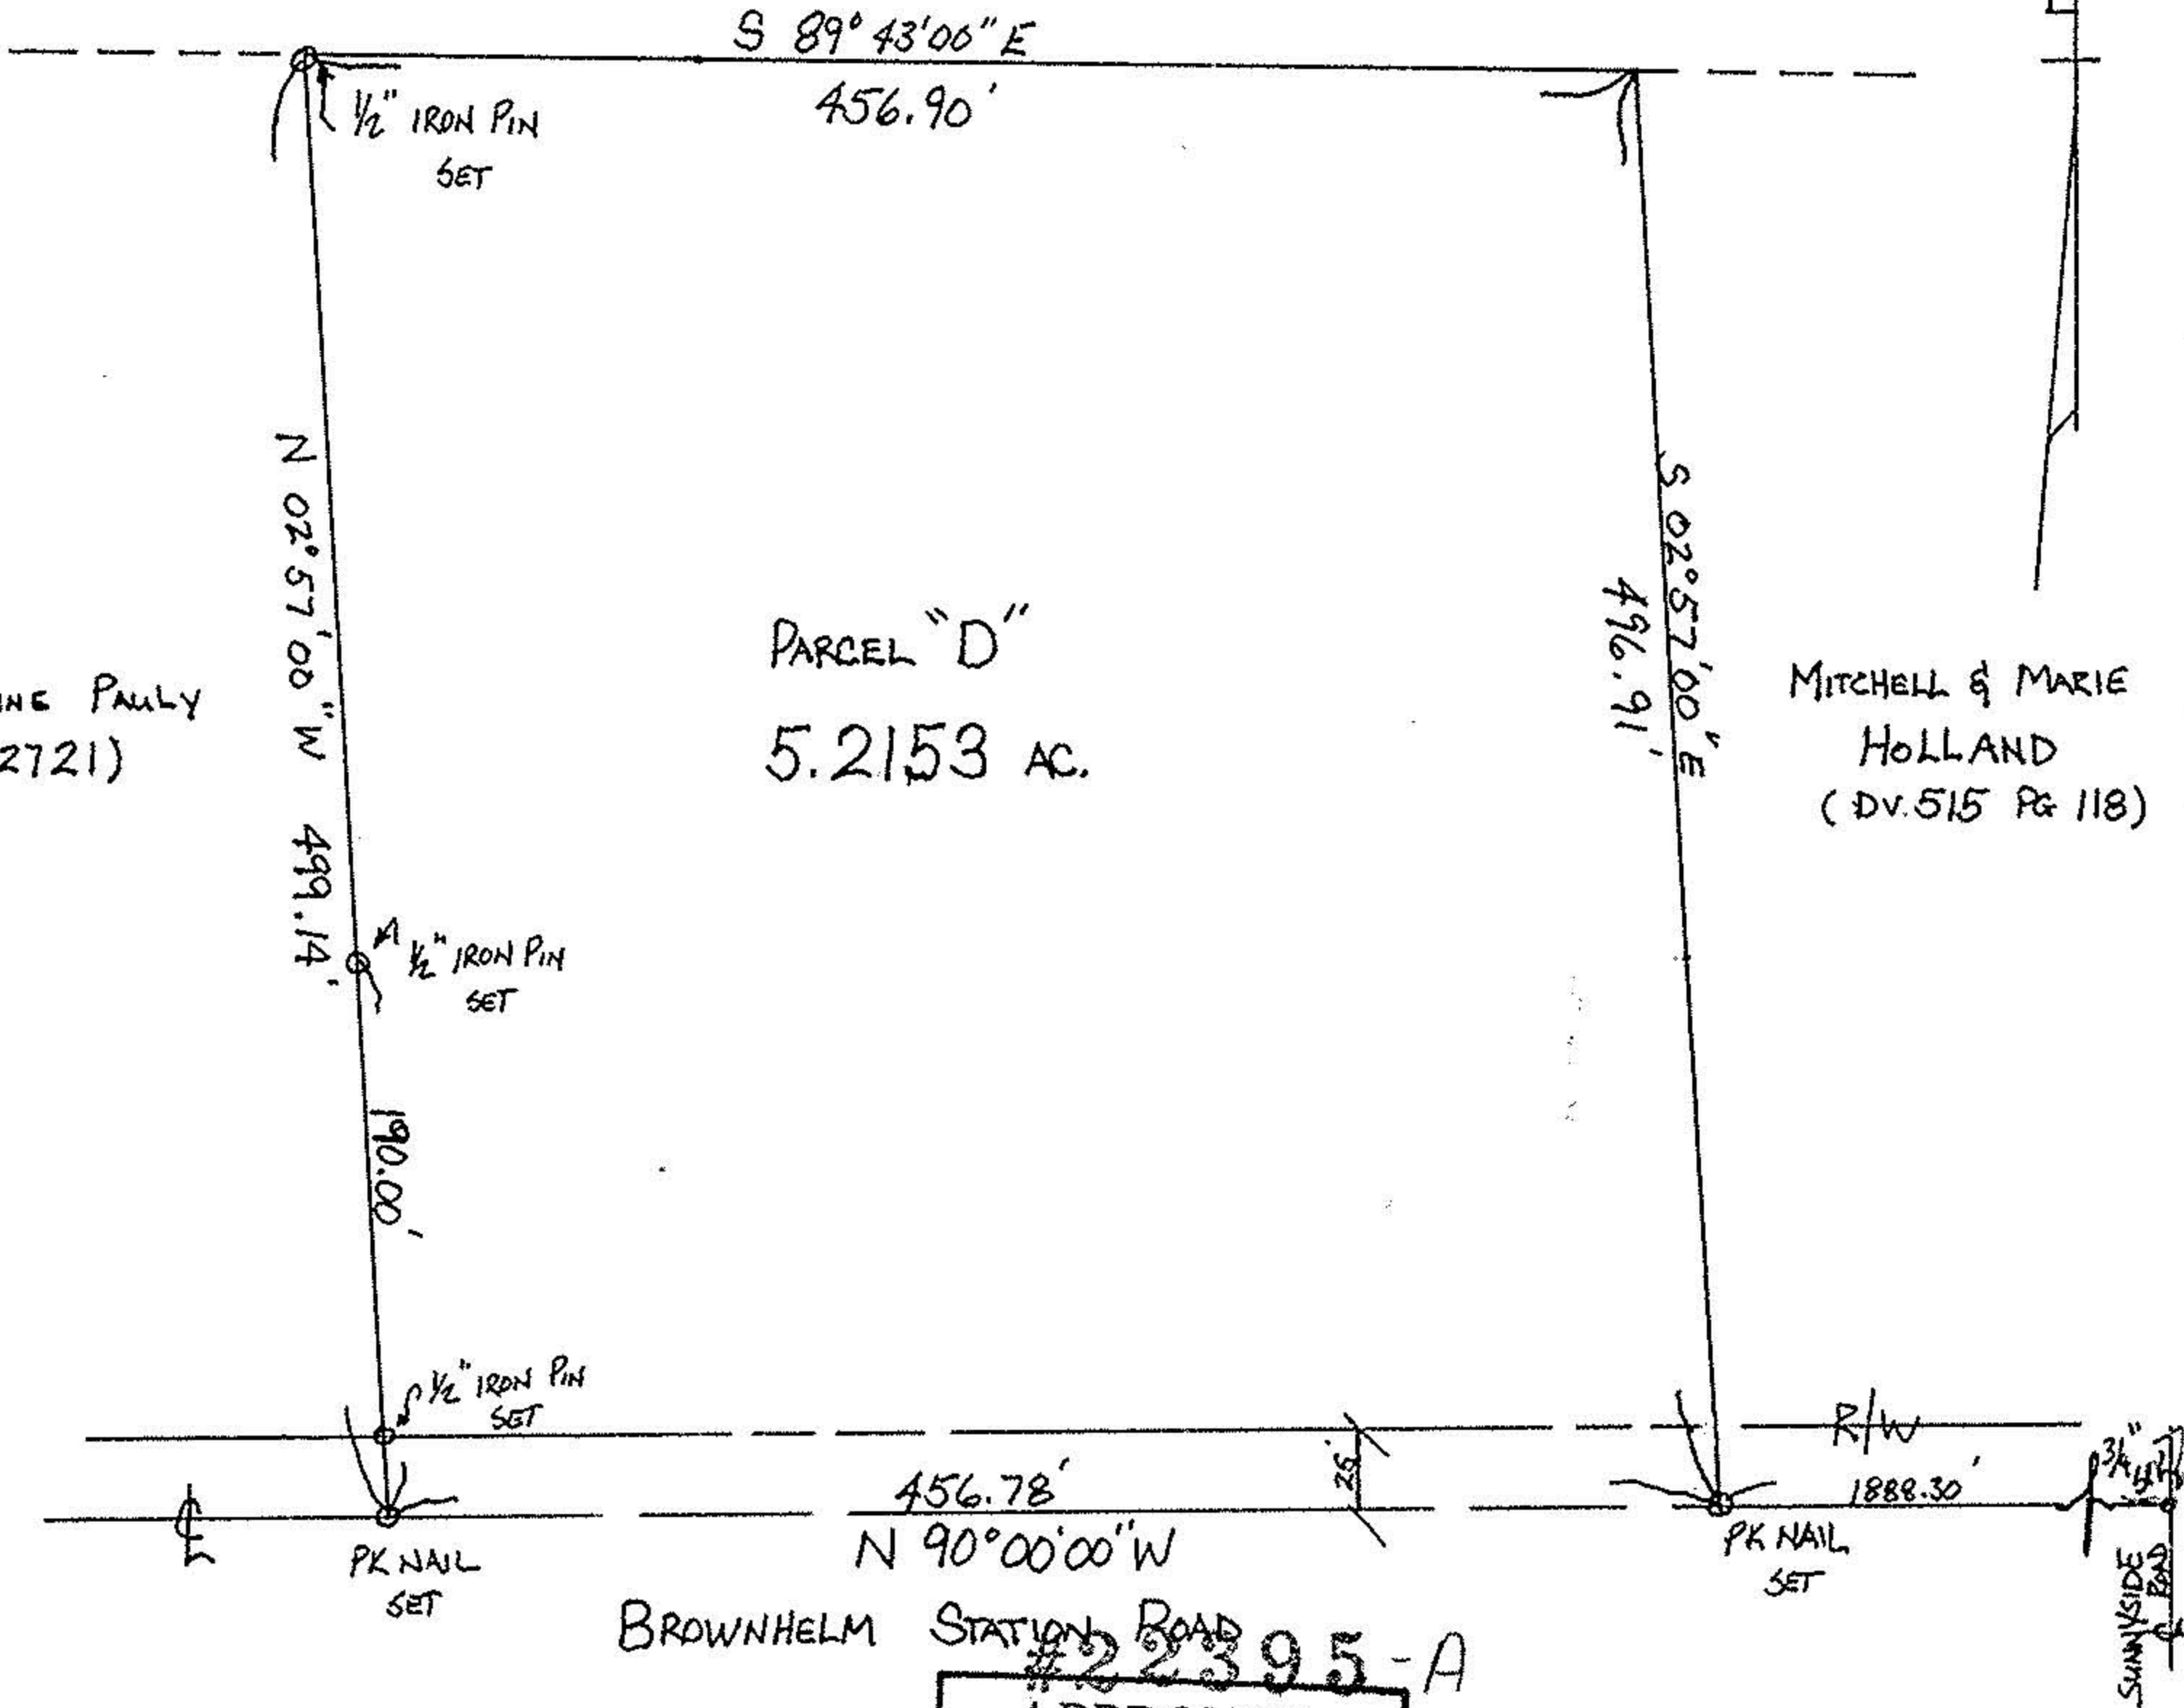

DAVID & JEANNE PAULY  
(DOC # 472721)

PARCEL "D"  
5.2153 AC.

MITCHELL & MARIE  
HOLLAND  
(DV. 515 PG 118)

"SURVEY"

FOR

EDWARD BRATSCHI

5.2153 ACRES  
BROWNHELM TOWNSHIP  
LORAIN COUNTY  
NOVEMBER, 1997


ORIGINAL LOT 13  
CITY OF VERMILION  
STATE OF OHIO  
SCALE 1" = 100'

APPROVED LORAIN CO. MAP DEPT
DATE 12/30/97
PAGE 1-B
BY K COLBERT
#22395-A



I HEREBY CERTIFY THE WITHIN  
TO BE A TRUE REPRESENTATION  
OF A SURVEY MADE BY ME.

*Daniel E. Hartung Jr.*  
DANIEL E. HARTUNG JR. PE, PS

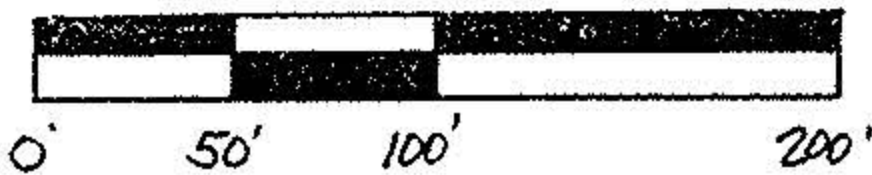

01-00-013-000-052

SEE #22213 1-B  
01-00-013-000-049