

20621

APPROVED  
LORAIN CO.  
MAP DEPT.

DATE 12-16-93

PAGE 1-A 100-016-117-012-A


BY CAROLYN FRANCIS

VOID AFTER #20621

CURVE DATA

R: 25.00	R: 25.00'
Δ: 36° 52' 12"	Δ: 36° 52' 12"
C: 15.81	C: 15.81
T: 8.33	T: 8.33
A: 16.09	A: 16.09
S 75° 10' 10" W	N 67° 57' 40" W

1-00-016-117-011  
CAL THOMS.  
V 1250 P 551

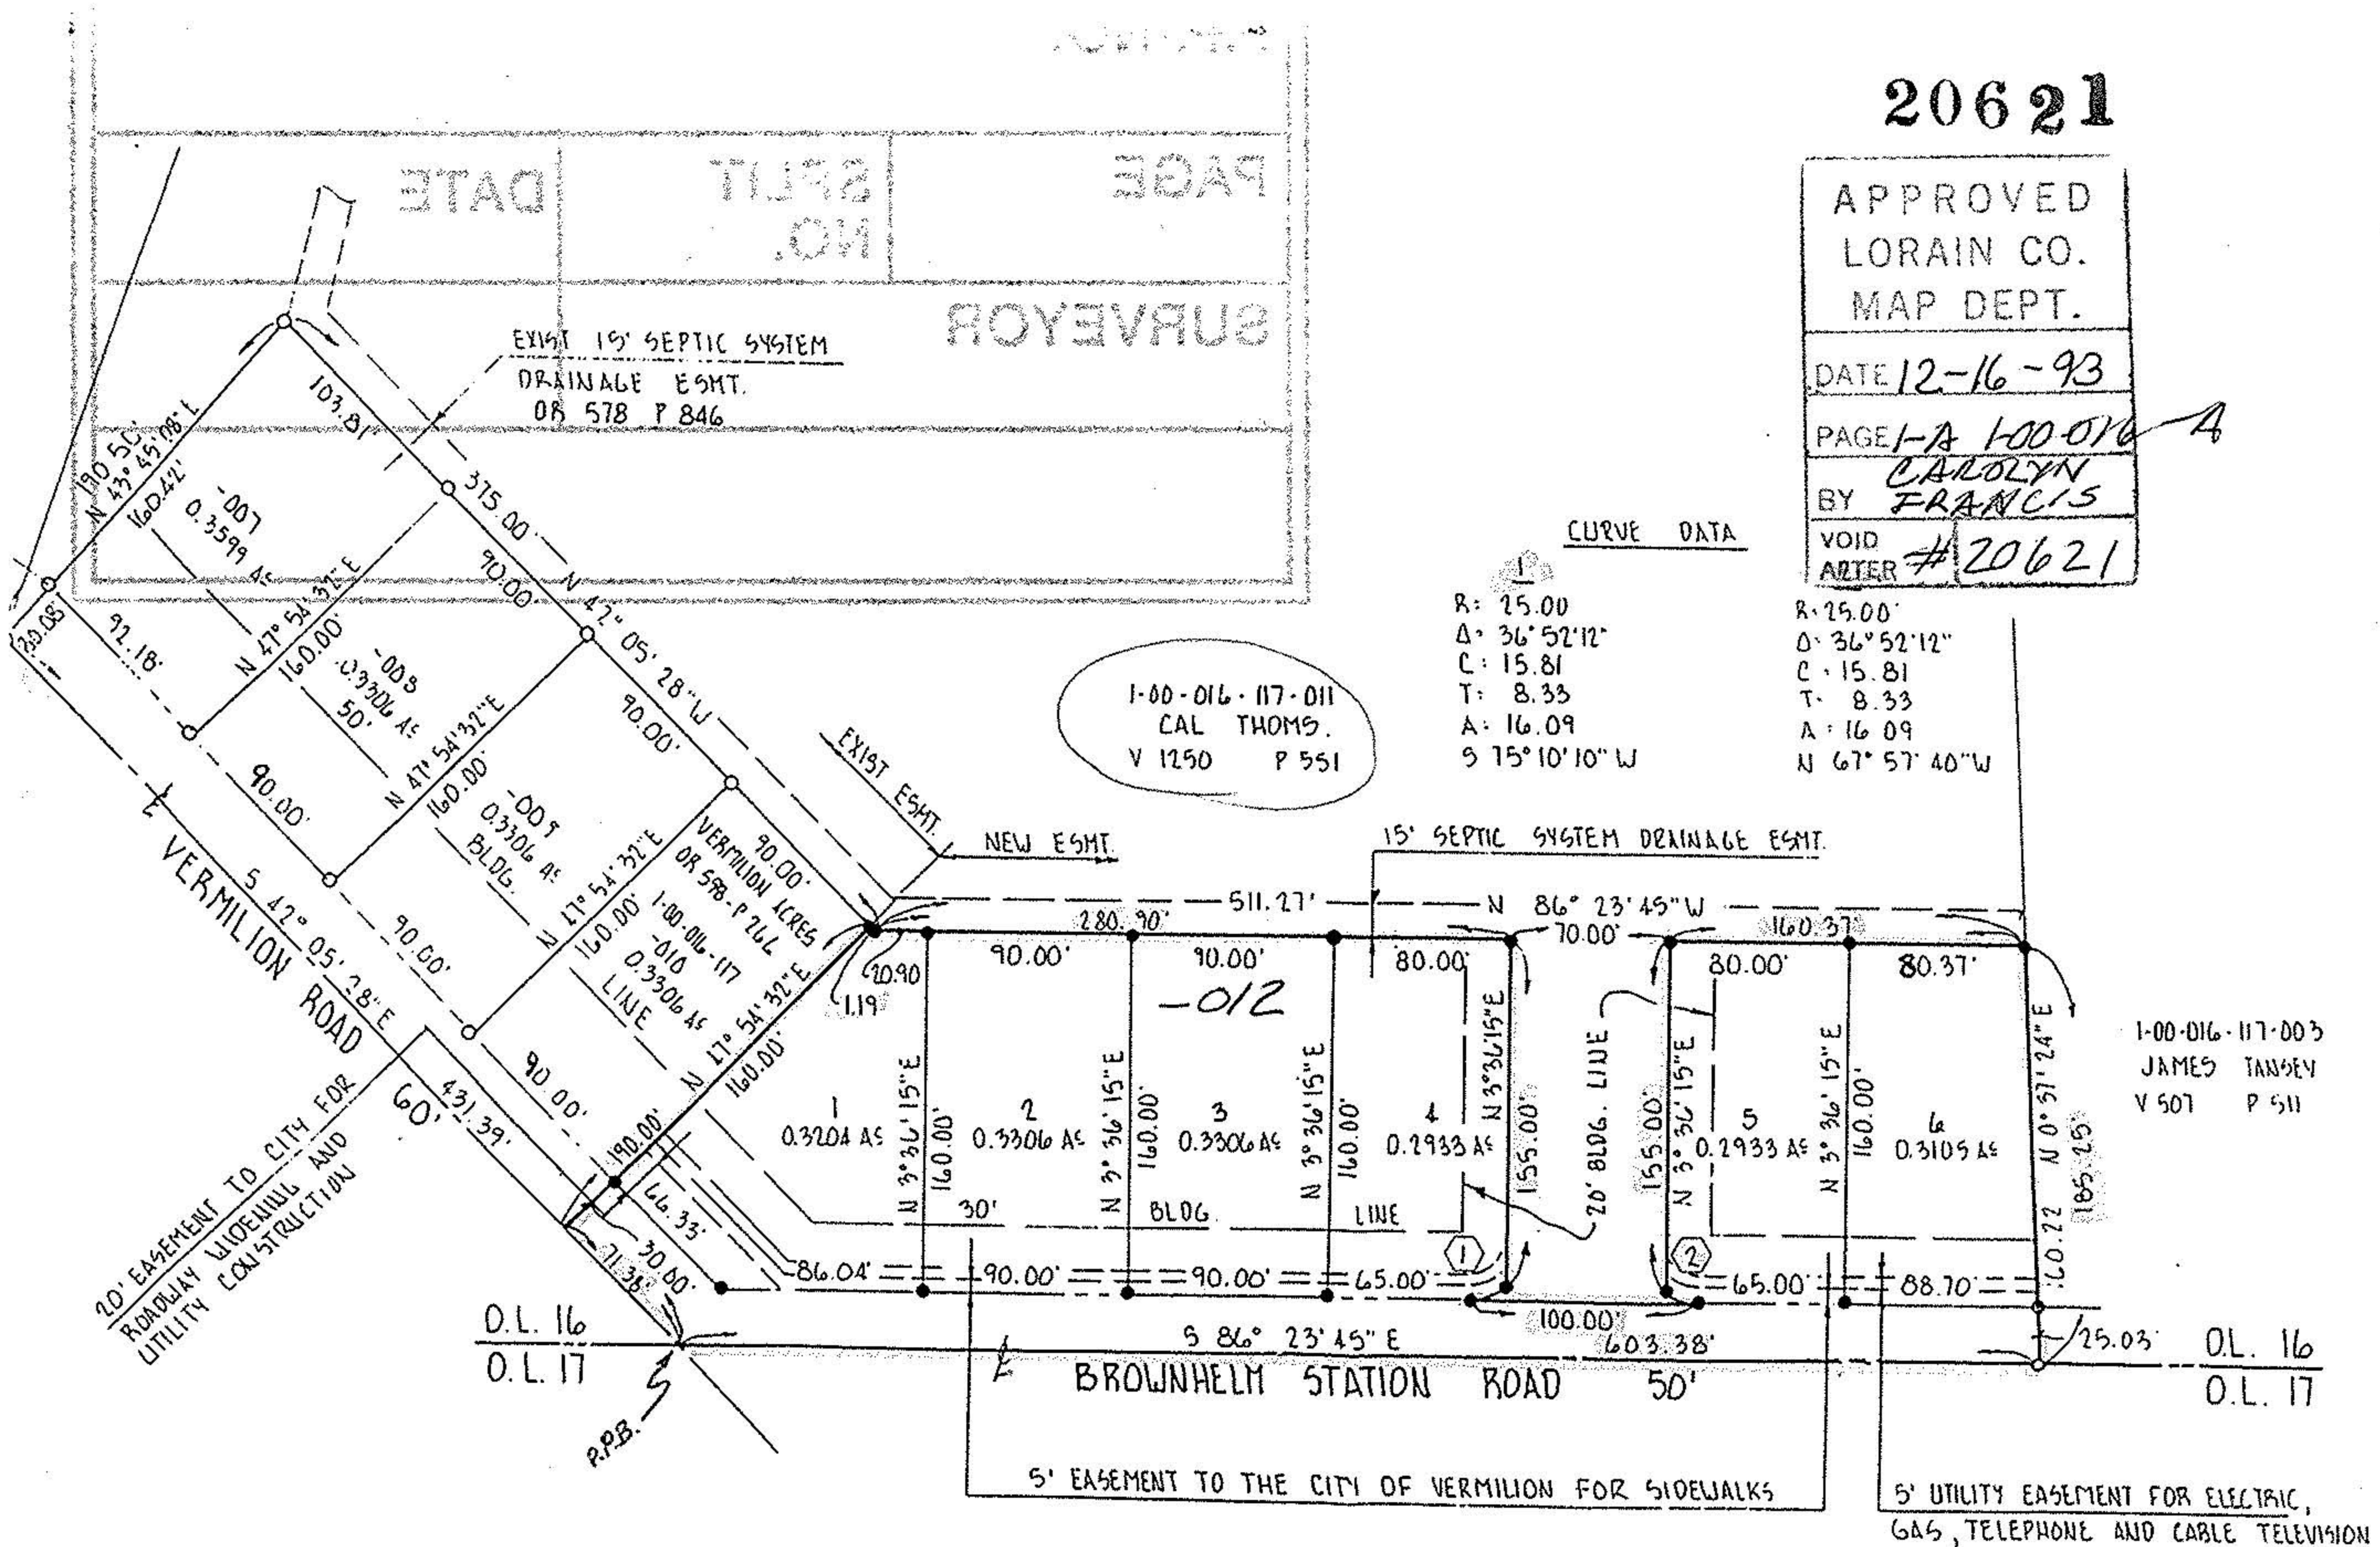

1-00-016-117-003  
JAMES TANSEY  
V 507 P 511

5' UTILITY EASEMENT FOR ELECTRIC,  
GAS, TELEPHONE AND CABLE TELEVISION

P.P.N 01-00-016-117-012