



KLEINOEDER-SCHMIDT

and ASSOCIATES

ENGINEERS — SURVEYORS — CONSULTANTS IN LAND PLANNING

ELYRIA · NORWALK · MEDINA

OHIO

PARCEL MAP


JOB No 74-108

SUBLOT

SUBDIVISION

OTHER PART OF ORIGINAL LOT 17 BROWNHELM TOWNSHIP

COUNTY OF LORAIN
STATE OF OHIO

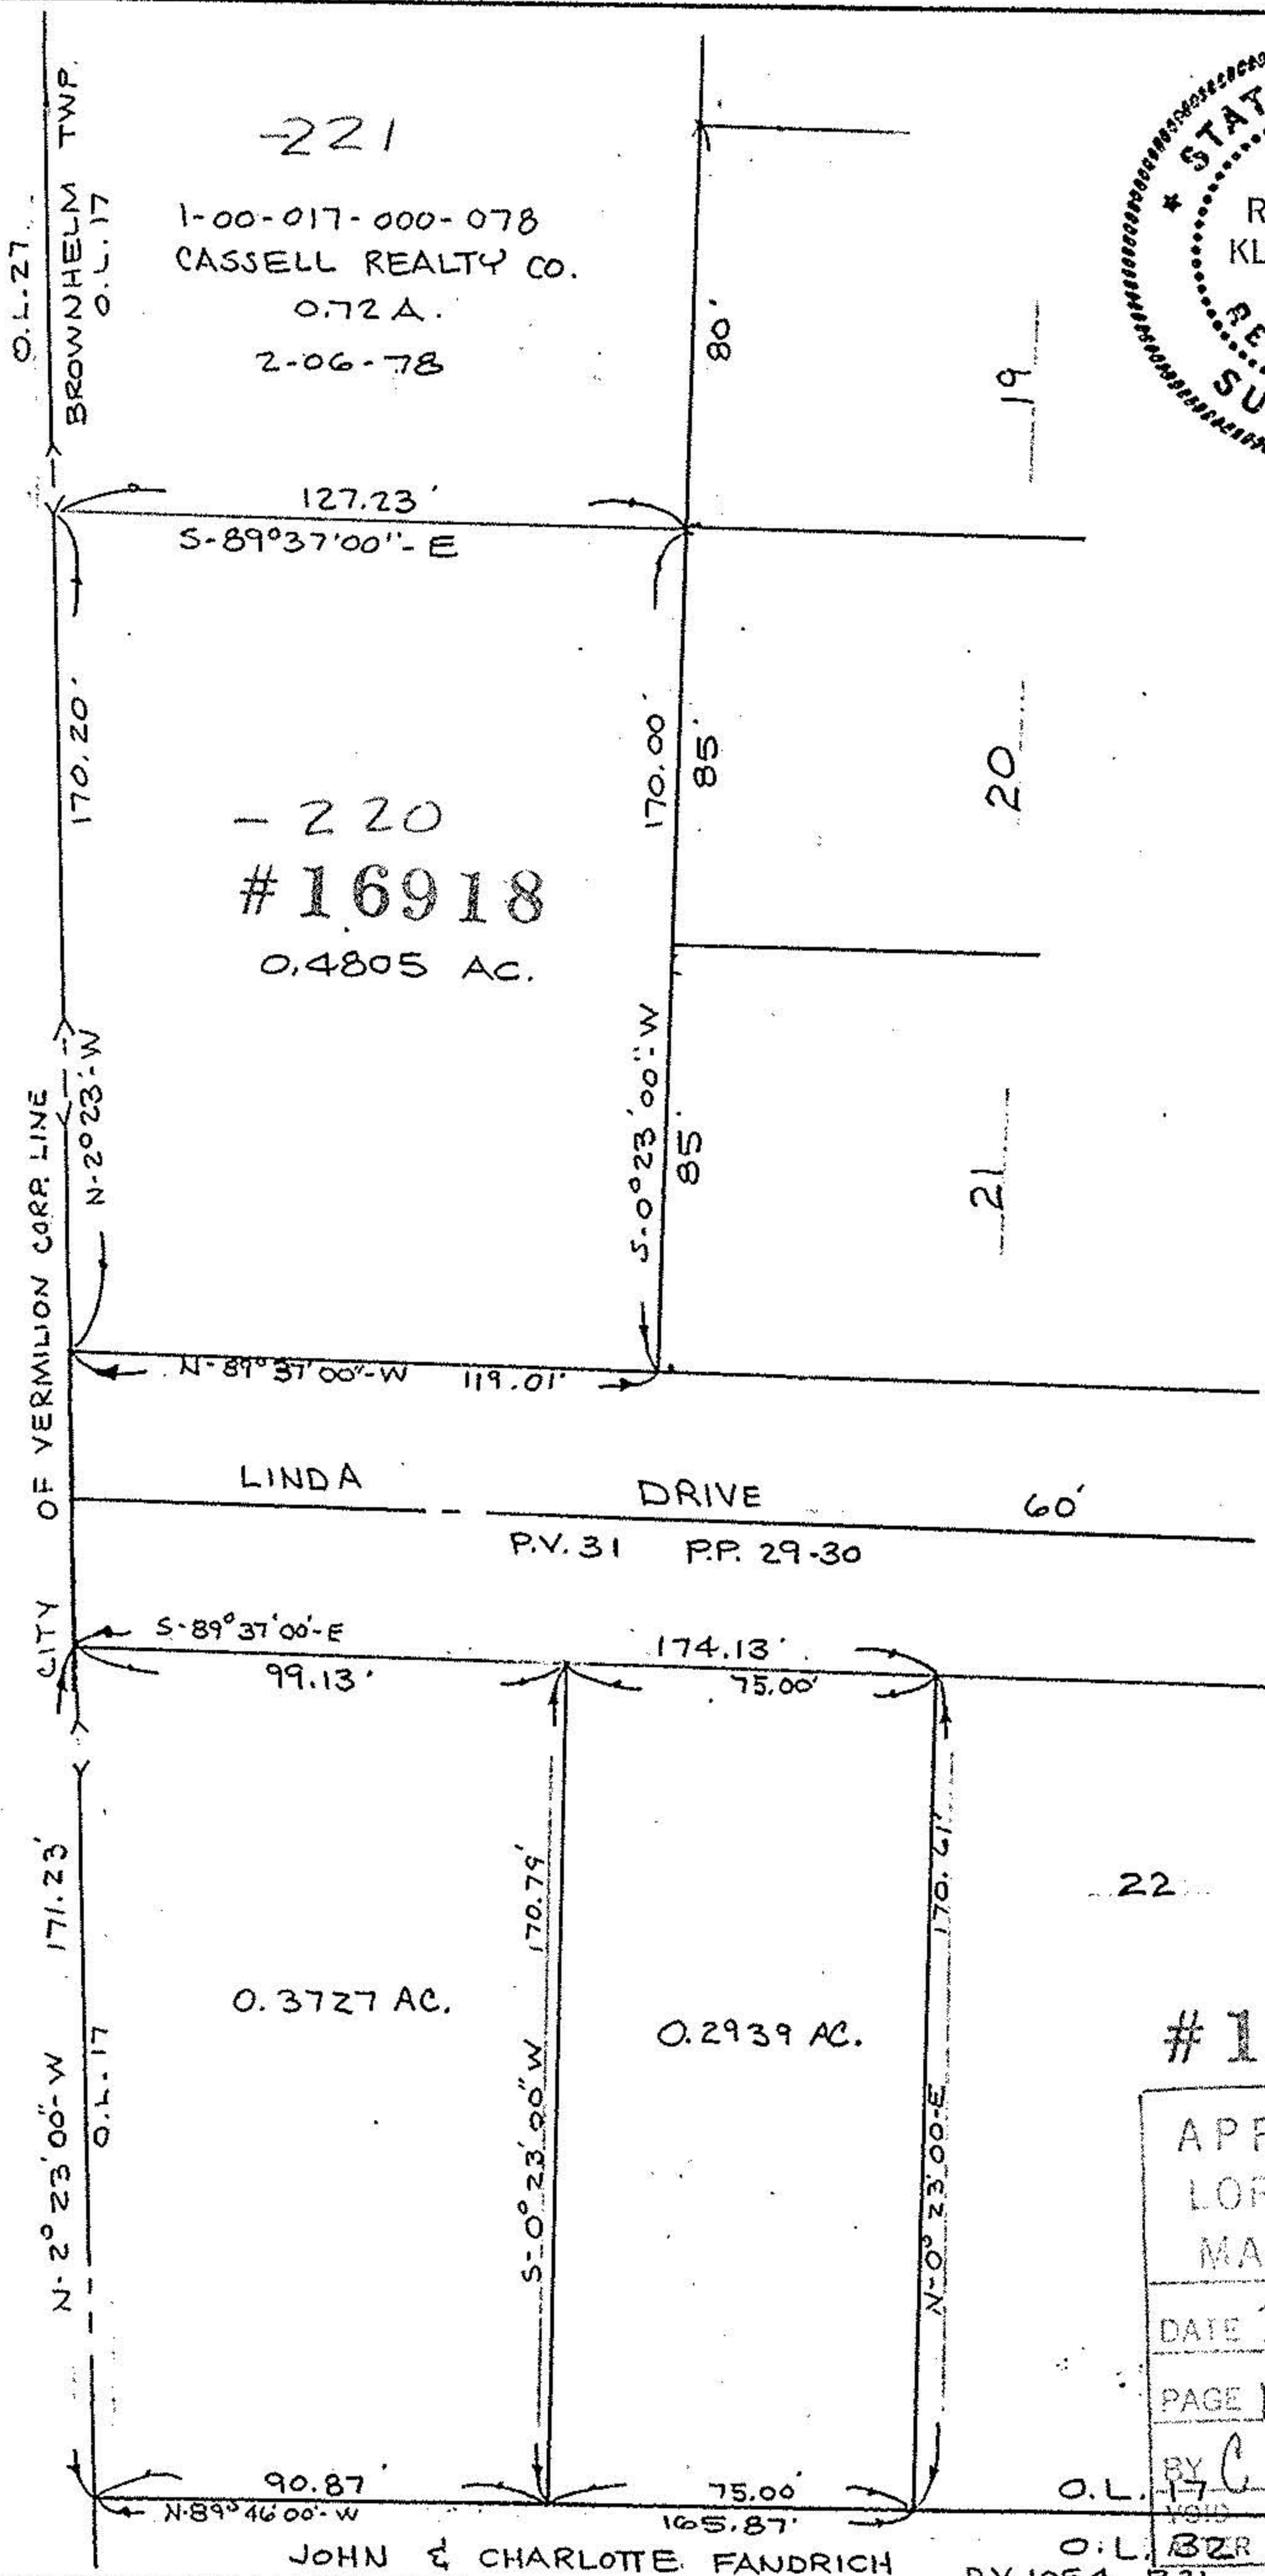

BIG OAKS SUBDIVISION No. 2
P.V. 31 P. 29-30

#16918 NORTH

P.P.N. 01-00-017 000-236
1-00-017-A

#16918

APPROVED
LORAIN CO.
MAP DEPT.

DATE 80 4-86

PAGE 1-00-017-A

BY C. FRANCIS

O.L. 17
O.I.L. BZR
D.V. 1054 P. 21

Prepared for: KEN CASSELL

Scale: 1" = 50'

Date: NOV. 5, 1985 REV. 6-3-86