

01-00-017-000-222



KLEINOEDER-SCHMIDT

and ASSOCIATES

ENGINEERS — SURVEYORS — CONSULTANTS IN LAND PLANNING
ELYRIA · MORWALK · MEDINA OHIO

PARCEL MAP

JOB No 74-108

SUBLOT _____


SUBDIVISION _____

OTHER PART OF ORIGINAL LOT 17 BROWNHELM TOWNSHIP

COUNTY OF LORAIN
STATE OF OHIO

16924

1-00-017-A

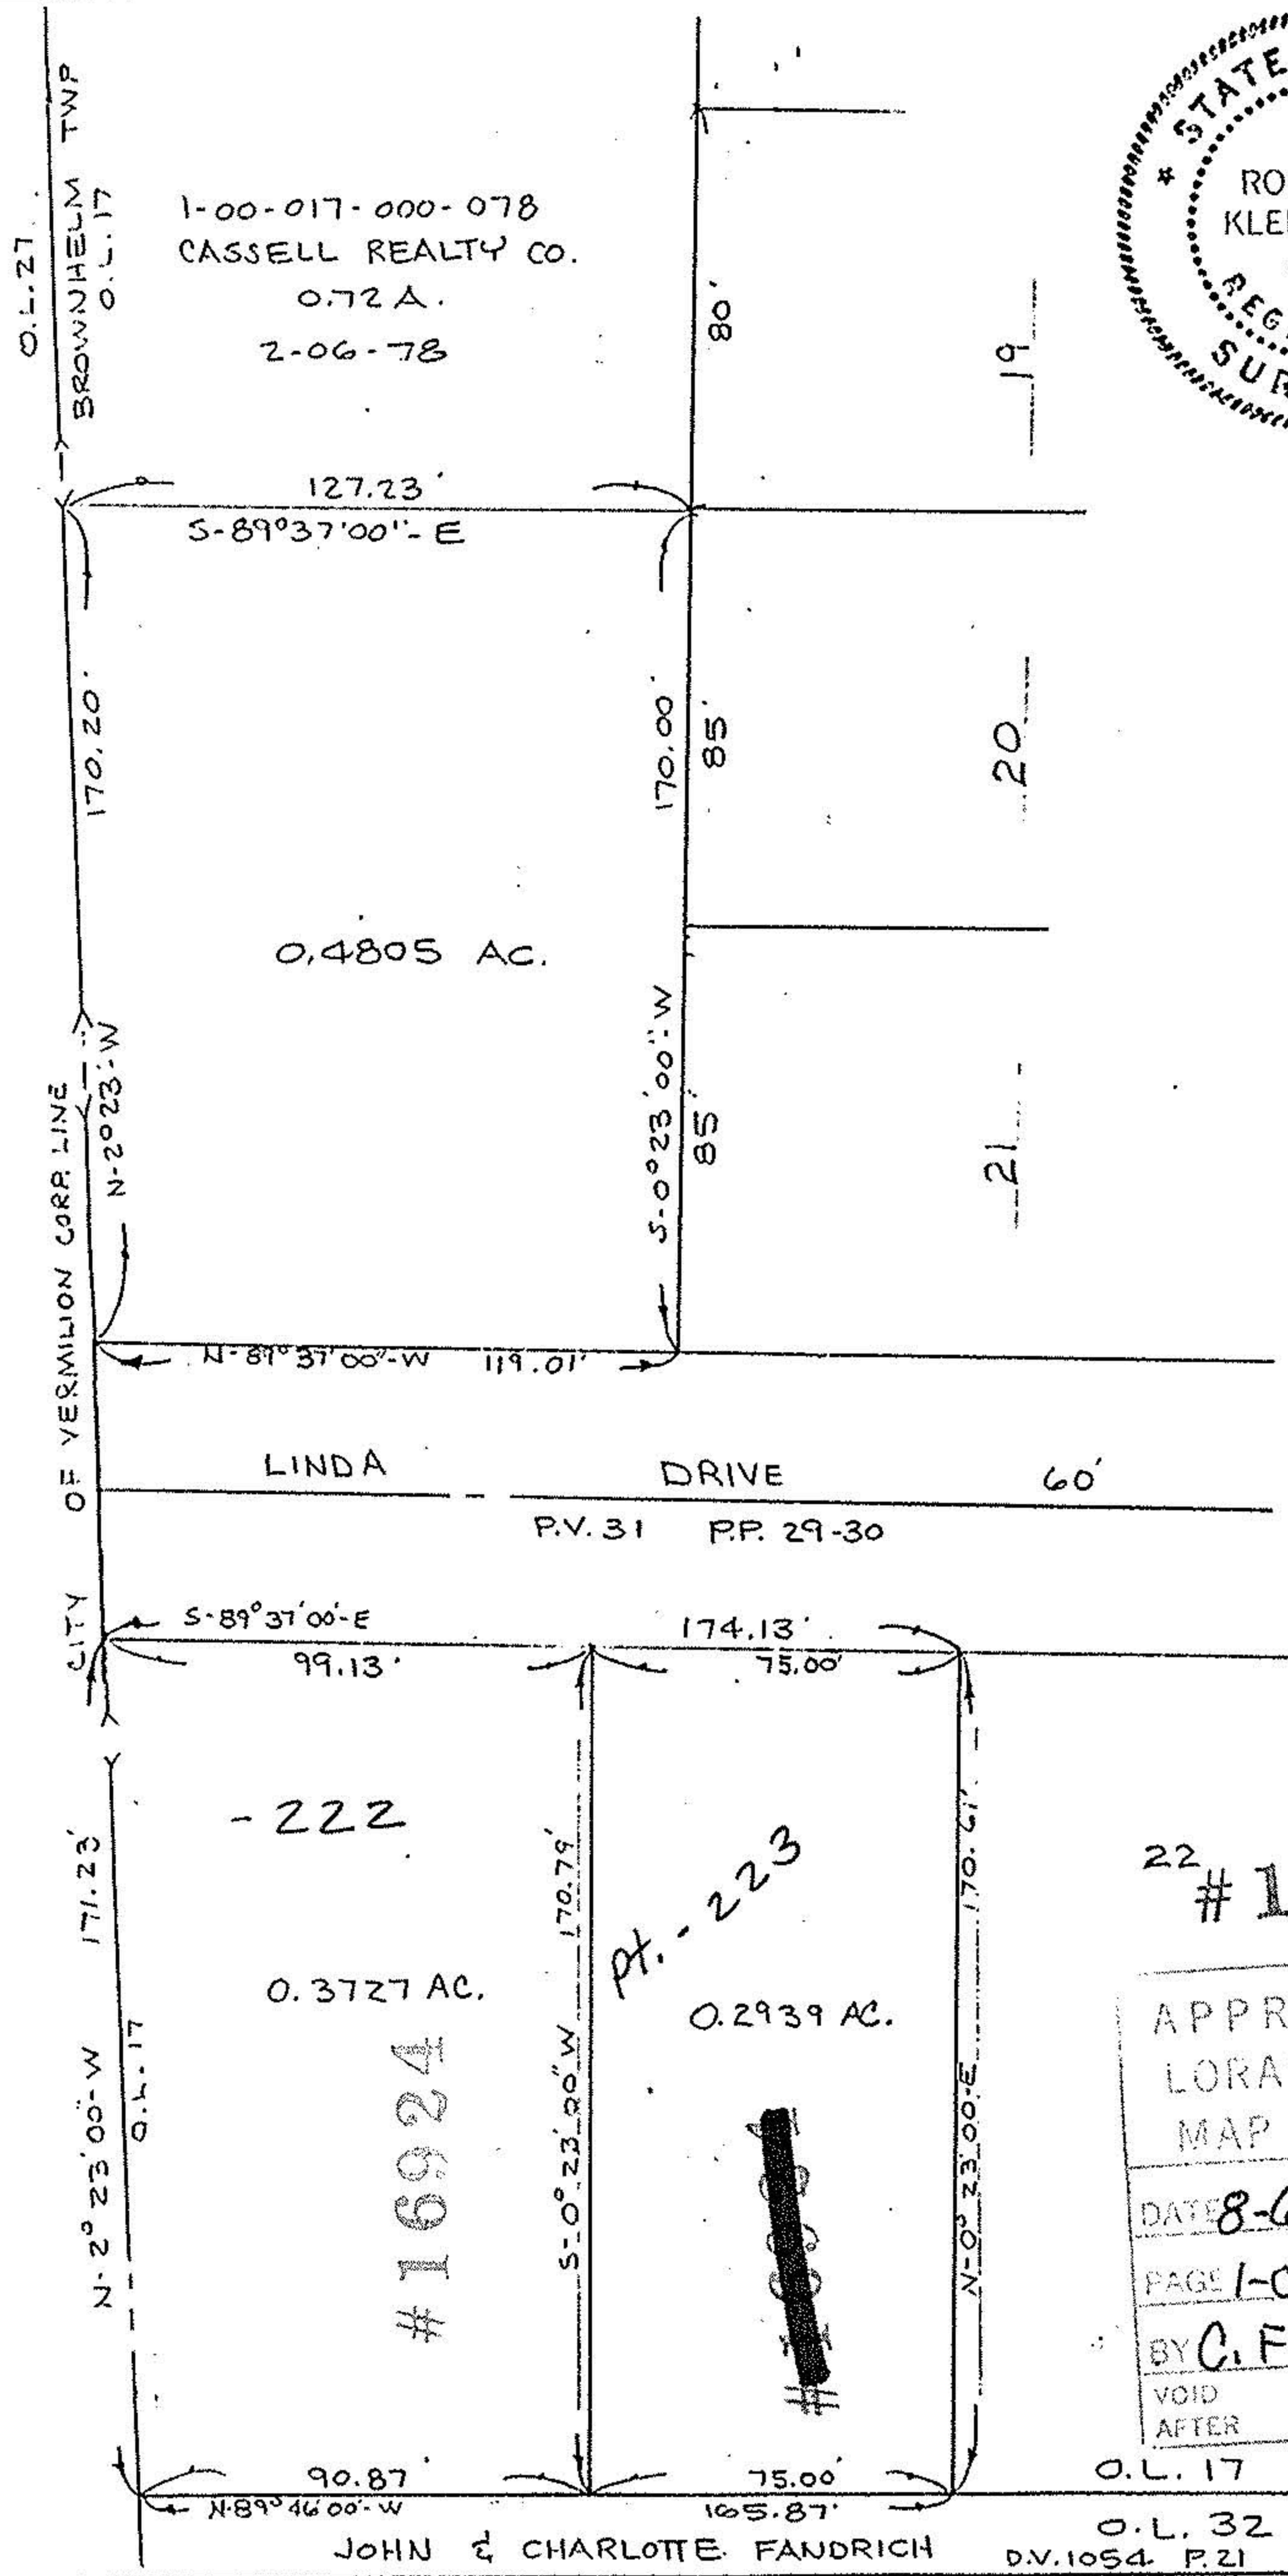

BIG OAKS SUBDIVISION No. 2
P.V. 51 P. 29-30

16924

APPROVED
LORAIN
MAP DIV.
DATE 8-6-86
PAGE 1-00-017-A
BY C. FRANCIS
VOID AFTER 16924

Prepared for: KEN CASSELL

Scale: 1"=50'

Date: NOV. 5, 1985

REV 6-3-86