



KLEINOEDER-SCHMIDT

and ASSOCIATES

ENGINEERS — SURVEYORS — CONSULTANTS in LAND PLANNING

ELYRIA • NORWALK • MEDINA

OHIO

PARCEL MAP

JOB No 74-108

SUBLOT

SUBDIVISION


OTHER PART OF ORIGINAL LOT 17 BROWNHELM TOWNSHIP COUNTY OF LORAIN STATE OF OHIO

01-00-017-000

#16950

1-00-017-A

NORTH

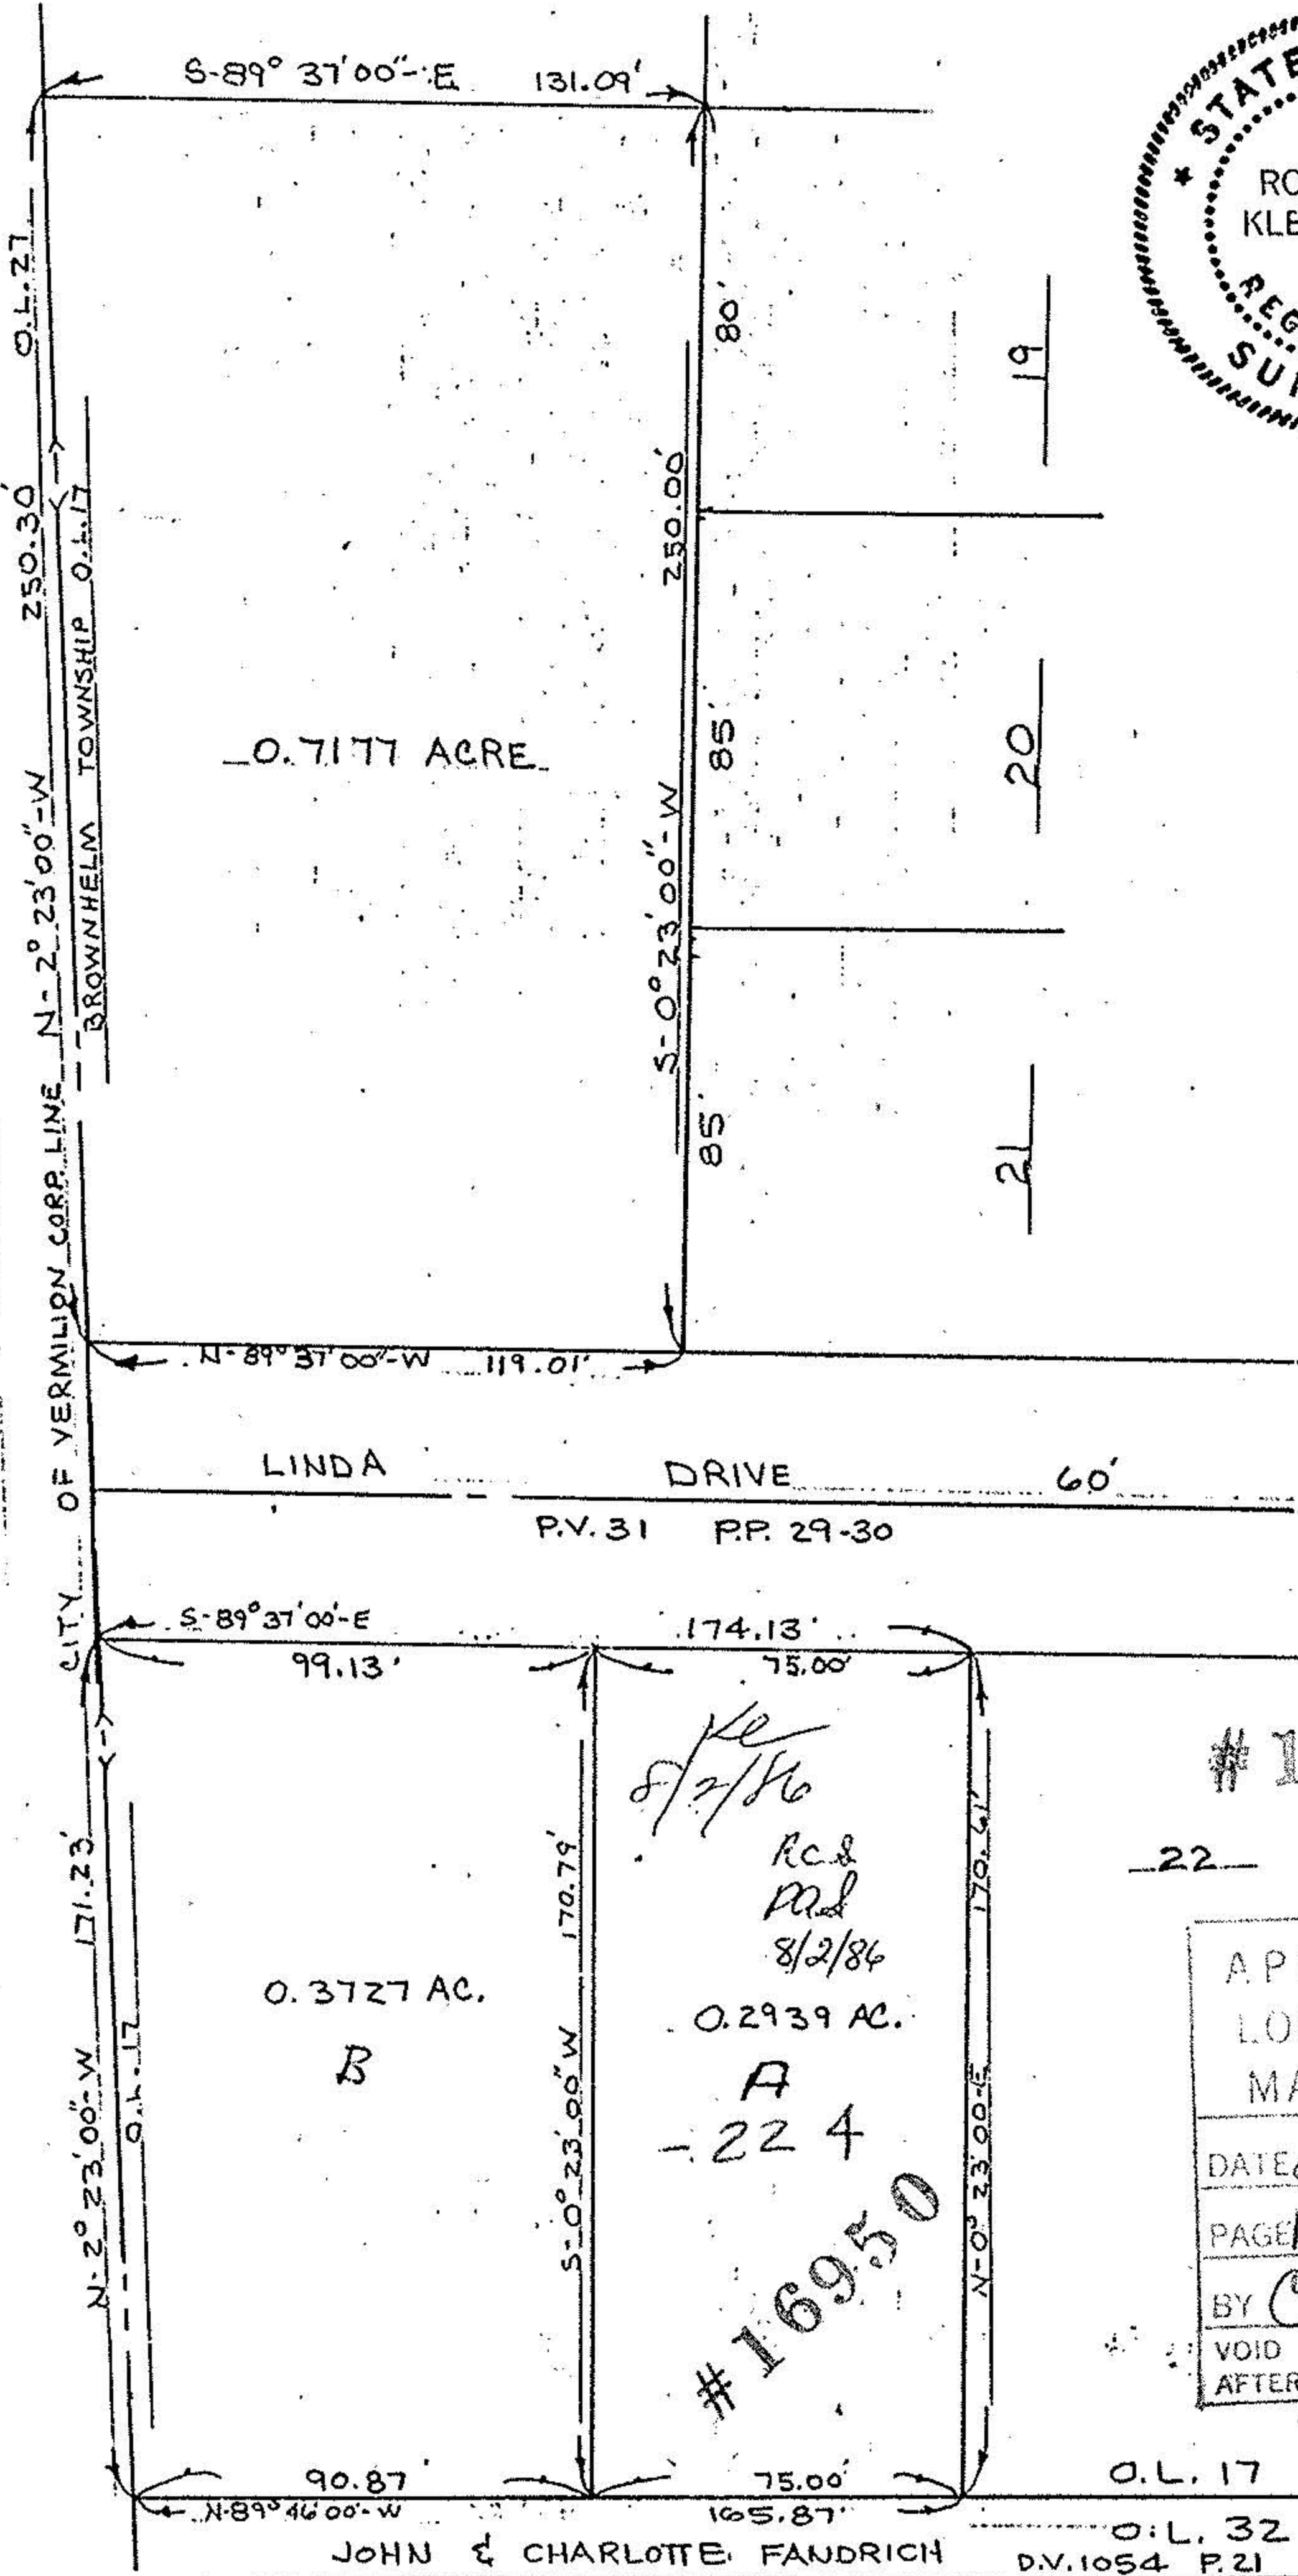

BIG OAKS SUBDIVISION NO. 2
P.V. 31 P. 29-30

#16950

APPROVED
LORAIN CO.
MAP DEPT.
DATE 8/20/86
PAGE 1-00-017-A
BY C. S. FRANKS
VOID AFTER #16950

Prepared for: KEN CASSELL

Scale: 1"=50'

Date: NOV. 5, 1985