


P.P.N 01-00-017-000-237

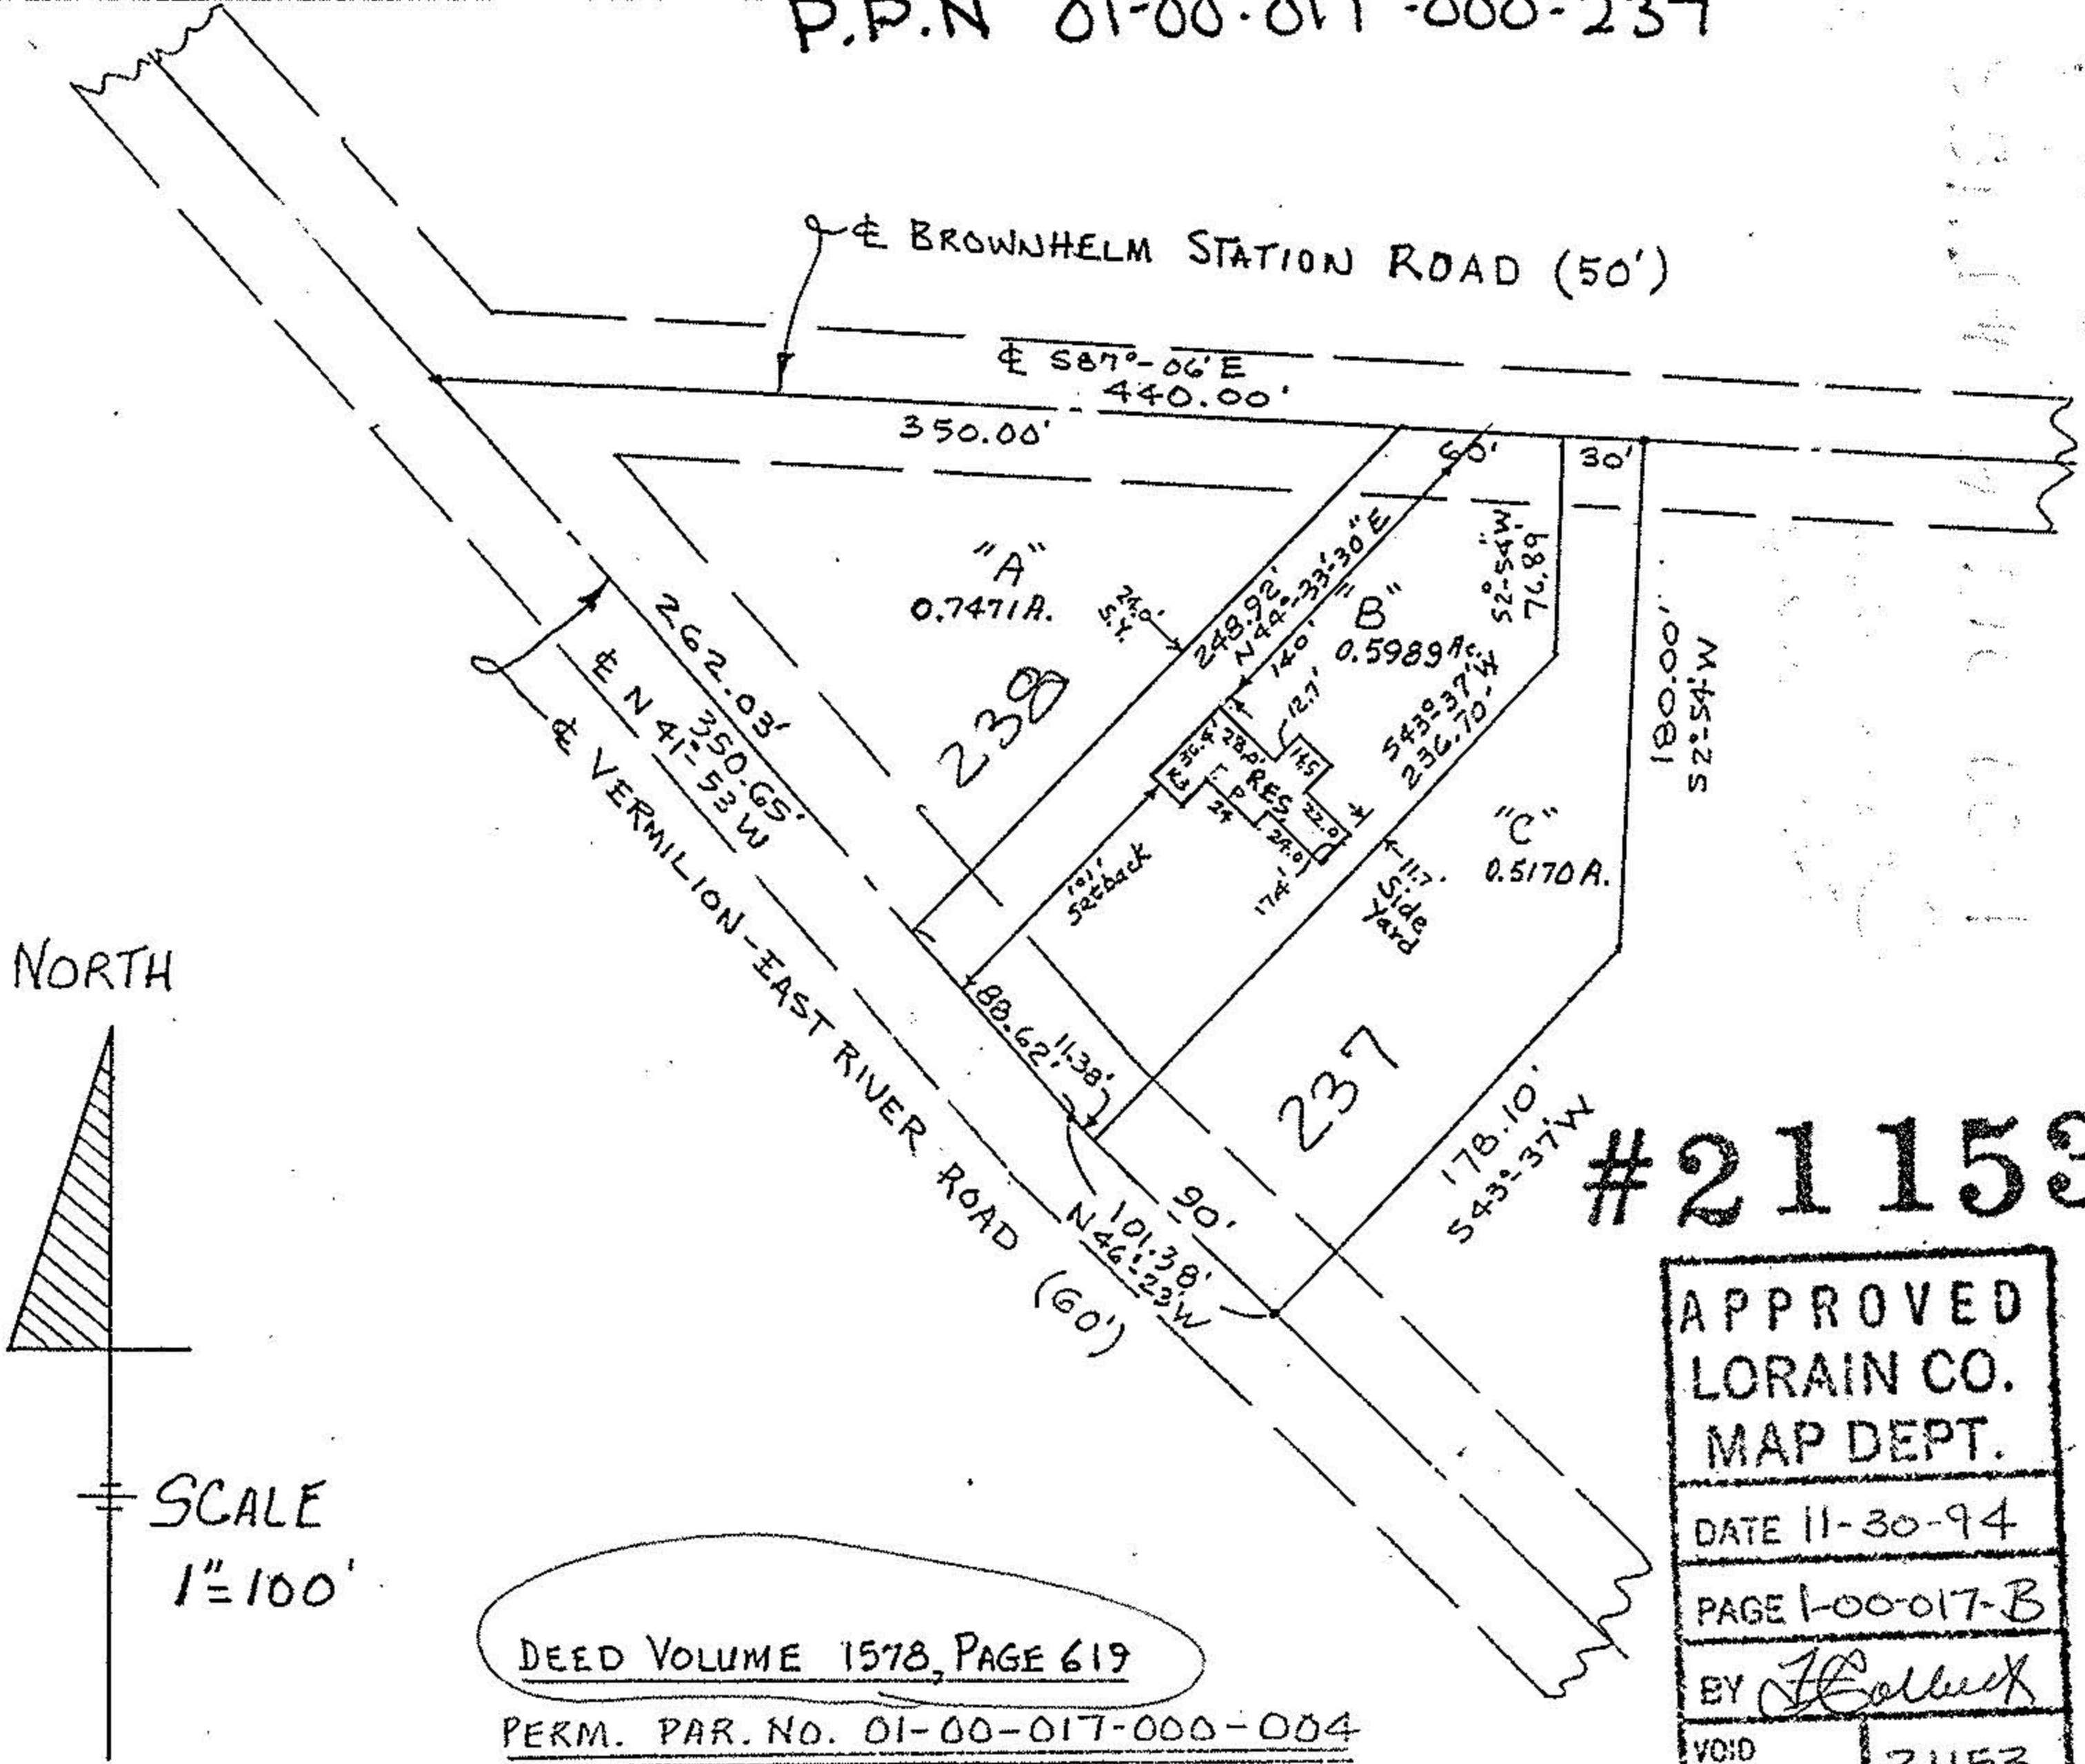

#21153

APPROVED  
LORAIN CO.  
MAP DEPT.  
DATE 11-30-94  
PAGE 1-00-017-B  
BY *J. Colbeck*  
VOID AFTER 21153

DEED VOLUME 1578, PAGE 619  
PERM. PAR. NO. 01-00-017-000-004  
1.86 AC.

PROPOSED LOTS:

	AREA	LESS ROAD RIGHT OF WAY	NET
LOT "A"	32,593 SF.	(-) 15,600 SF.	16,943 S.F.
LOT "B"	26,088 S.F.	(-) 5,250 SF.	20,838 S.F.
LOT "C"	22,520 S.F.	(-) 3,600 S.F.	18,920 S.F.

EXISTING RESIDENCE SHOWN ON PARCEL "B"

MAP OF LANDS OF DARRYL H. WALKER

1221 VERMILION ROAD, VERMILION, OHIO 44089  
1.8628 ACRES, PART OF ORIG. BROWNHELM TWP. LOT NO. 17,  
LORAIN COUNTY, OHIO AS PER VOL. 1578, P. 619

PREPARED BY: CHARLES P. WARYU, REGISTERED SURVEYOR NO. 5029  
OCTOBER 19, 1992 (NO IRON PIPES SET)