
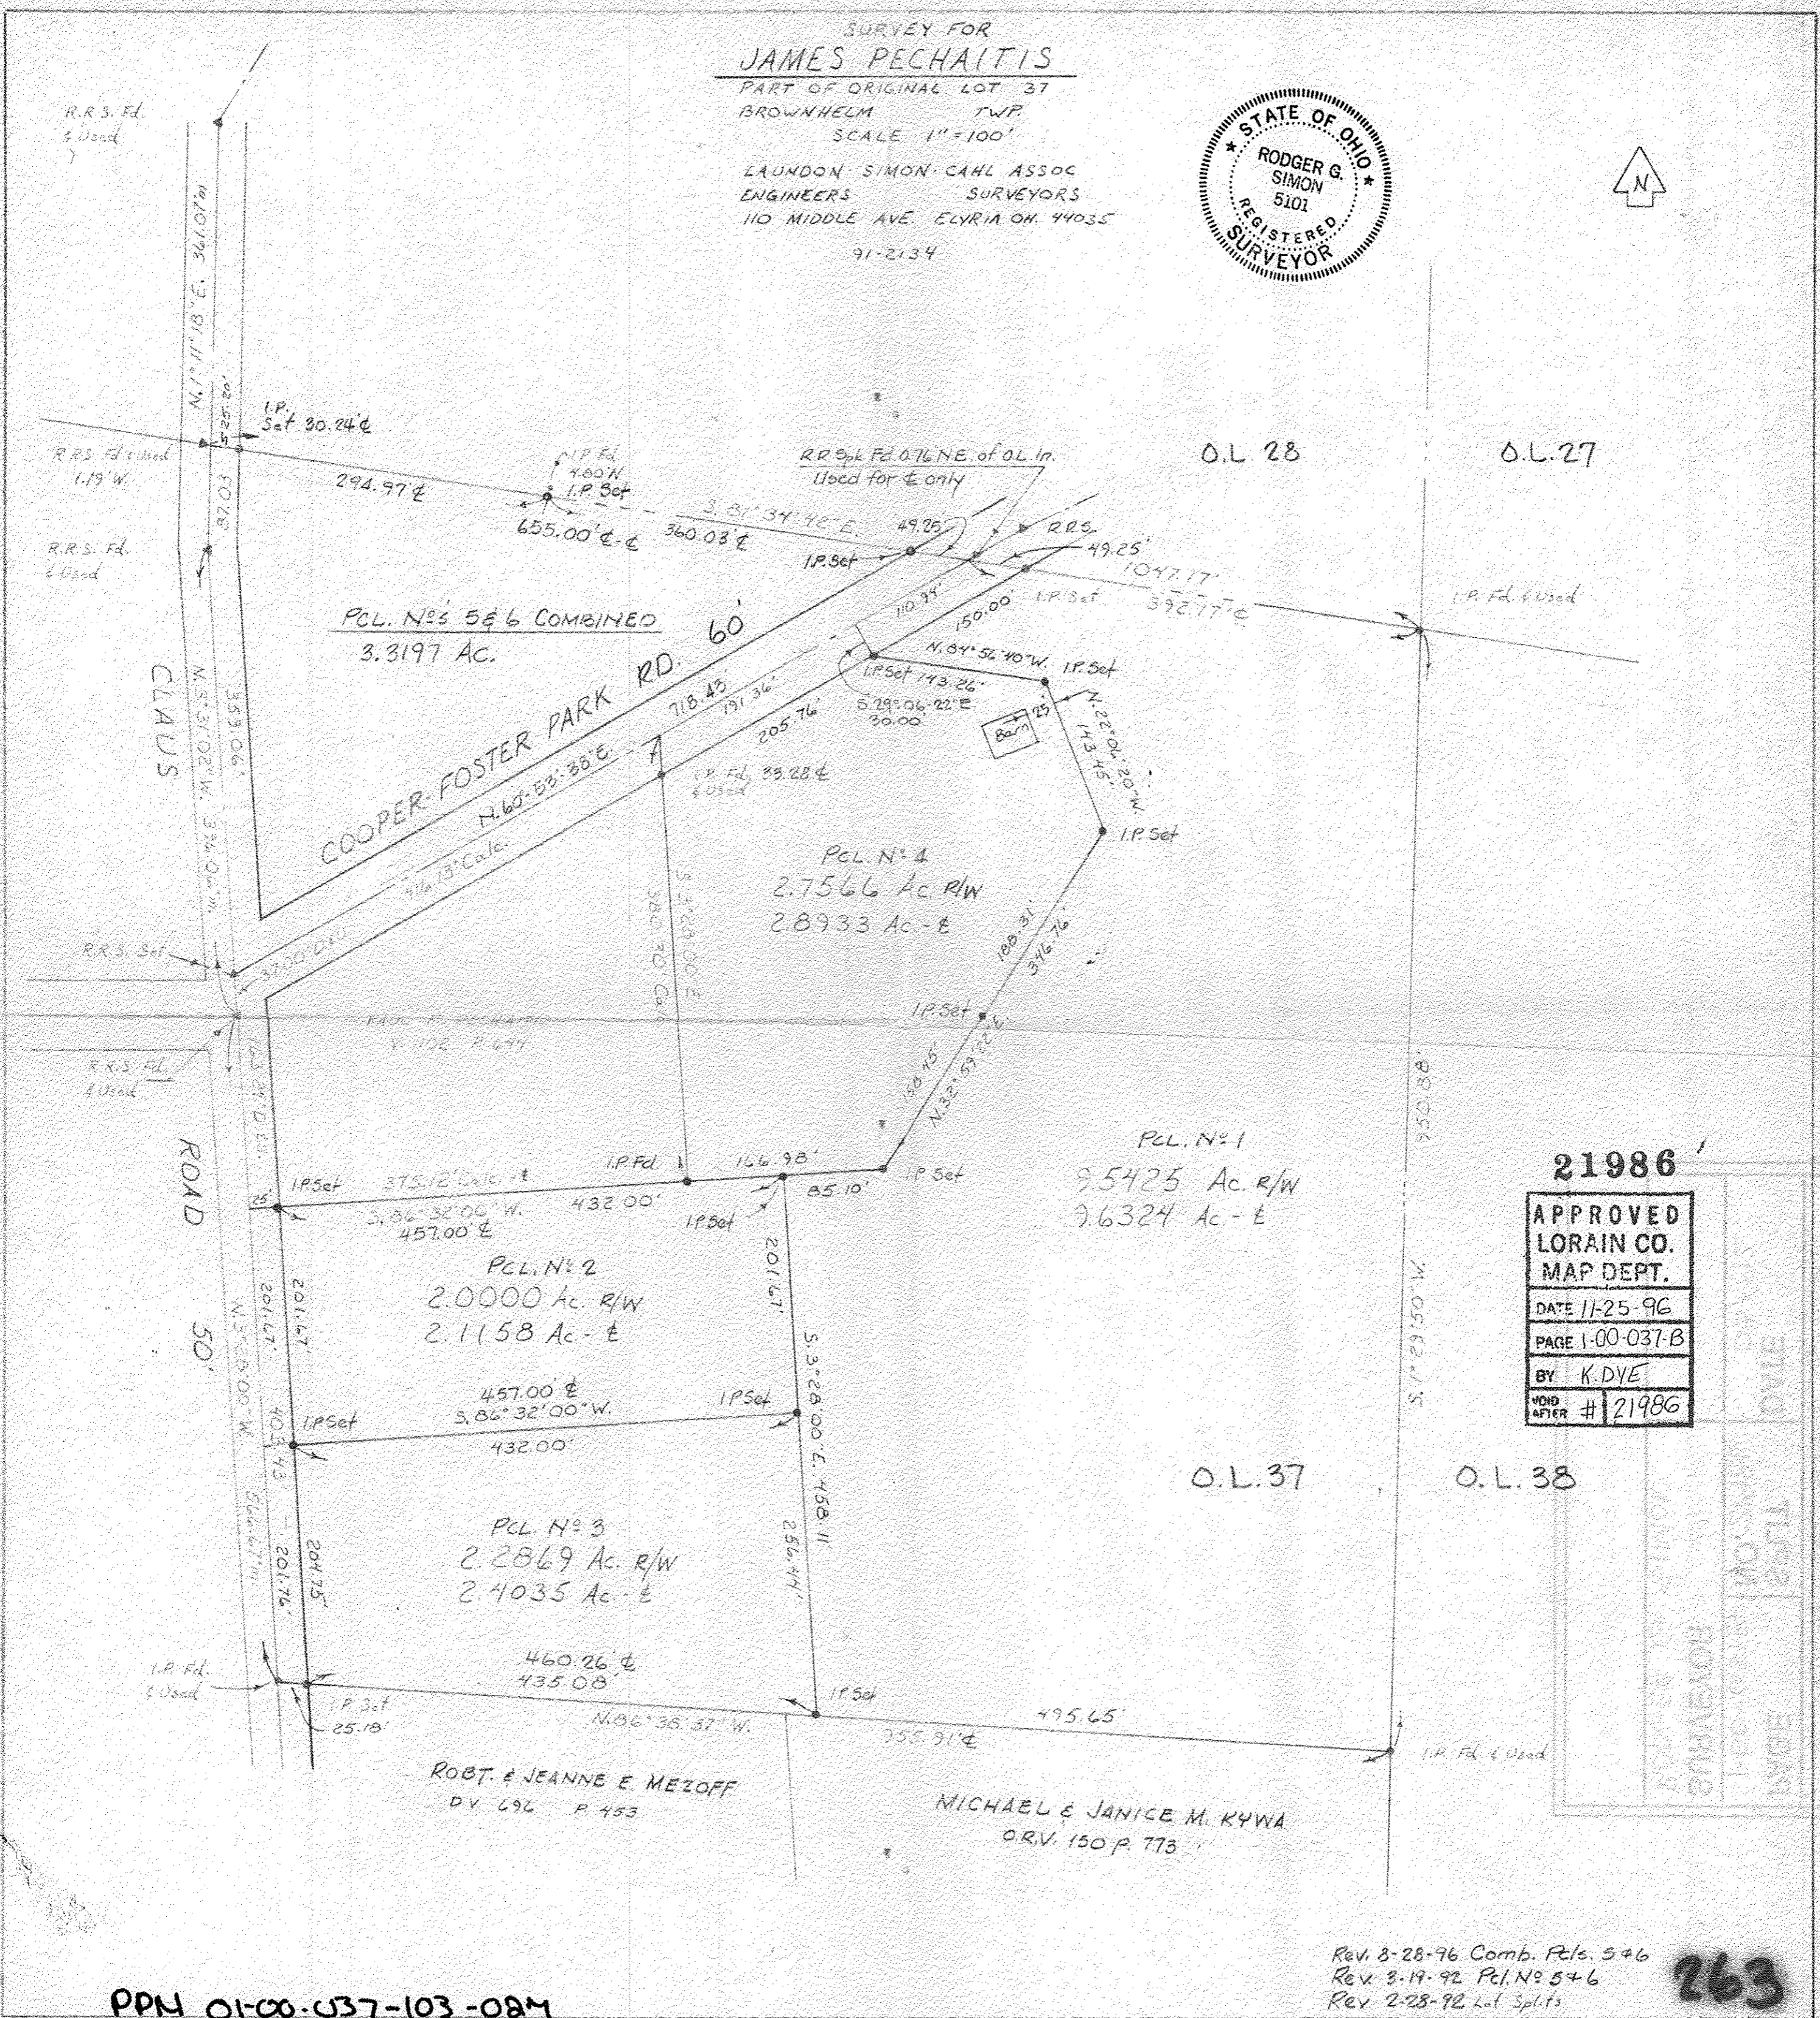


SURVEY FOR
JAMES PECHAITIS

PART OF ORIGINAL LOT 37
BROWNHELM TWP.
SCALE 1"=100'

LAUNDON SIMON CAHL ASSOC
ENGINEERS SURVEYORS
110 MIDDLE AVE ELYRIA OH. 44035
91-2134

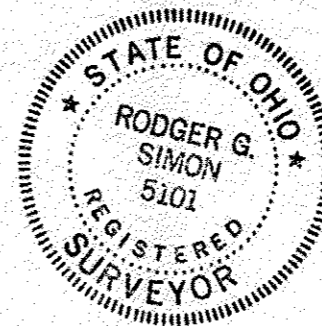

O.L. 28 O.L. 27

PCL. N° 1
9.5425 Ac. R/W
9.6324 Ac. - E

PCL. N° 2
2.0000 Ac. R/W
2.1158 Ac. - E

PCL. N° 3
2.2869 Ac. R/W
2.4035 Ac. - E

ROBT. & JEANNE E. MEZOFF
D.V. 696 P. 453

MICHAEL & JANICE M. KYWA
O.R.V. 150 P. 773

21986
APPROVED
LORAIN CO.
MAP DEPT.
DATE 11-25-96
PAGE 1-00-037-B
BY K. DYE
VOID
AFTER # 21986

O.L. 37 O.L. 38

PPM 01-00-037-103-08M

Rev. 8-28-96 Comb. Pcls. 5+6
Rev. 3-19-92 Pcl. N° 5+6
Rev. 2-28-92 Lot Splits

263