

COOPER FOSTER PARK ROAD (A.K.A. WHITTLESEY ROAD)

BAUMHART ROAD

BRET A. &  
BARBARA A.  
FLACZYNSKI  
O.R.V. 444  
P. 685

CLAYTON W. HITE  
D.V. 1165 P. 160 PCL. 1

HOWARD J. &  
RUTH A. HITE  
D.V. 585 P. 608

- 044  
4.9564 AC.

(35.55 AC. REM.)

20638

APPROVED  
LORAIN CO.  
MAP DEPT.

DATE 12-15-93

PAGE 1-00-026 A, B

BY CAROLYN FRANCIS

VOID AFTER # 20638

BOUNDARY SURVEY

PART OF BROWNHELM TOWNSHIP

ORIGINAL LOT NO 26

TOWNSHIP OF BROWNHELM COUNTY OF LORAIN

STATE OF OHIO

PREPARED BY



KS ASSOCIATES INC.

ENGINEERS

SURVEYORS

92-583  
92-582

SCALE: 1" = 100'

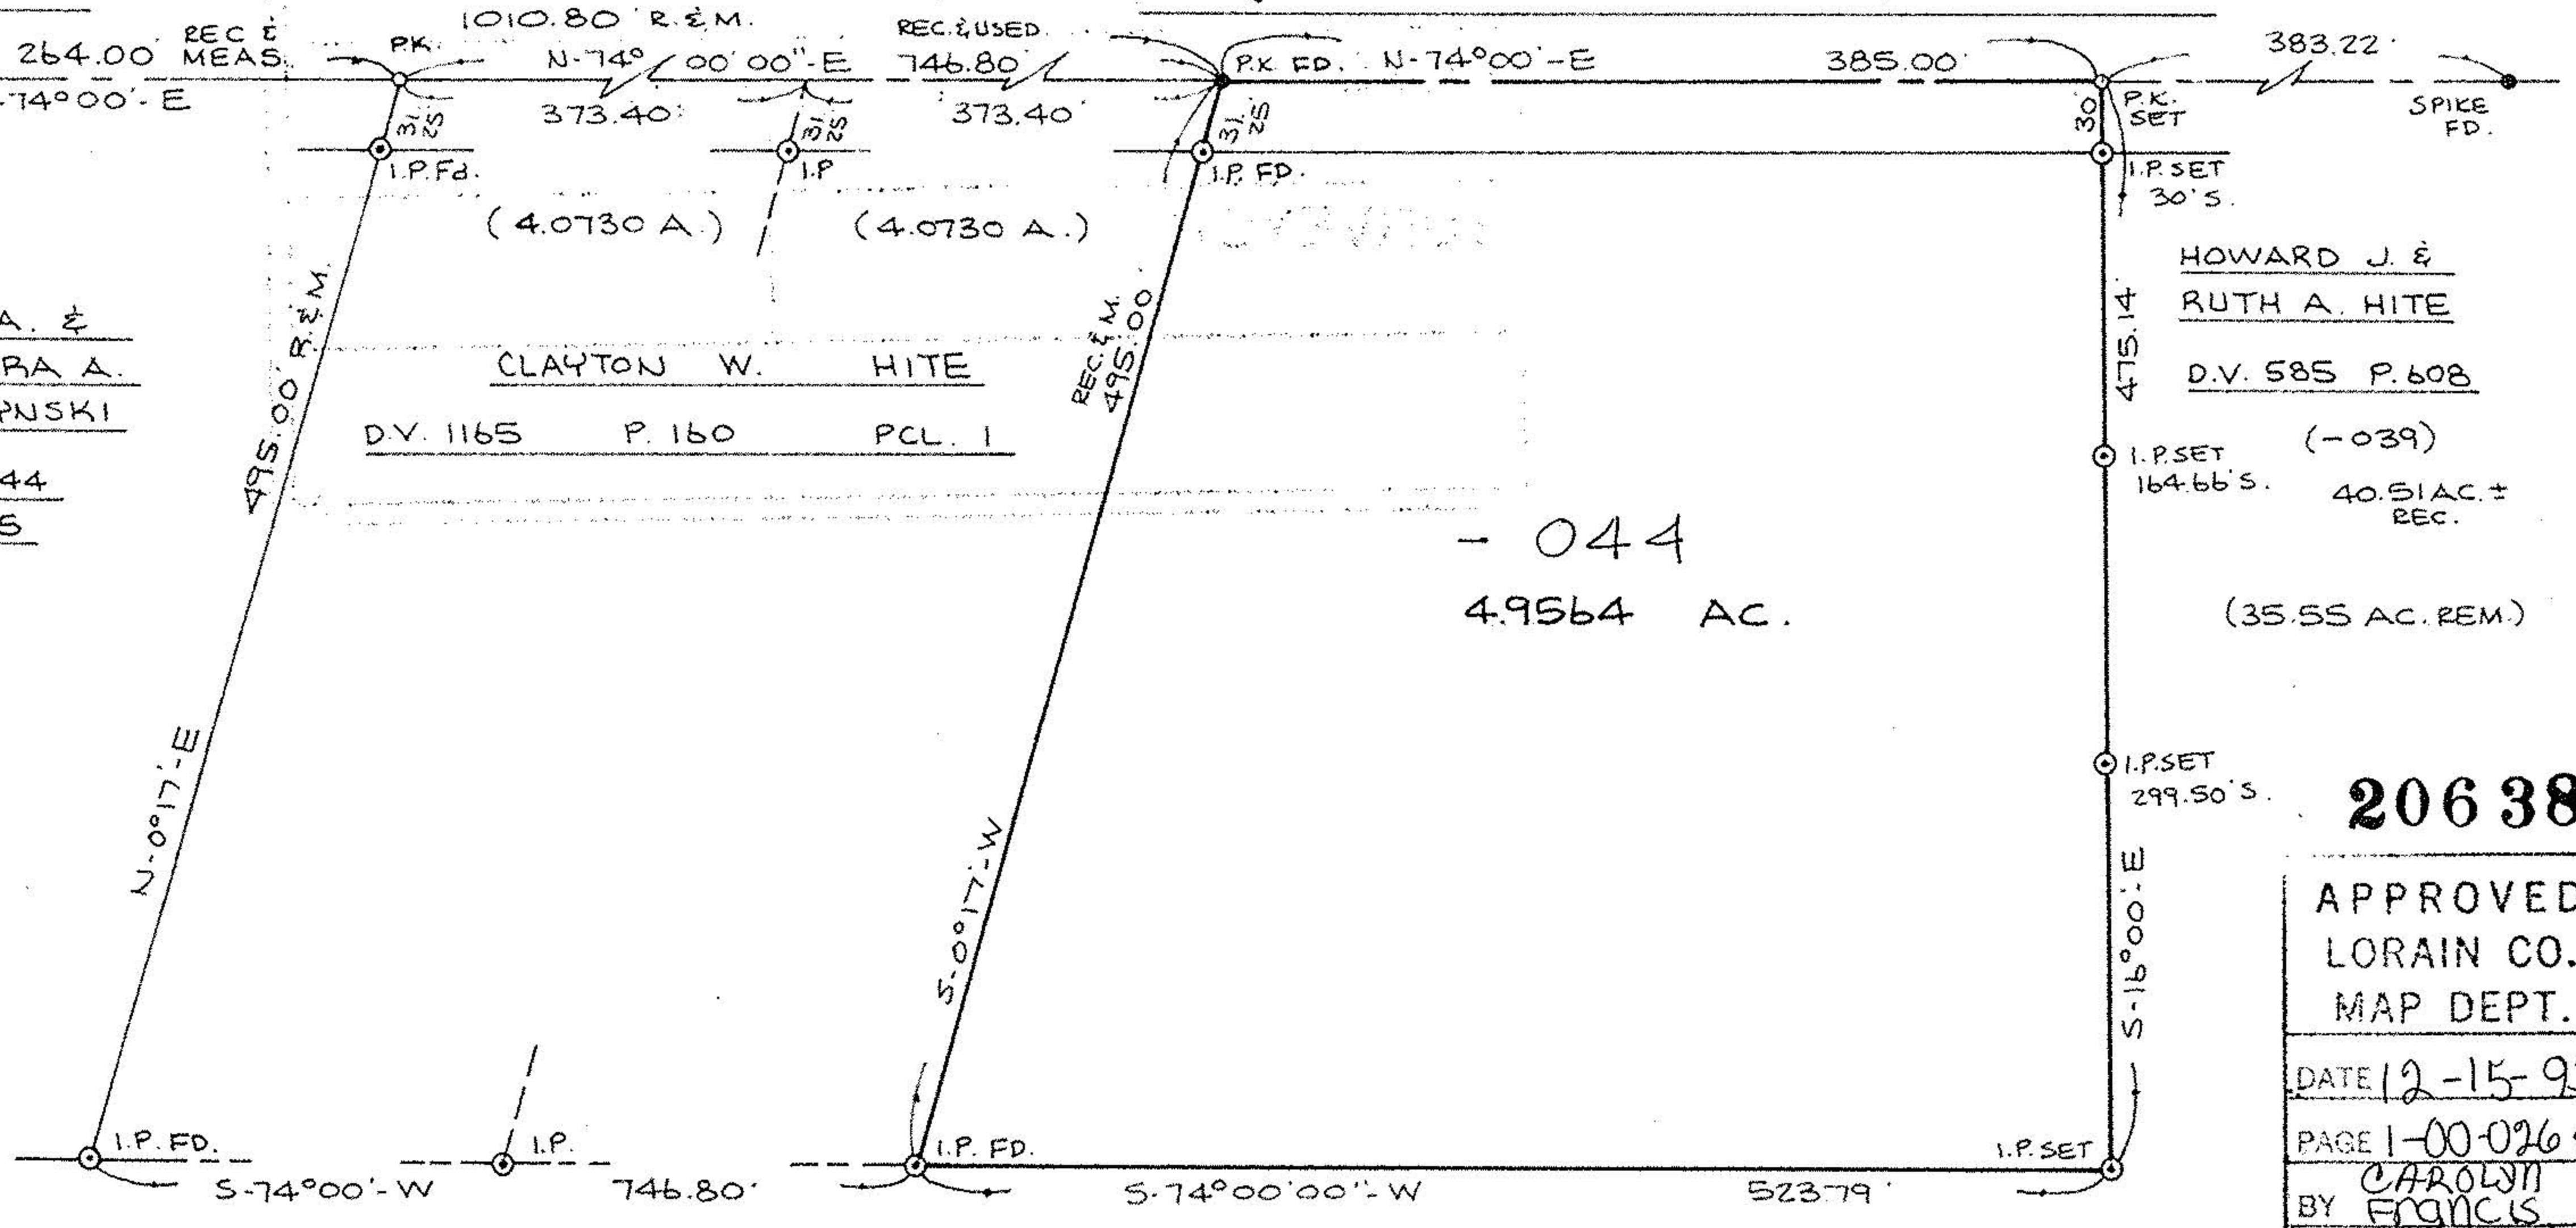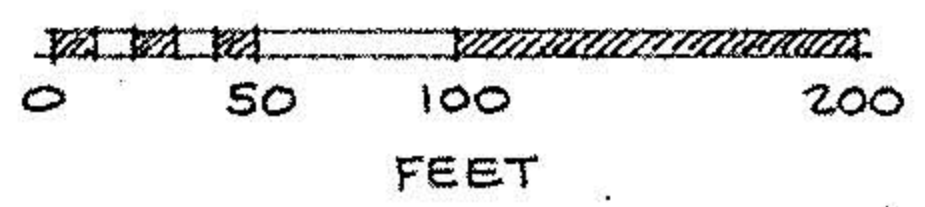

David L. Elwell  
REG. SURVEYOR NO. 6333

P.P.N 01-00-026-000-044