
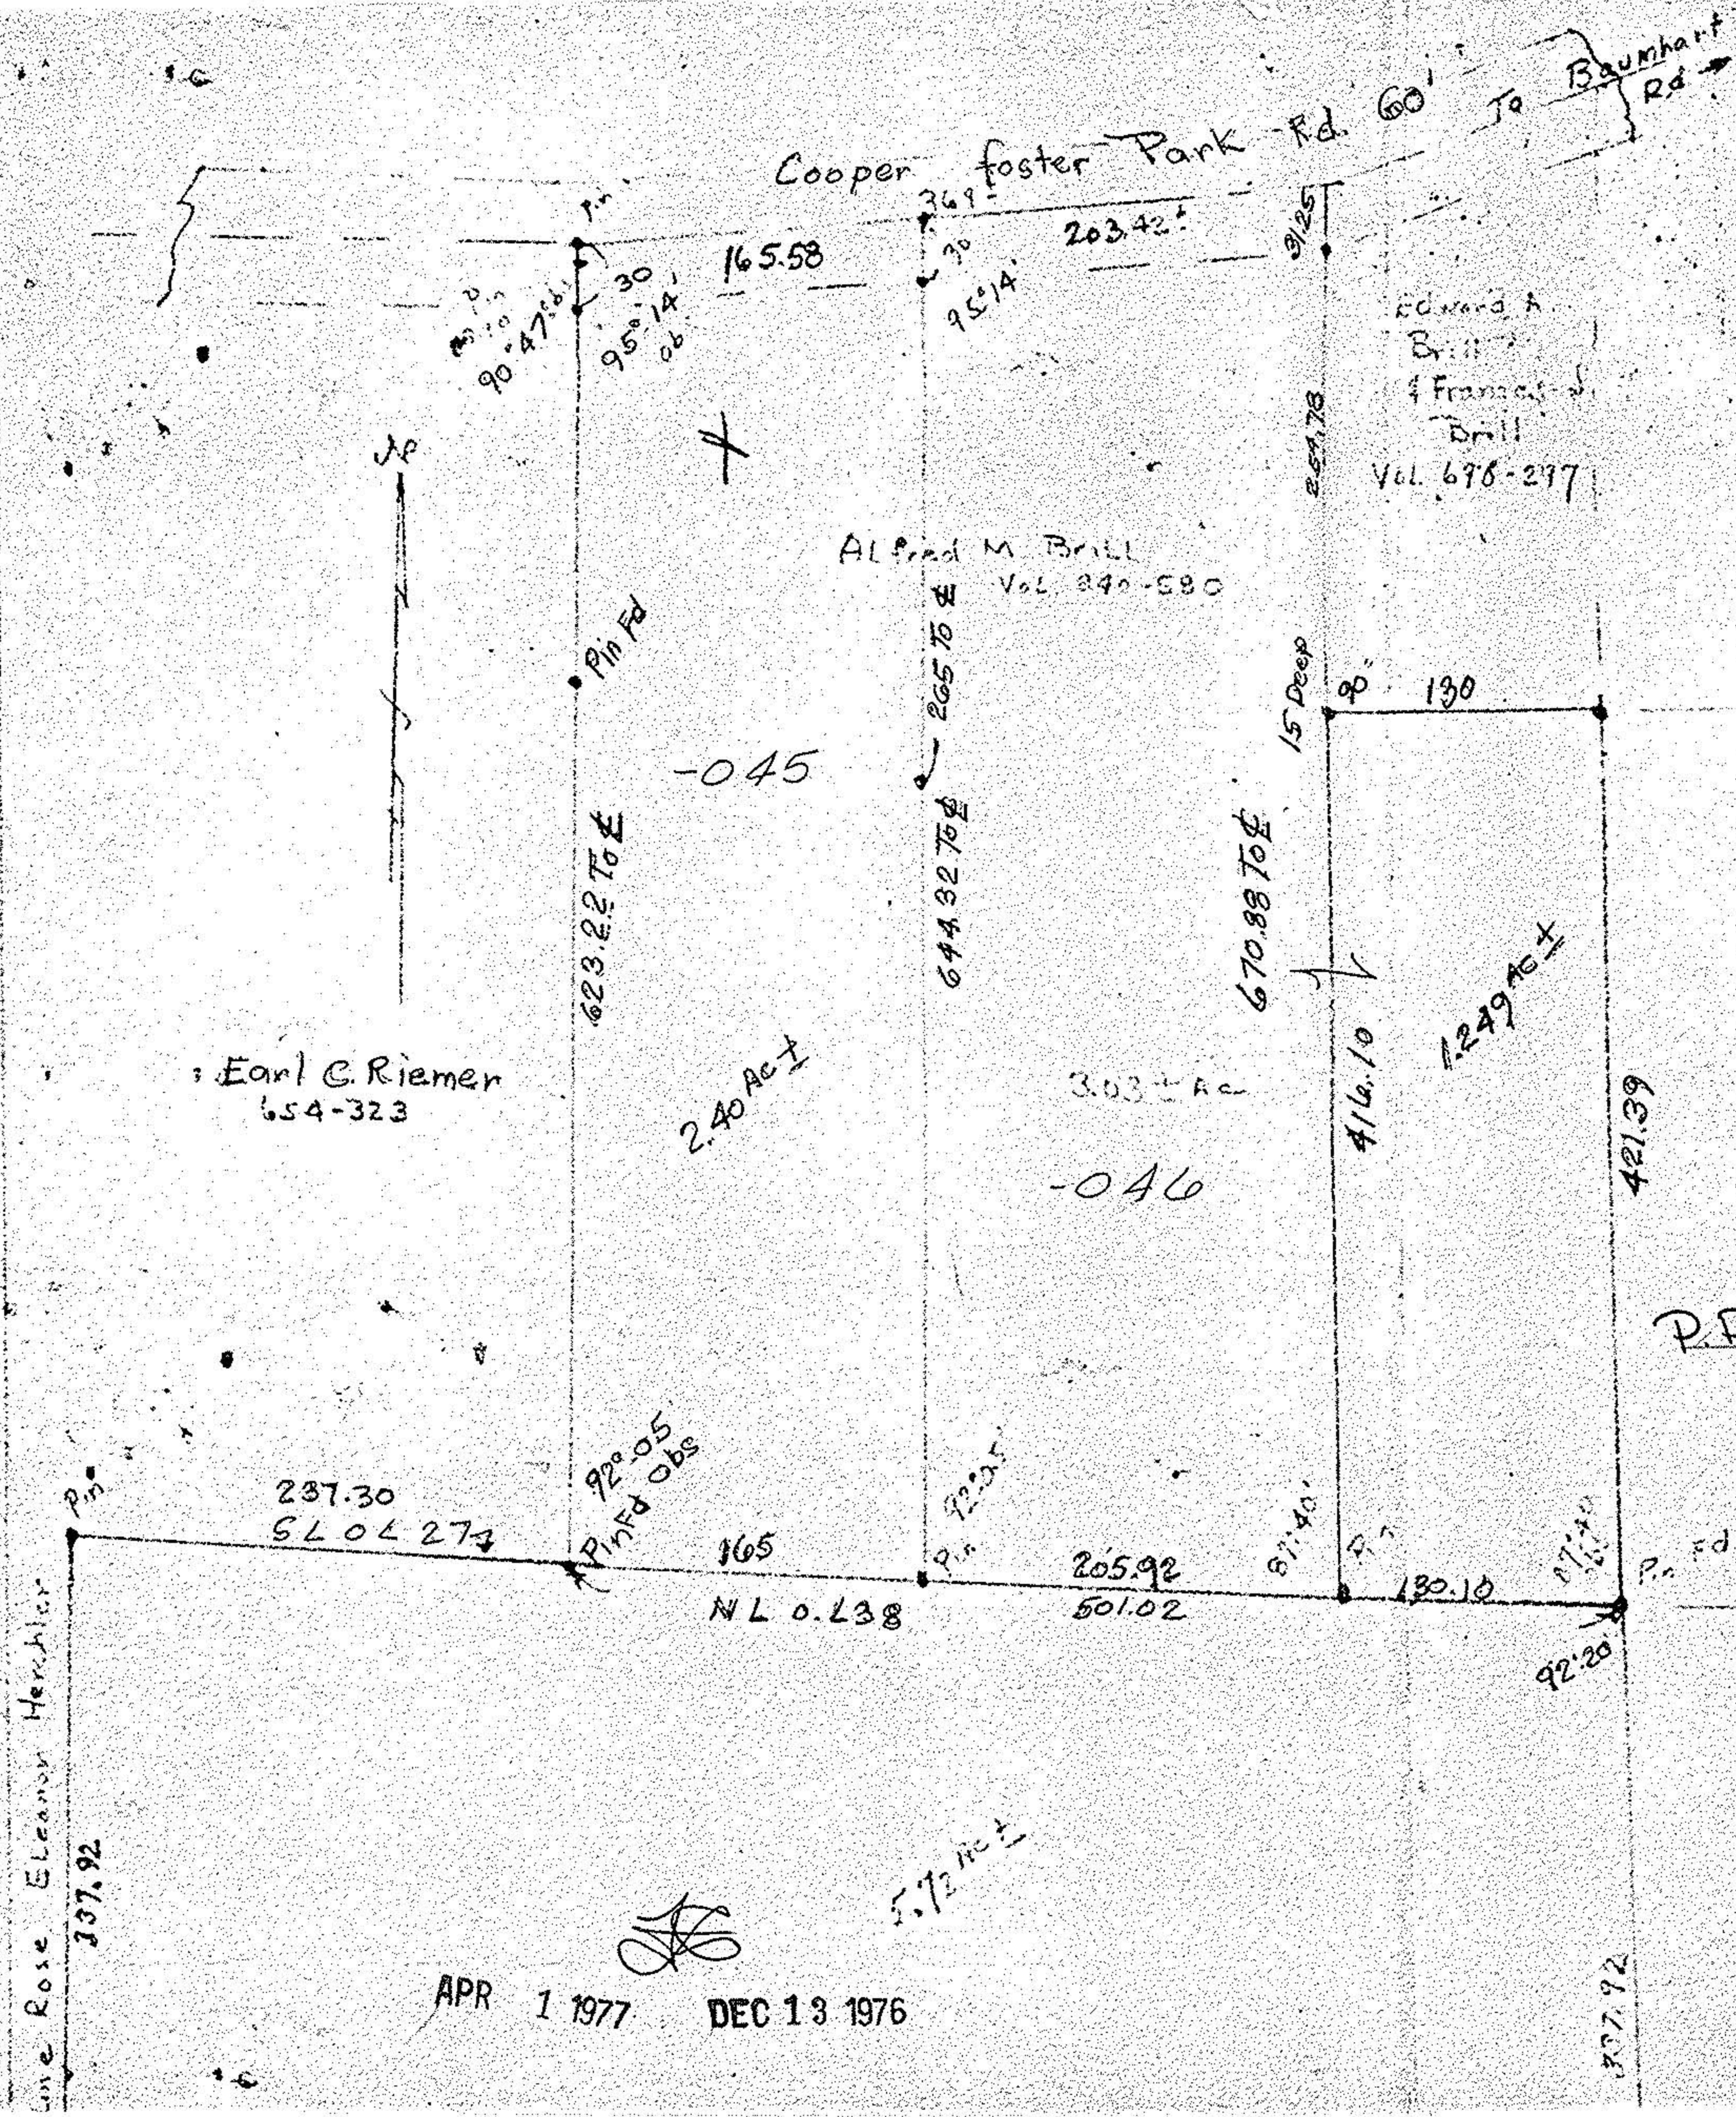


Map of part of O.L. 27-38 Brown 4 1/2 in Tap  
 City of Vermilion Lorain Co. Ohio  
 Scale 1" = 100' Oct. 28-1976  
 By A.F. Koepf Reg. Surveyor.

1-00-027-B  
 01-00-027-000-

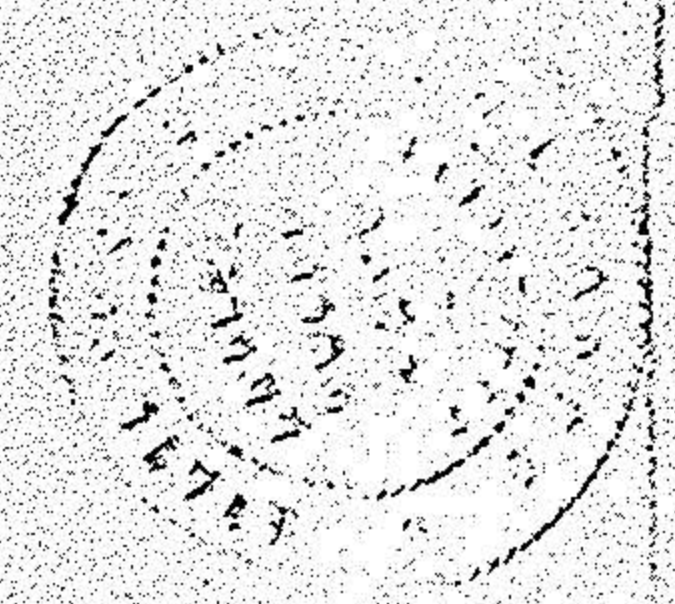

Andrew J. Fritsch

Leo Brugel et al

P.P.N 01-00-027-000-638,000

549.75 ± of Baumhart  
 (Total 1288.30 Record)

APR 1 1977 DEC 13 1976