
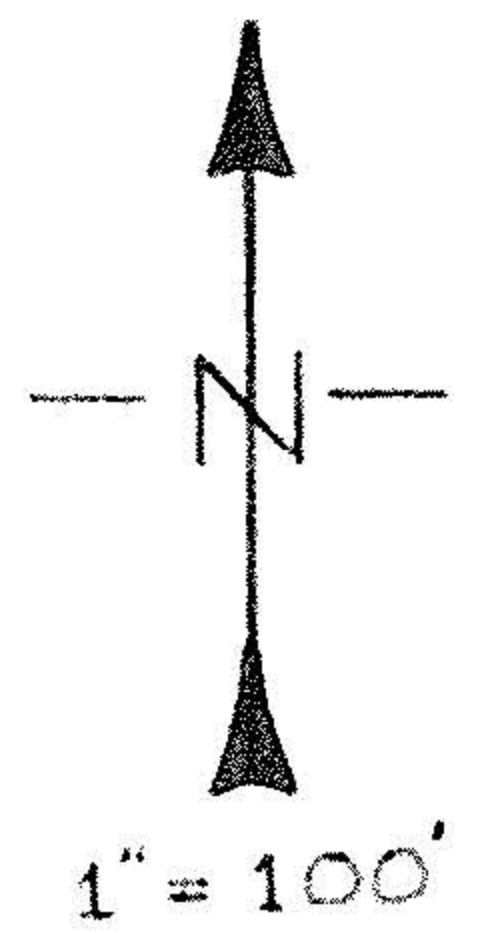


BAUMHART ROAD

NORTH RIDGE ROAD ~ 66'

RICE ROAD

 


- LEGEND
- ☐ MON. BOX / IRON PIN
  - IRON PIN FOUND
  - IRON PIN SET
  - R.R. SPIKE FOUND

#18796  
 APPROVED  
 LORAIN CO.  
 MAP DEPT.  
 DATE 12-28-89  
 PAGE 1-00-042A  
 BY CAROLYN FRANCIS  
 VOID AFTER #18795A

I HEREBY CERTIFY THE ABOVE PLAT, MADE EXPRESSLY FOR JAMES L. MITISKA AND MARIANNE BEURSKEN, TO BE A CORRECT DELINEATION OF A SURVEY MADE BY ME IN NOVEMBER 1989. MEASUREMENTS SHOWN ARE IN FEET AND DECIMAL PARTS THEREOF. COURSES REFER TO A MERIDIAN ASSUMED FOR THE PURPOSE OF INDICATING ANGLES ONLY.

*Richard A. Mitiska*  
 RICHARD A. MITISKA  
 REG. SURVEYOR NO. 5412

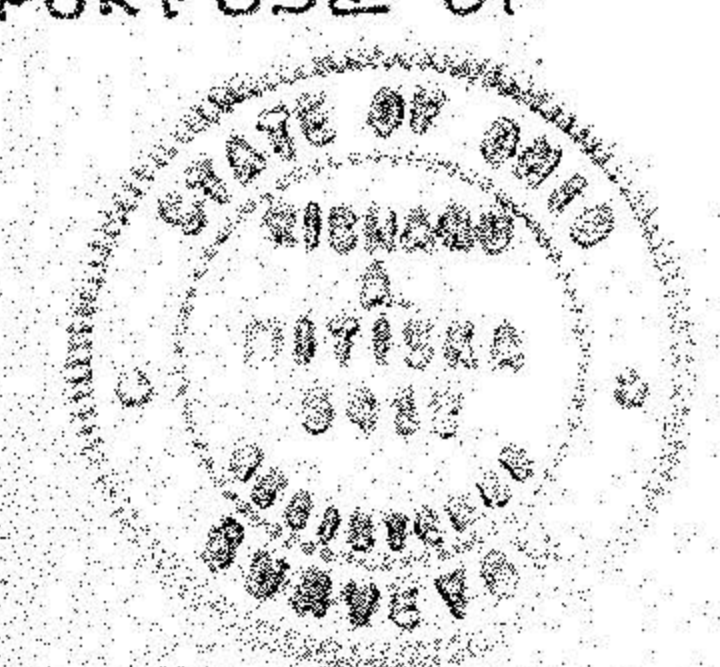

PLAT OF SURVEY  
 FOR  
 JAMES L. MITISKA & MARIANNE BEURSKEN  
 CO-TRUSTEES OF THE NELLIE MITISKA TRUST  
 LOT 42 ~ BROWNHELM TWP.  
 LORAIN CO. ~ OHIO  
 NOVEMBER 1989