


acreage 12.4784	prepared for <u>SWANZER AGENCY</u>	City of Village of VERMILION
date SEPT-93	<u>103 FOSTER PARK RD., AMHERST</u>	
drawn MGH	MICHAEL G. HURA, REGISTERED SURVEYOR 12706 Mason Road, Vermilion Ohio (216)965-4040	
scale 1"=200'	<b>PERIMETER SURVEY</b>	
SUBLOT(S) _____ OF _____		VERMILION
Volume _____ Page _____ of PLATS		
PART of O.L. <u>45</u> Tract _____ Section _____ of		VERMILION
<u>BROWNHELM</u> TOWNSHIP <u>LORAIN</u> CO., OHIO		

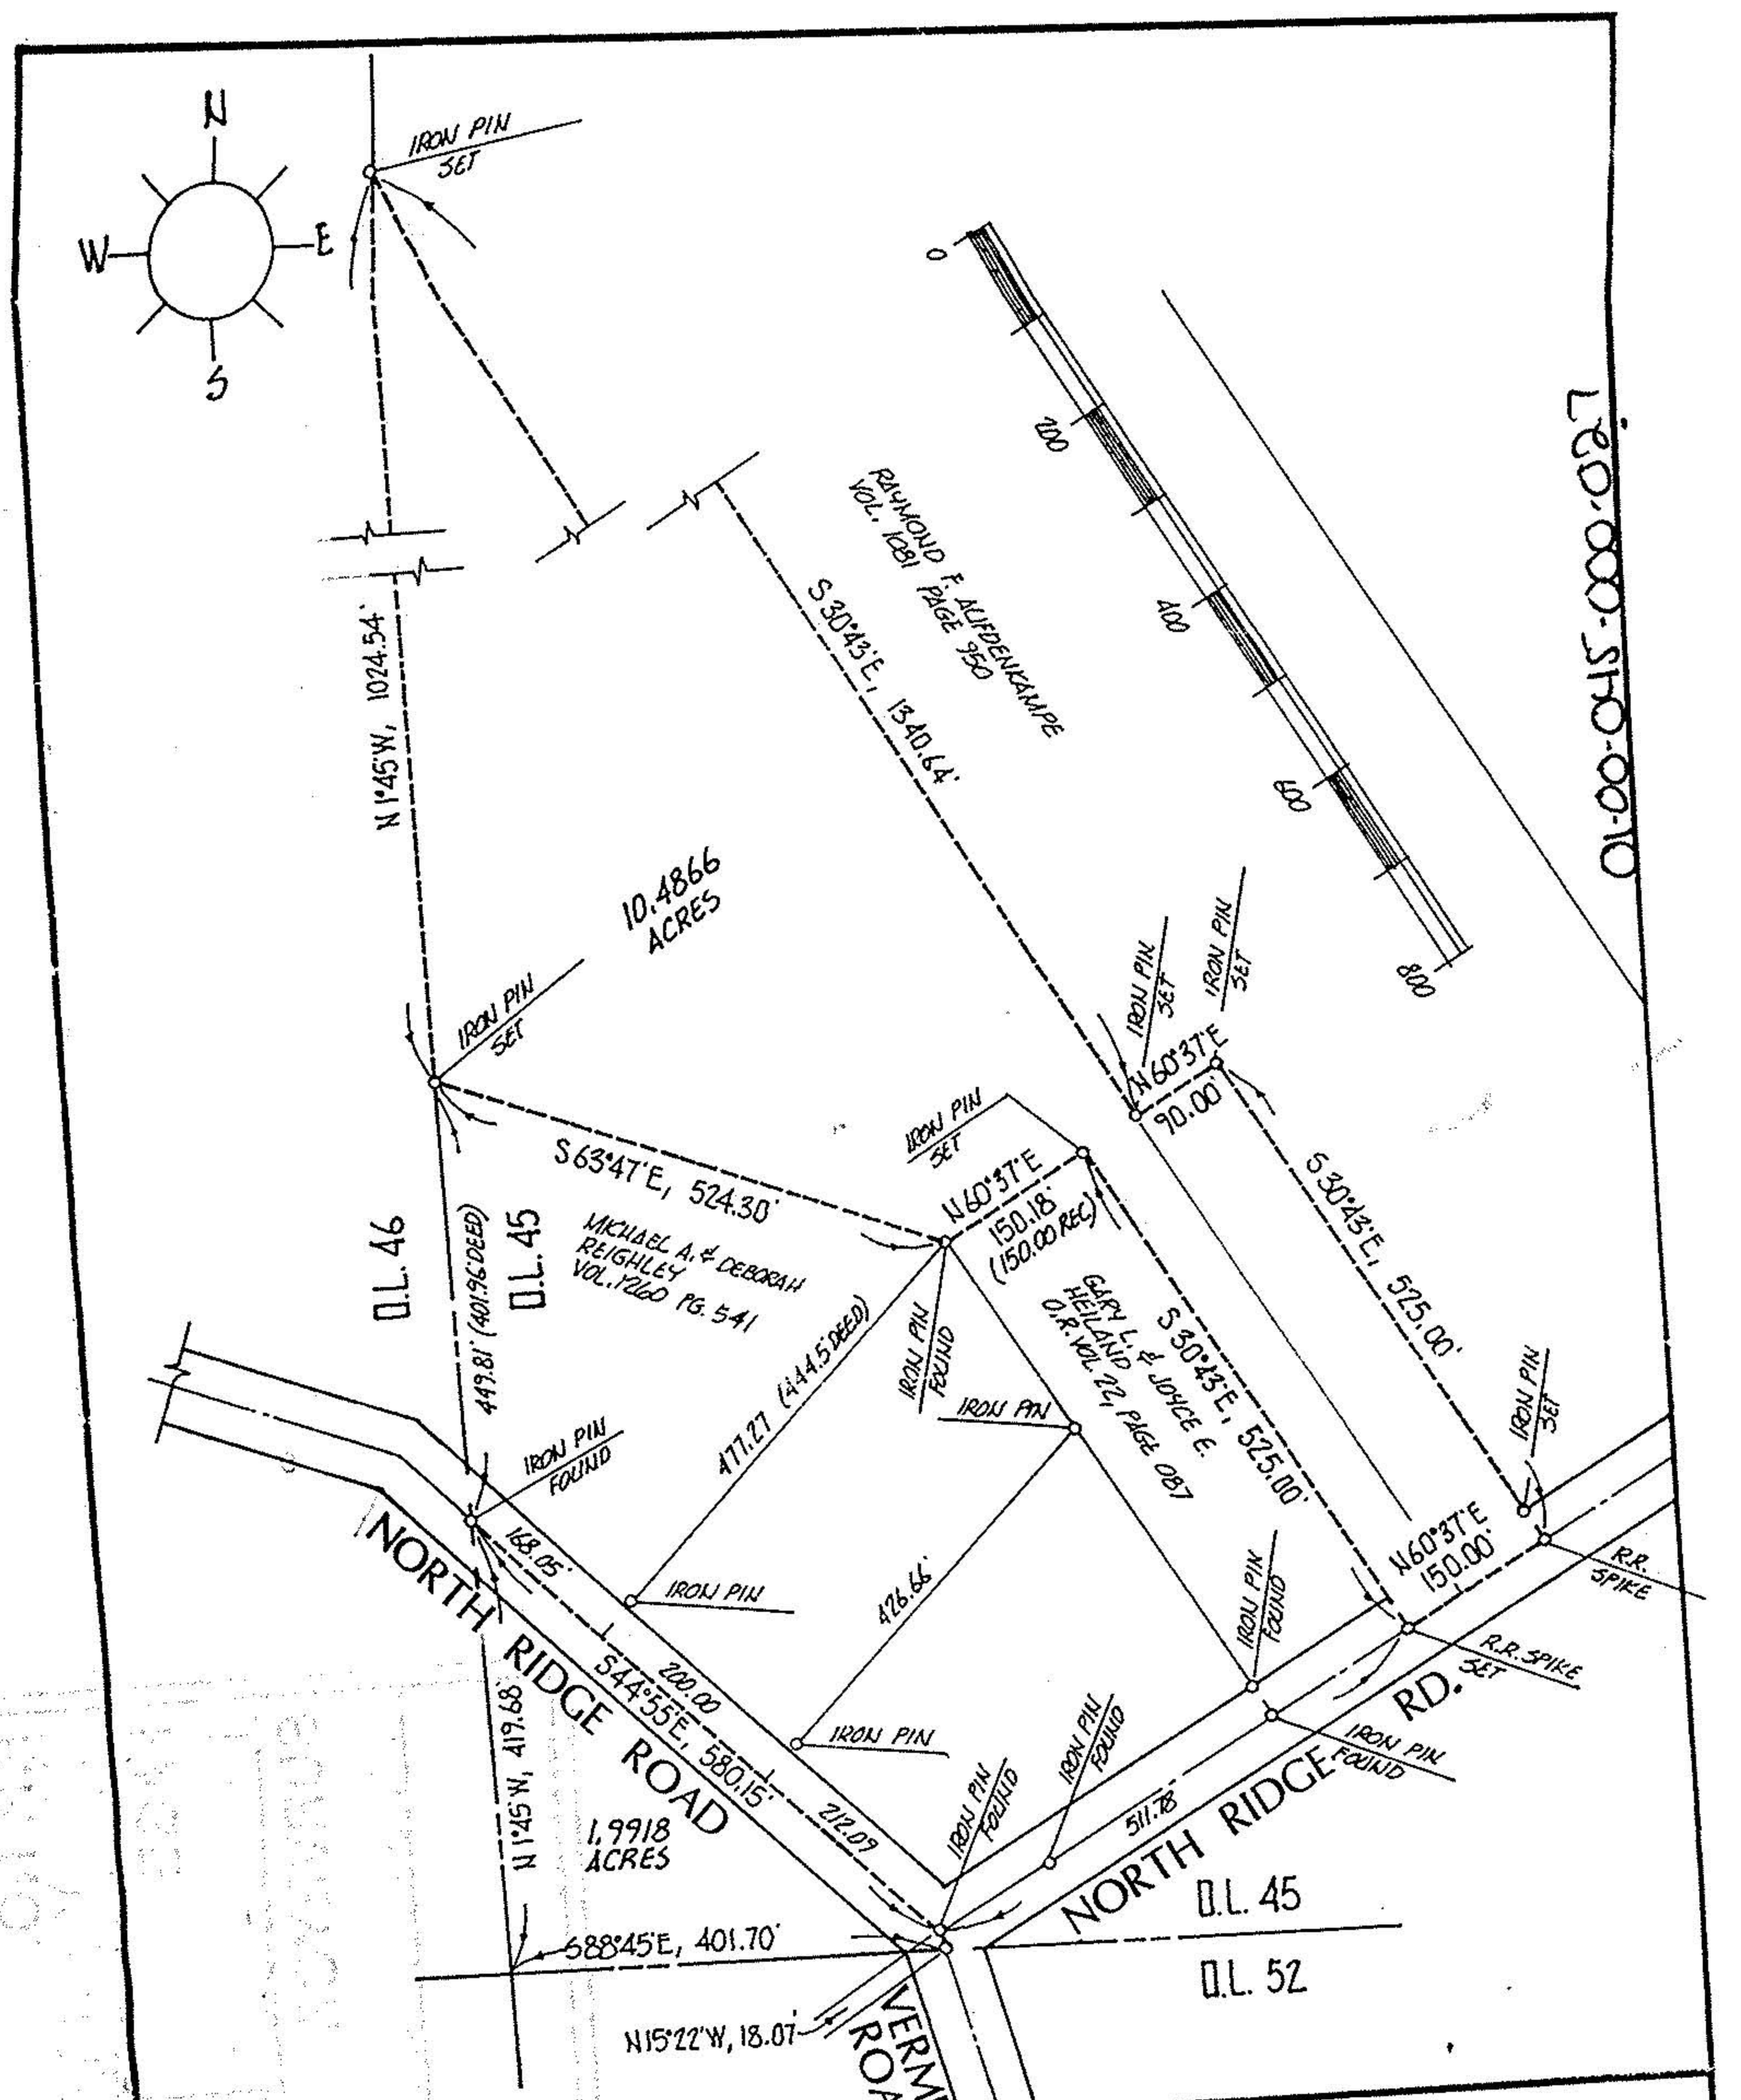

acreage 12.4784	prepared for <u>SWANZER AGENCY</u>	City of Village of VERMILION
date SEPT-93	<u>103 FOSTER PARK RD., AMHERST</u>	
drawn MGH	MICHAEL G. HURA, REGISTERED SURVEYOR 12706 Mason Road, Vermilion Ohio (216)965-4040	
scale 1"=200'	<b>PERIMETER SURVEY</b>	
SUBLOT(S) _____ OF _____		VERMILION
Volume _____ Page _____ of PLATS		
PART of O.L. <u>45</u> Tract _____ Section _____ of		VERMILION
<u>BROWNHELM</u> TOWNSHIP <u>LORAIN</u> CO., OHIO		

