

LOT SPLIT AND CONSOLIDATION FOR DAVE SWIERS

CITY OF VERMILION, COUNTY OF LORAIN, STATE OF OHIO
BEING PART OF ORIGINAL BROWNHELM TOWNSHIP LOT NO. 46, SUBLT NOS. 4, 5, AND 6 IN THE BACON ALLOTMENT AS RECORDED IN VOLUME 19, PAGE 10A OF LORAIN COUNTY MAP RECORDS.



SCALE: 1" = 60'



THE PURPOSE OF THIS PLAT IS TO SPLIT SUBLT NO. 5 INTO PARCELS AA AND BB AND TO COMBINE PARCEL AA WITH SUBLT NO. 4 AND PARCEL BB WITH SUBLT NO. 6 TO FORM PARCELS A AND B RESPECTIVELY.

DISTANCES ARE IN FEET AND DECIMALS. BEARINGS ARE BASED ON AN ASSUMED MERIDIAN AND ARE TO BE USED FOR ANGLE CALCULATIONS ONLY.


10-17-2000
Vincent C. McGervey

VINCENT C. MCGERVEY & ASSOCIATES, INC.
REGISTERED SURVEYOR NO. 42892643 JOSEPH STREET AVON, OHIO 44011
PHONE: 440-937-5353
FAX: 440-937-9252



OCTOBER, 2000.

§ 3

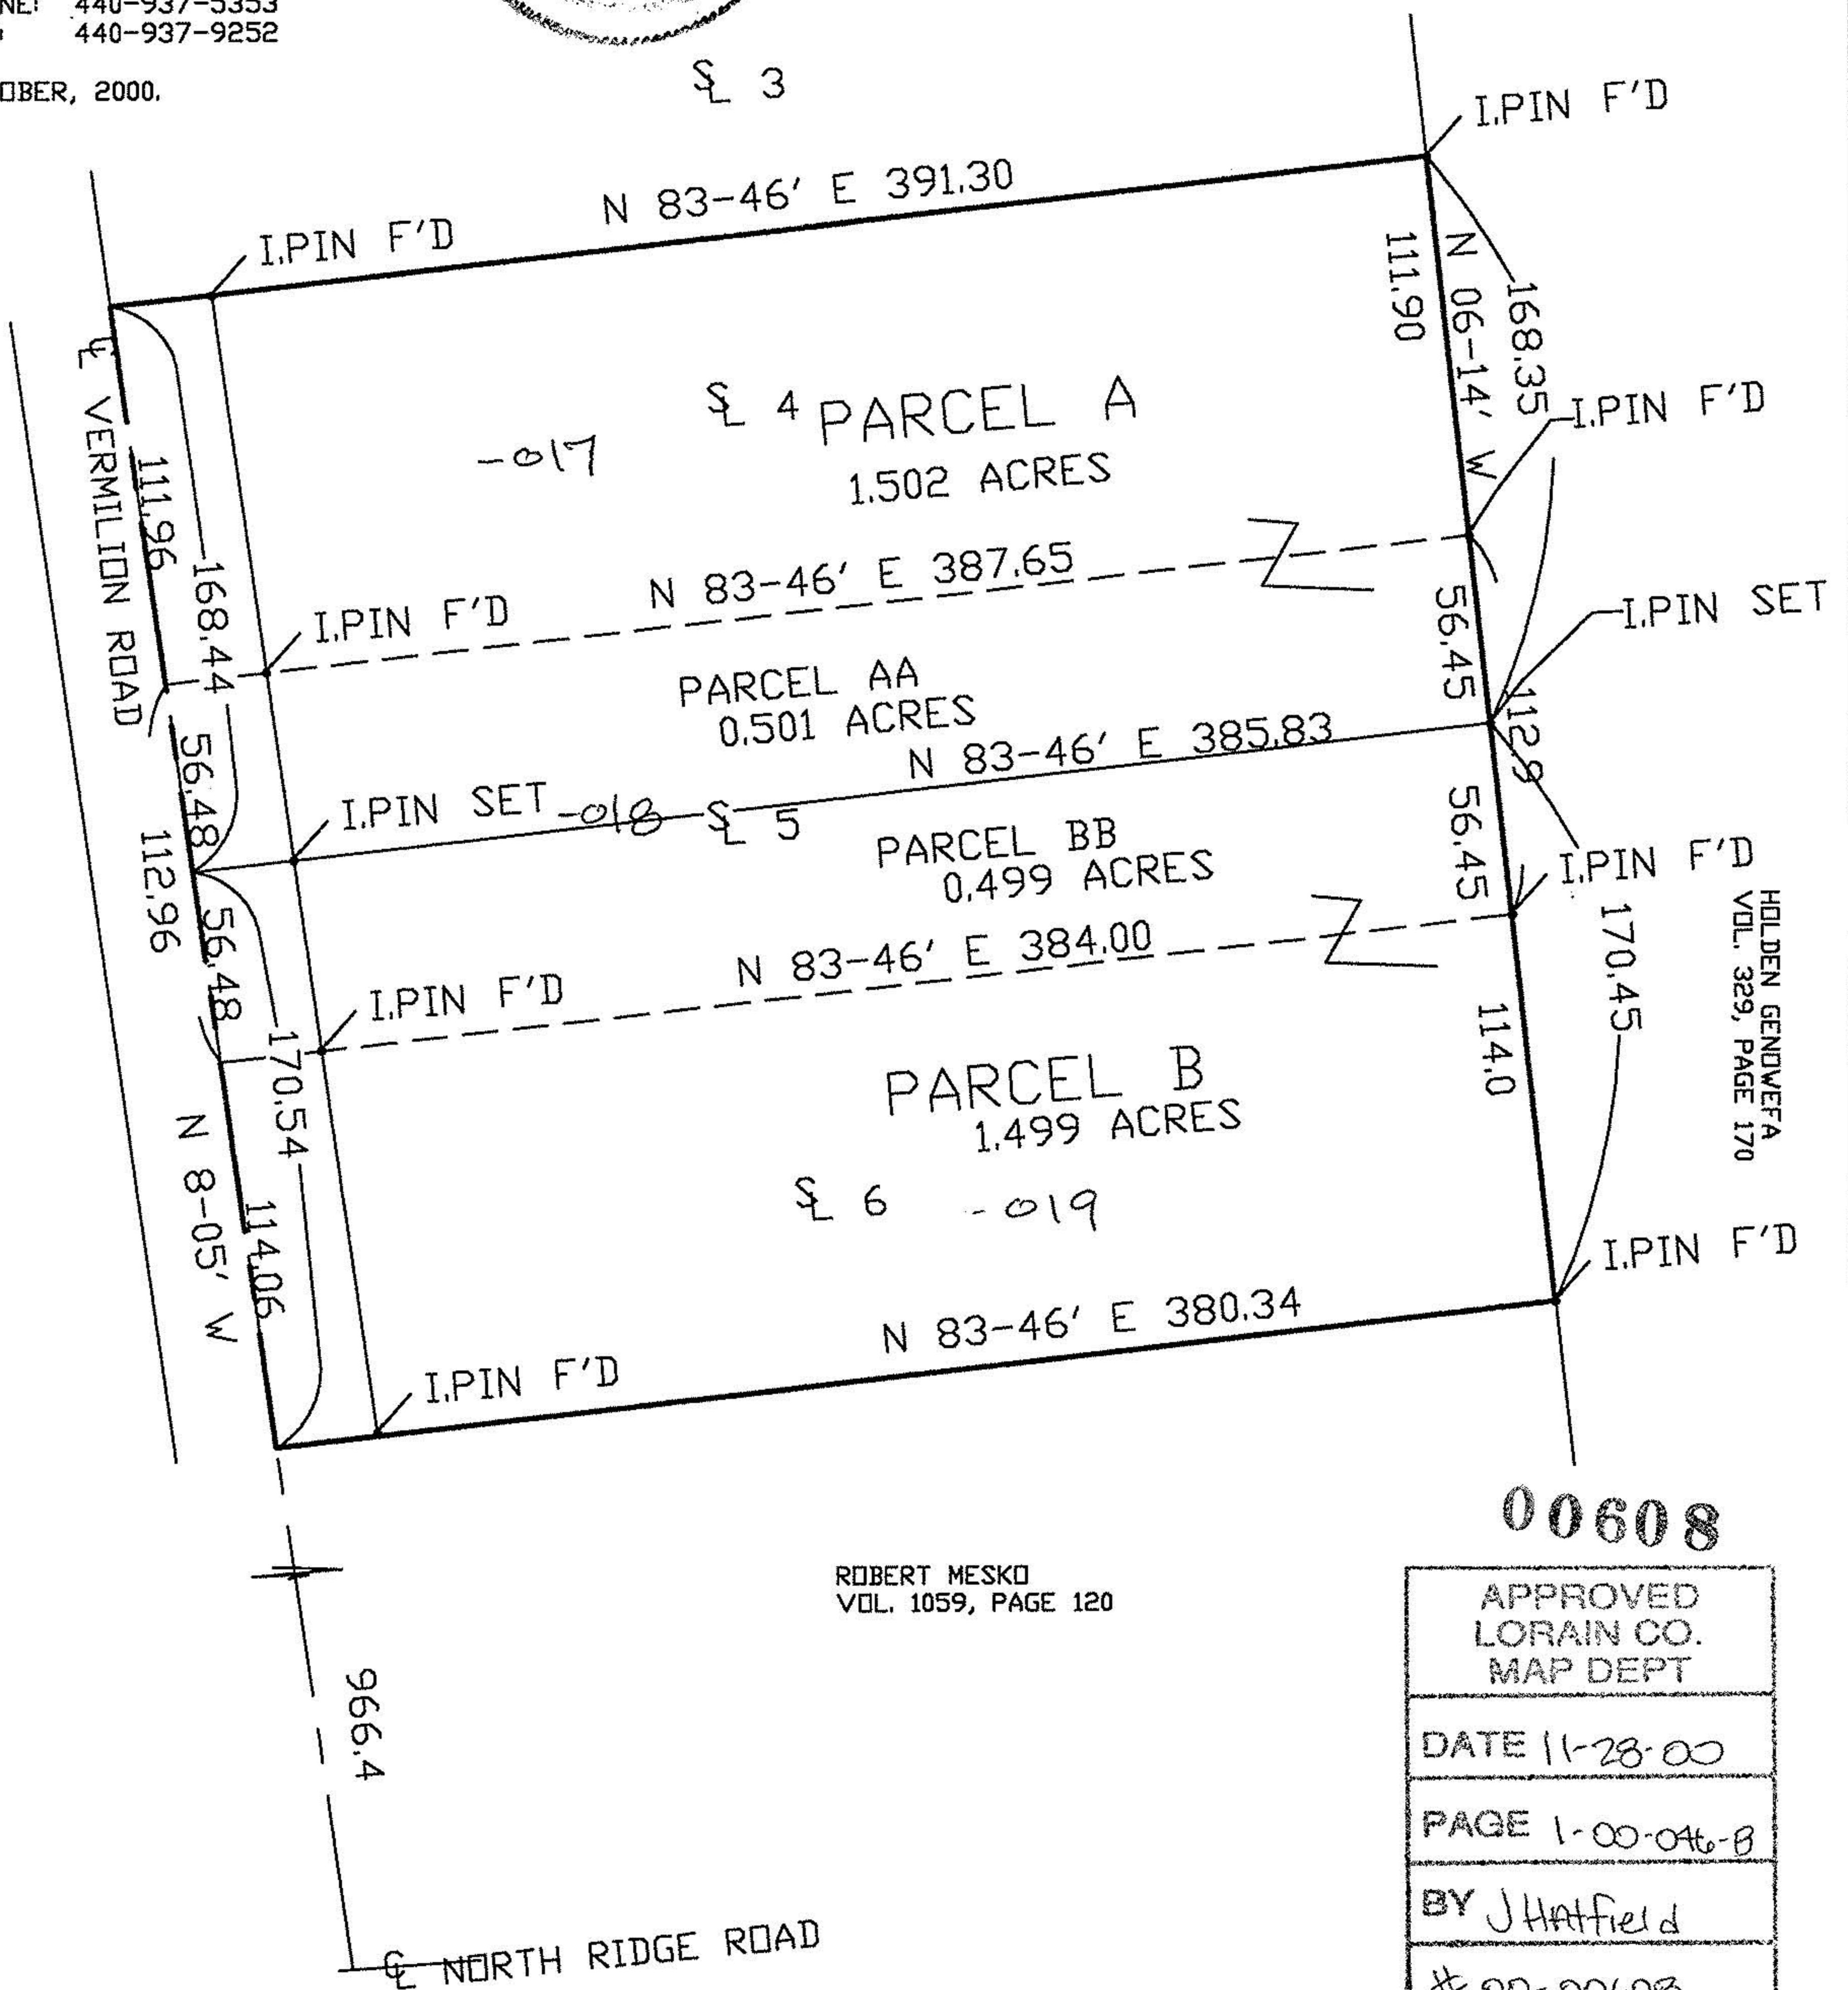

HOLDEN GENDOVEFA
VOL. 329, PAGE 170

00608

ROBERT MESKO
VOL. 1059, PAGE 120

| |
|------------------------------------|
| APPROVED LORAIN CO. MAP DEPT |
| DATE 11-28-00 |
| PAGE 1-00-046-B |
| BY J Hatfield |
| # 00-00608 |