


#19339

01-00-050-00

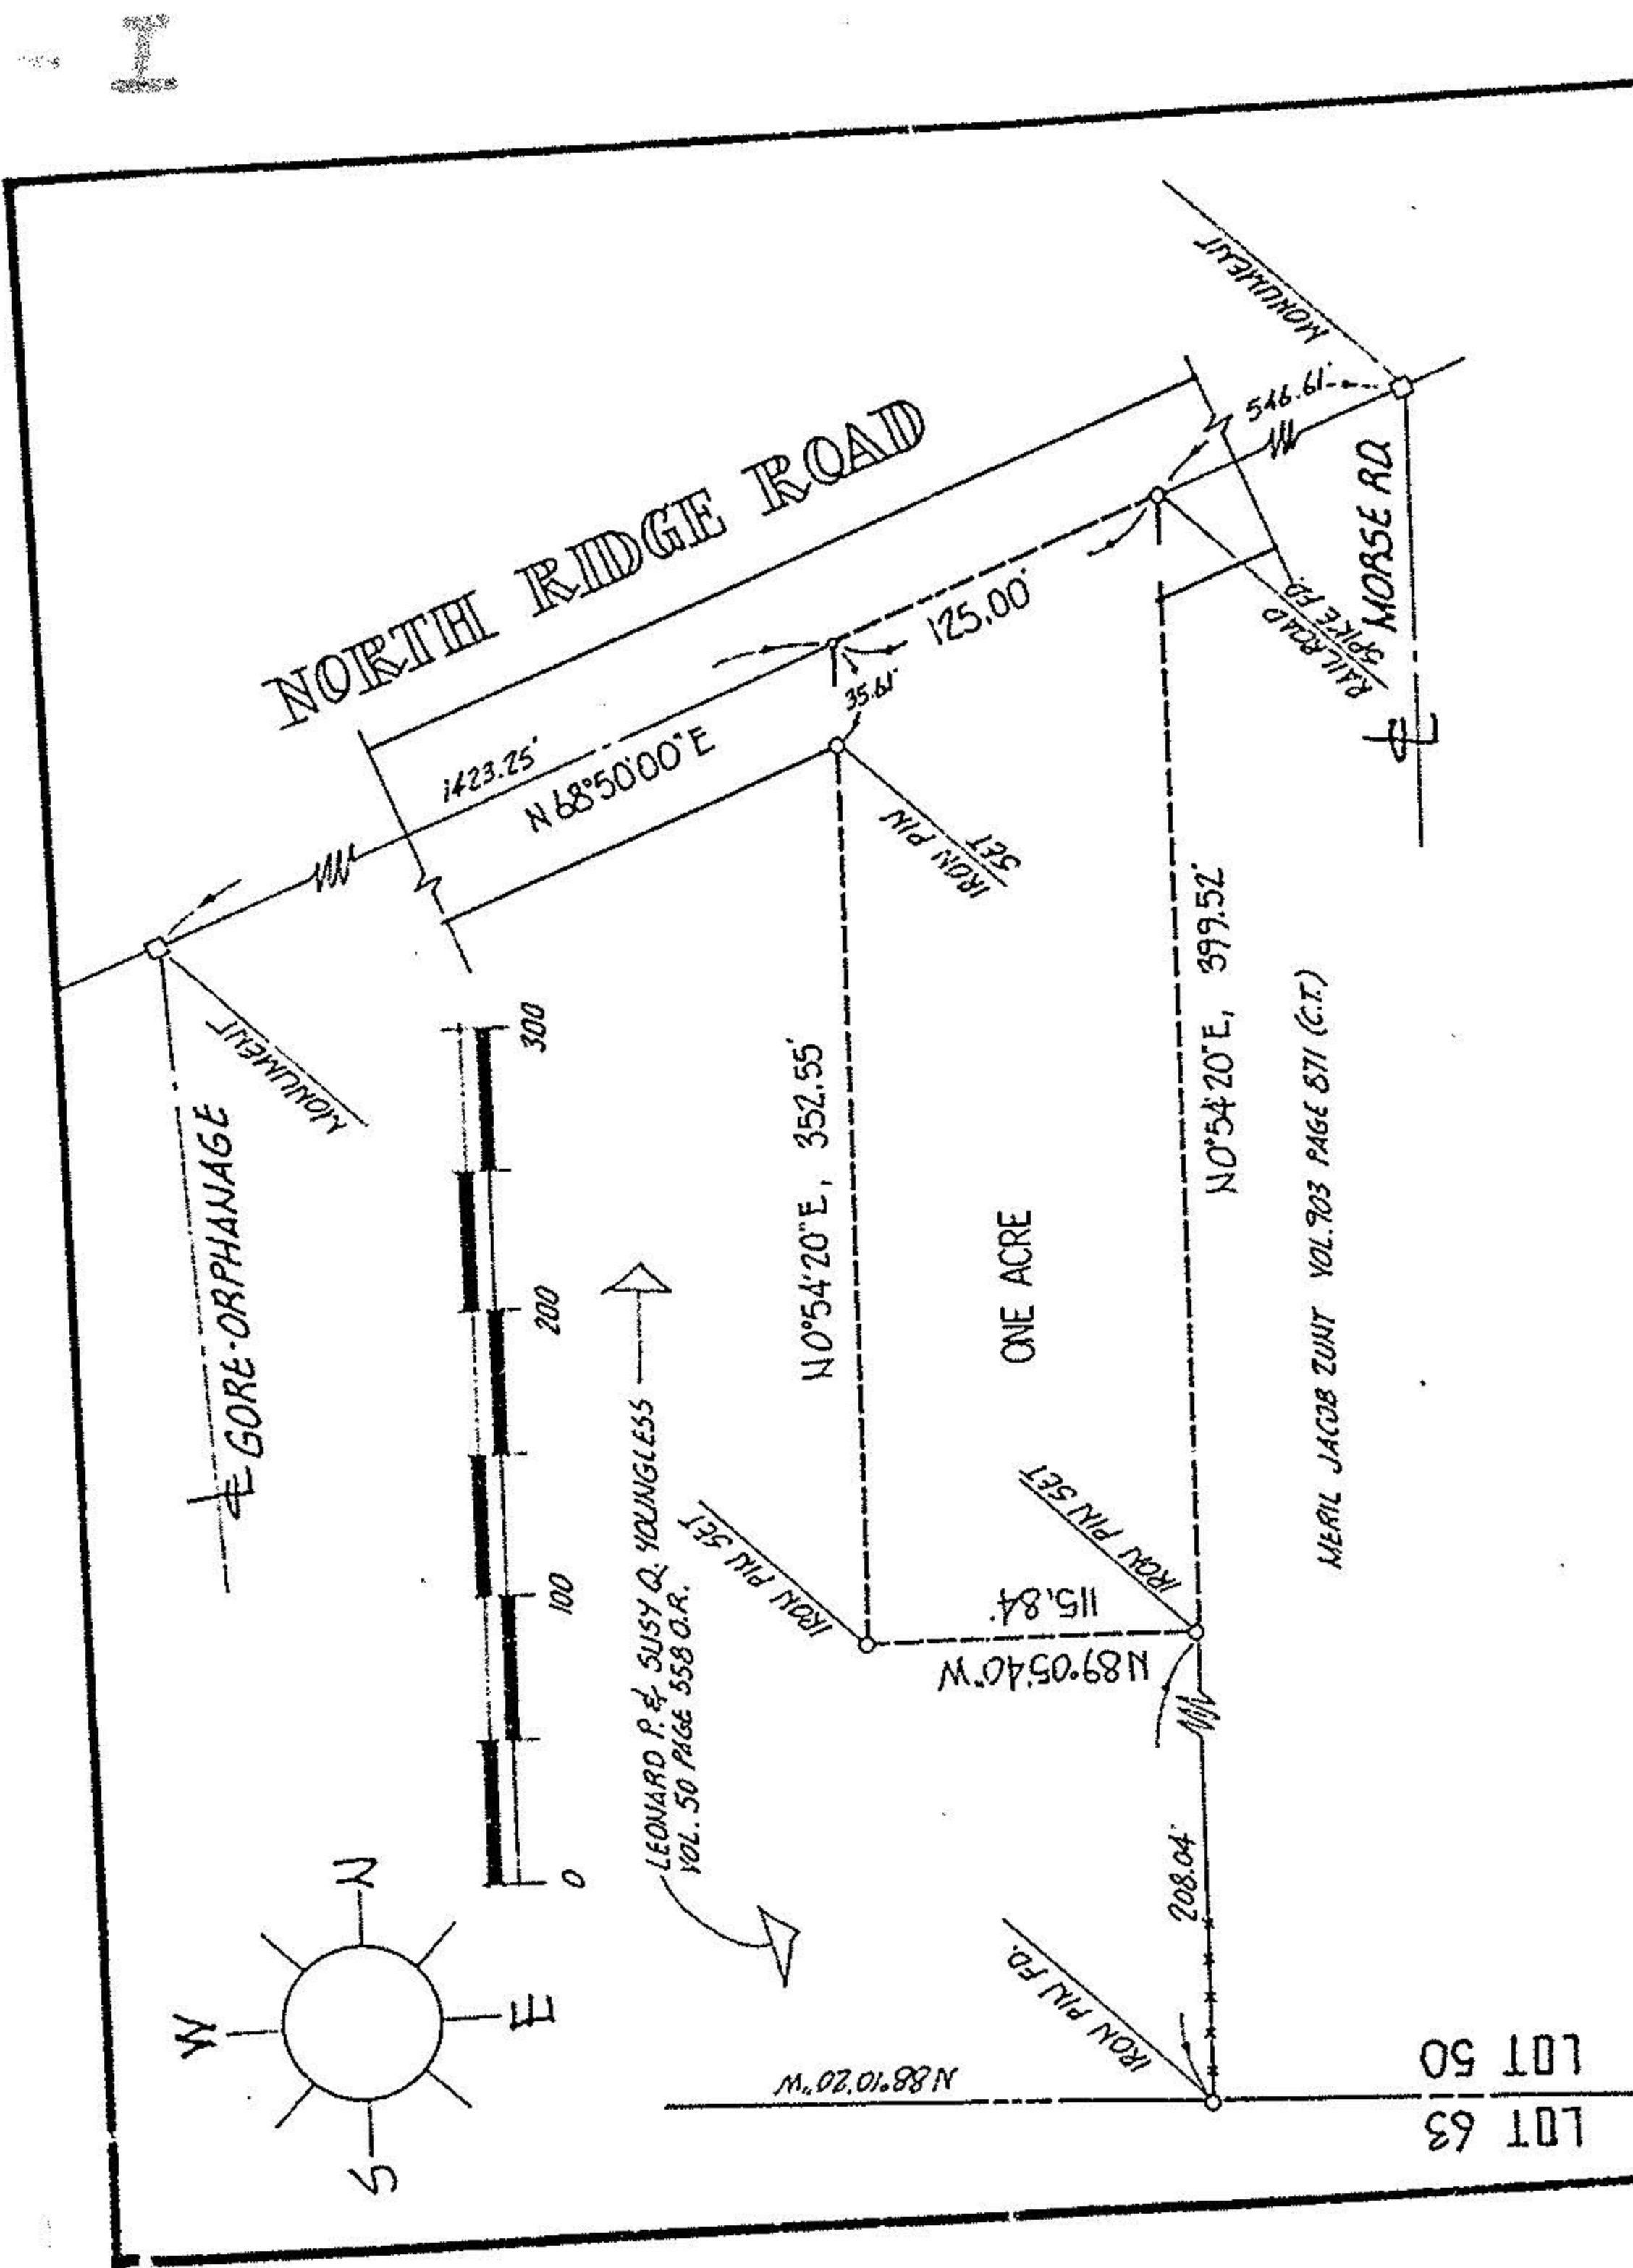

#19339

APPROVED  
LORAIN CO.  
MAP DEPT.

DATE 4-22-91

PAGE 1-J

BY CAROLYN FRANCIS

VOID AFTER # 19339

DESCRIPTION, One acre parcel Youngless, Brownhelm Twp. :

Situated in the Township of Brownhelm, County of Lorain and State of Ohio. Being known as part of Original Lot 50 in said Township, bounded and described as follows:

BEGINNING at a railroad spike found in the centerline of North Ridge Road being South 68°50' West a distance of 546.61 feet from a monument at the intersection of said centerline with the centerline of Morse Road, said spike also being the northwest corner of those lands conveyed to Meril Jacob Zunt by Certificate of Transfer recorded in Volume 903, Page 871 of Lorain County Records.

THENCE South 0°54'20" West along the west line of Zunt, a distance of 399.52 feet to an iron pin set. THENCE North 89°05'40" West, a distance of 115.84 feet to an iron pin set. THENCE North 0°54'20" East, a distance of 352.55 feet to a point in the centerline of North Ridge Road, said line passing through an iron pin set 35.61 feet south of said centerline. THENCE North 68°50' East along said centerline, a distance of 125.00 feet to the place of beginning, embracing exactly one acre of land, but being subject to all legal highways as surveyed by M.G. Hura, march, 1991.

CITY OF

PREPARED FOR LEONARD YOUNGLESS  
51707 N. RIDGE ROAD, VERMILION

MICHAEL G. HURA registered surveyor  
12706 MASON ROAD, VERMILION, OHIO [216] 965-4040

PERIMETER SURVEY

SUBLOT \_\_\_\_\_ OF \_\_\_\_\_ Volume \_\_\_\_\_ Page \_\_\_\_\_ of PLATS OF

PART OF O.L. 50 TRACT \_\_\_\_\_ SECTION \_\_\_\_\_ OF

BROWNHELM TOWNSHIP LORAIN CO., OHIO

Perm. Parcel No: \_\_\_\_\_ Ref. deed: \_\_\_\_\_

ACREAGE 1.00

DATE MARCH-91

DRAWN MGH

SCALE 1" = 100 ft.



P.P.N 01-00-050-000-028