


Map of Part of O.L. 5140 L 62 Bronnhalm Twp Lorain Co. Ohio  
 Scale 1" = 200' May 5-77  
 By G.F. Keapp Registered Surveyor No 4306

P.P.N  
 01-00-051-000-020  
 036  
 01-00-062-000-008, 010

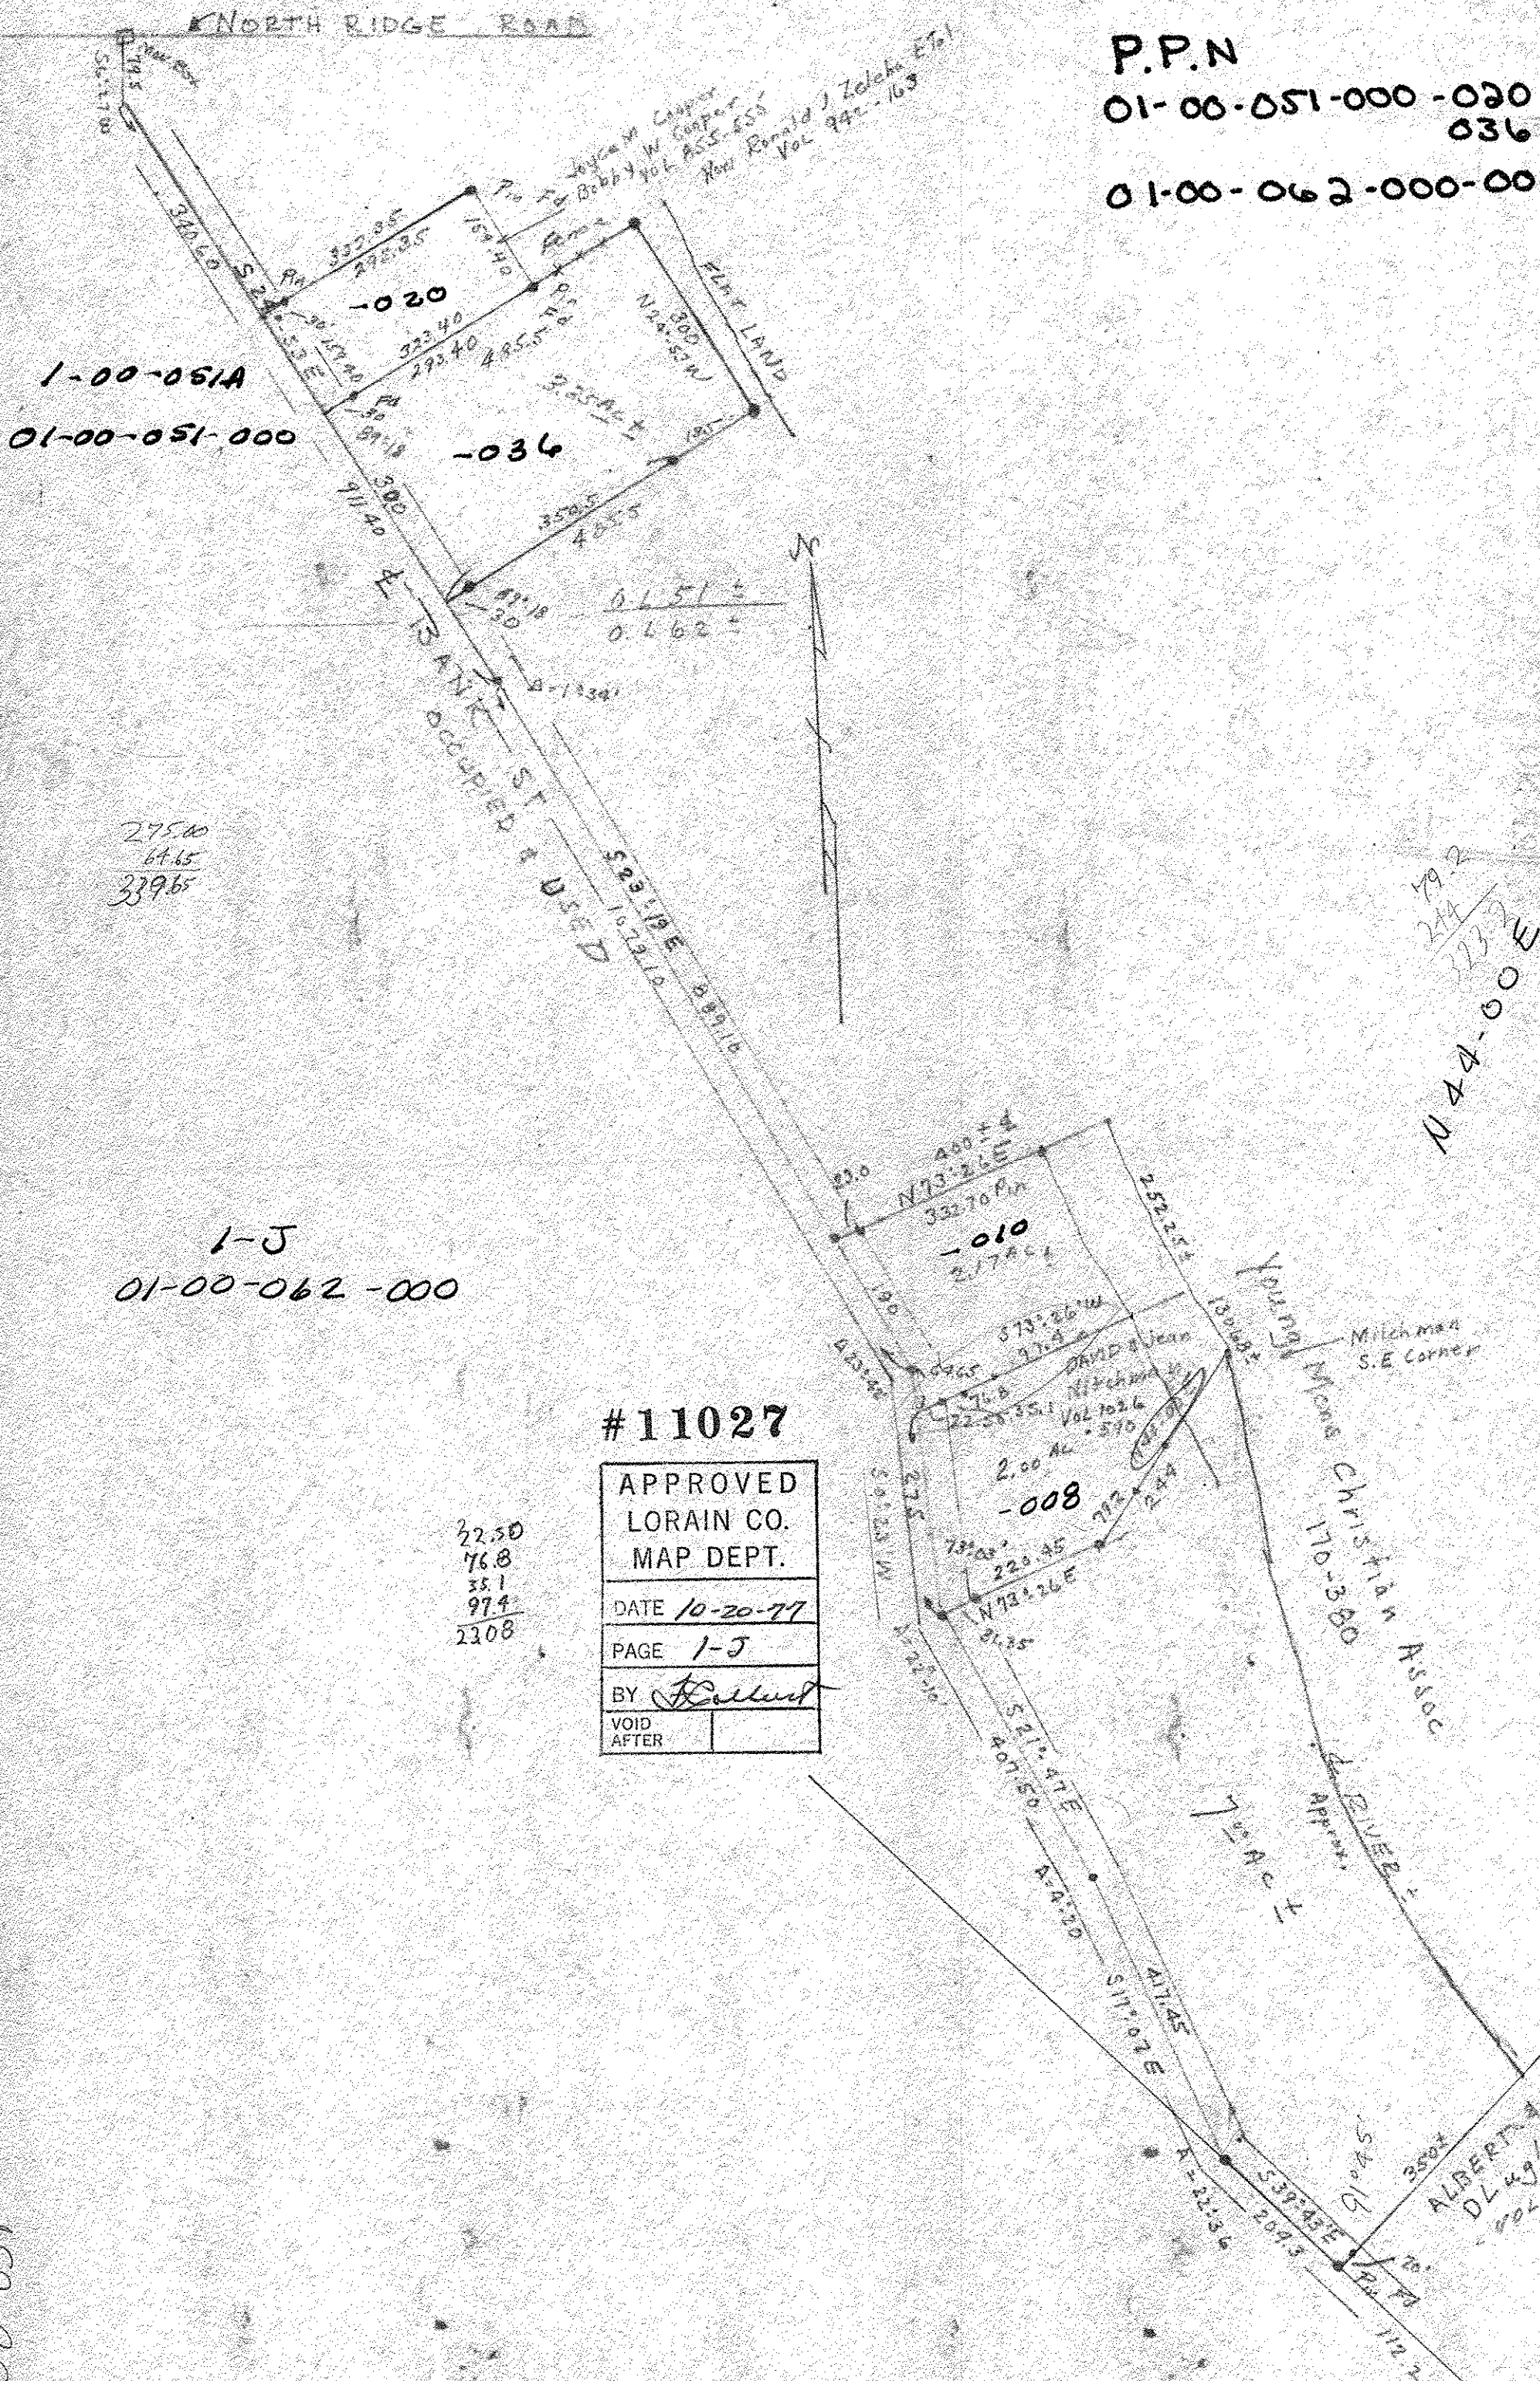

1-00-051A  
 01-00-051-000

275.00  
 64.65  
 339.65

1-5  
 01-00-062-000

#11027

APPROVED LORAIN CO. MAP DEPT.	
DATE	10-20-77
PAGE	1-5
BY	<i>Keapp</i>
VOID AFTER	

22.50  
 768  
 351  
 974  
 2308

79.2  
 244  
 323.2  
 N 44-00 E

MILCHMAN  
 S.E. CORNER  
 MORNING CHRISTIAN ASSOC  
 110-380

ALBERT & RUTH  
 DL 49/05  
 528-504  
 89-15

1-00-051