


Map of part of O.L. 71 Brownhelm Twp. Lorain Co. Ohio

Scale 1" = 100' May 19, 1987  
 By Arnold F. Koepf Reg. Surveyor No. 4306

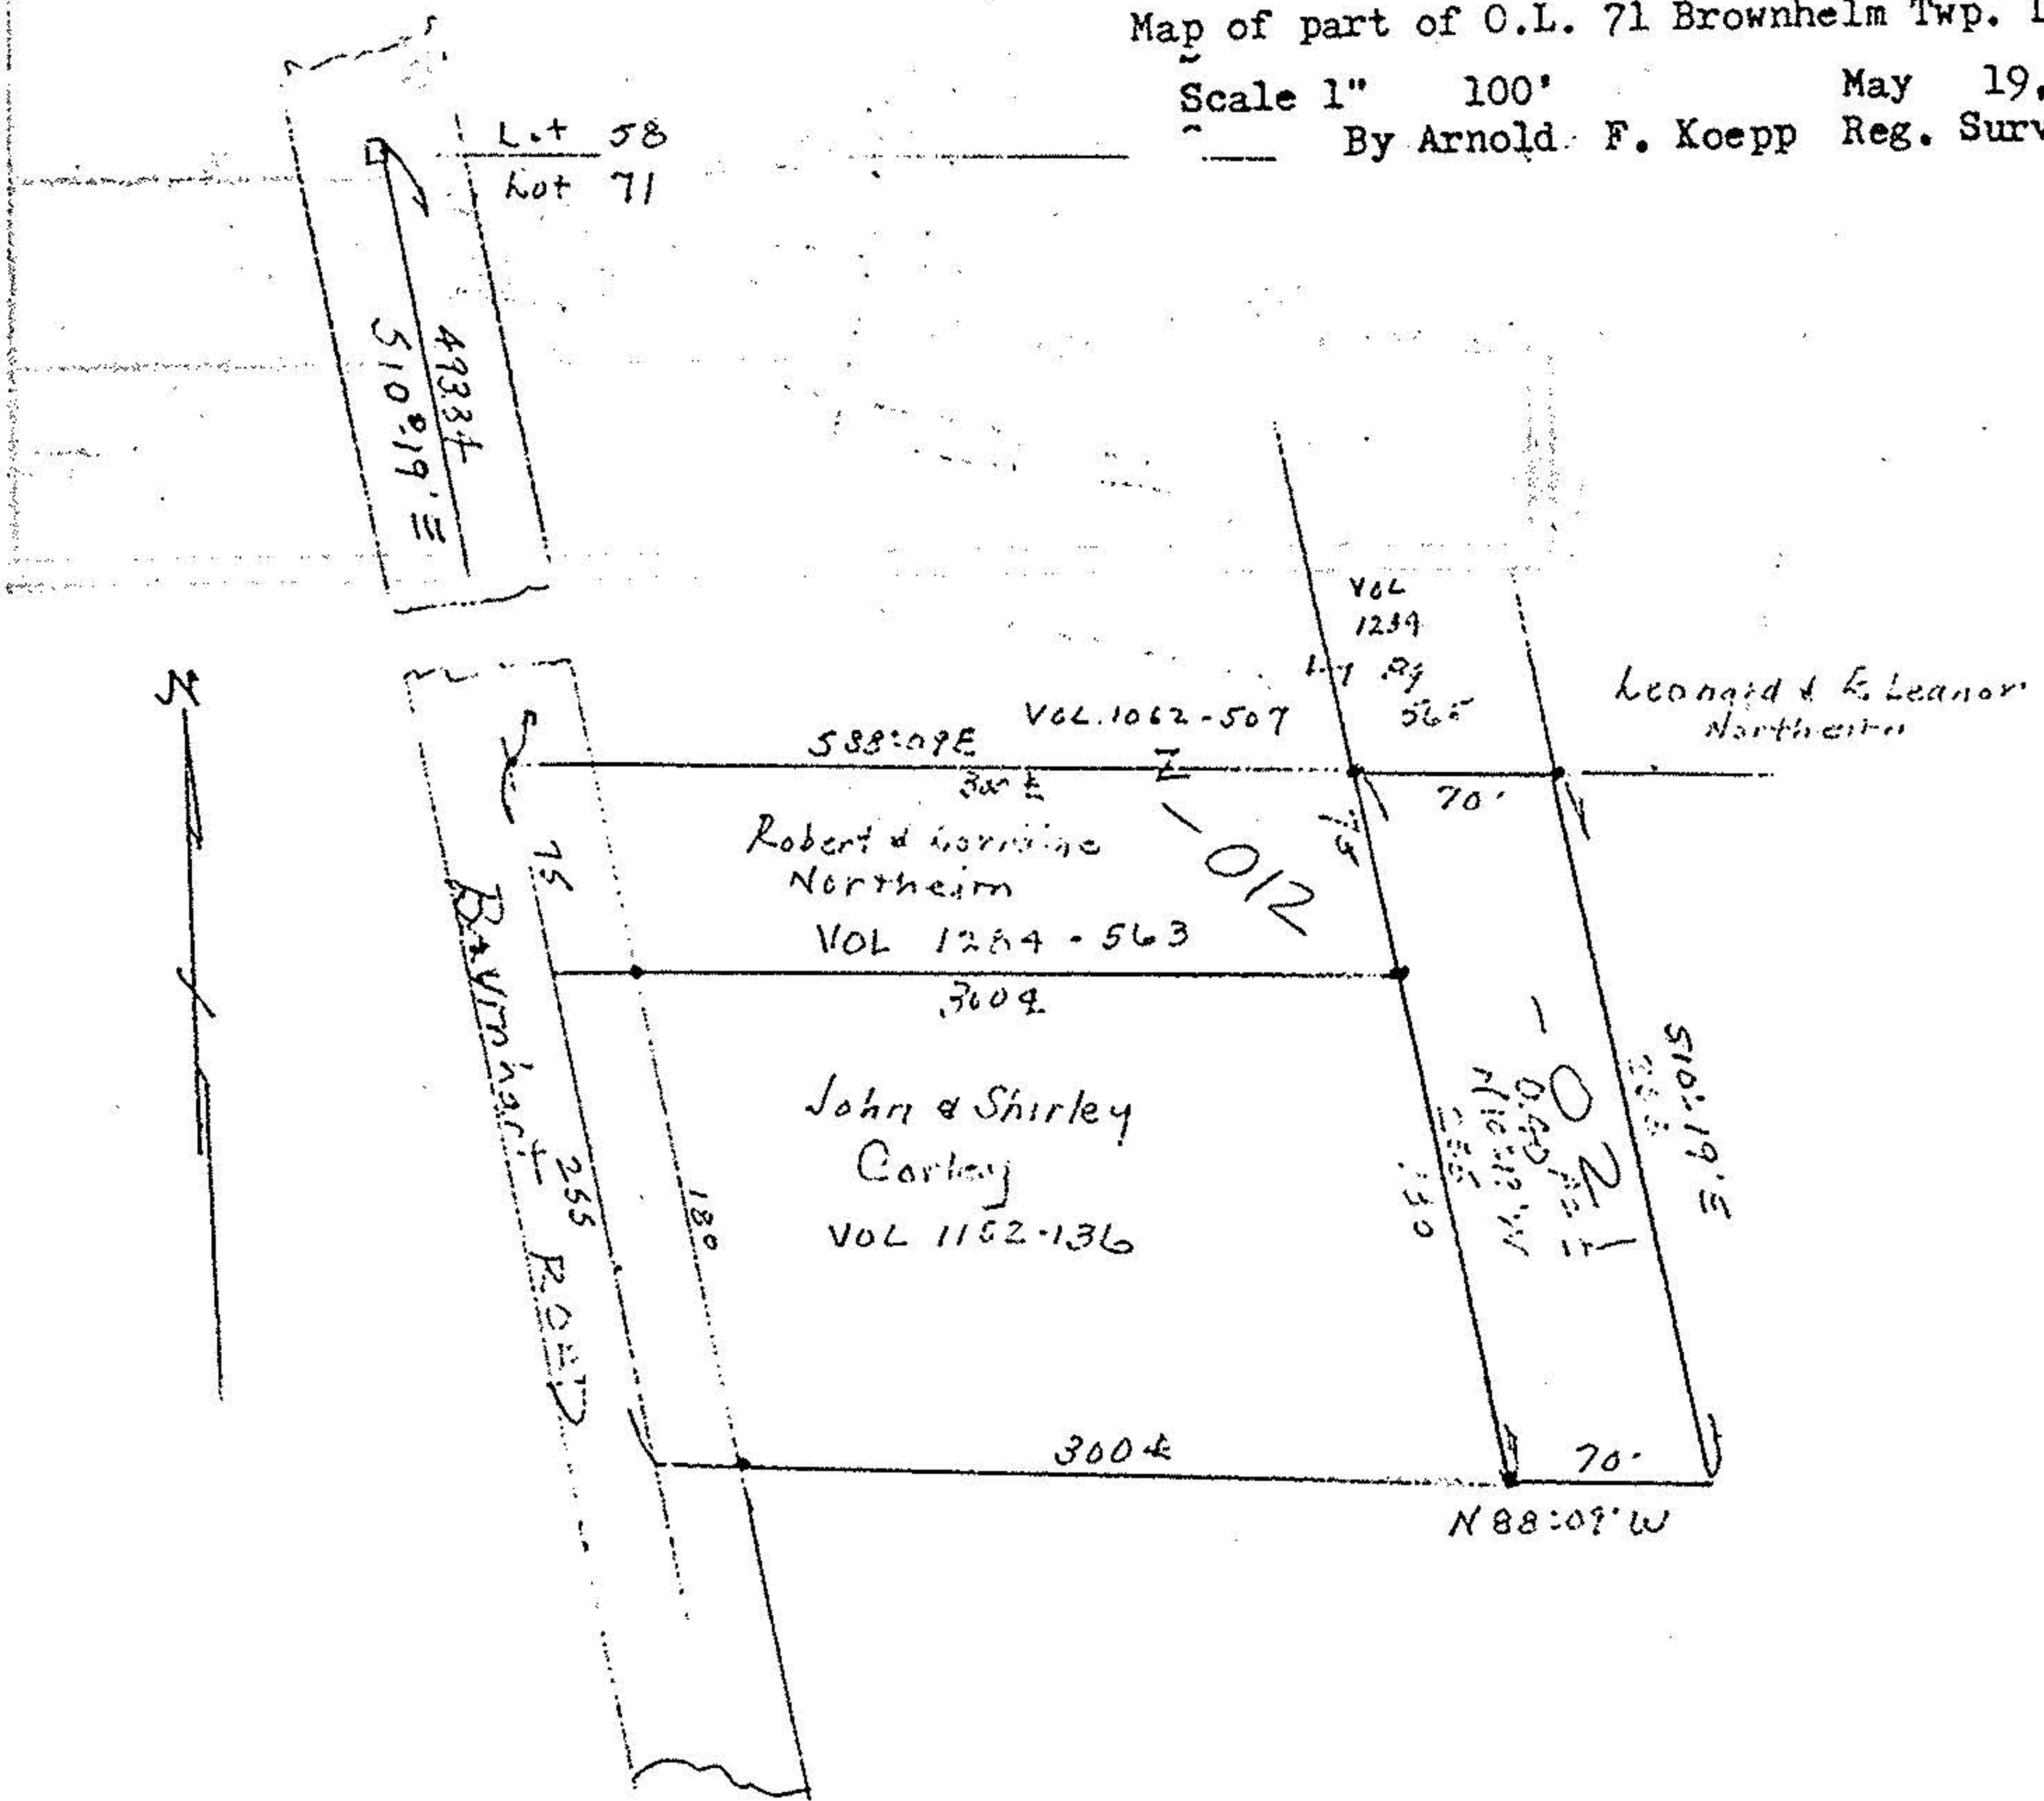

01-00-071-000

#17455


APPROVED  
 LORAIN CO.  
 MAP DEPT.

DATE 6-2-87

PAGE 1-L

BY C. FRANCIS

VOID AFTER 17455

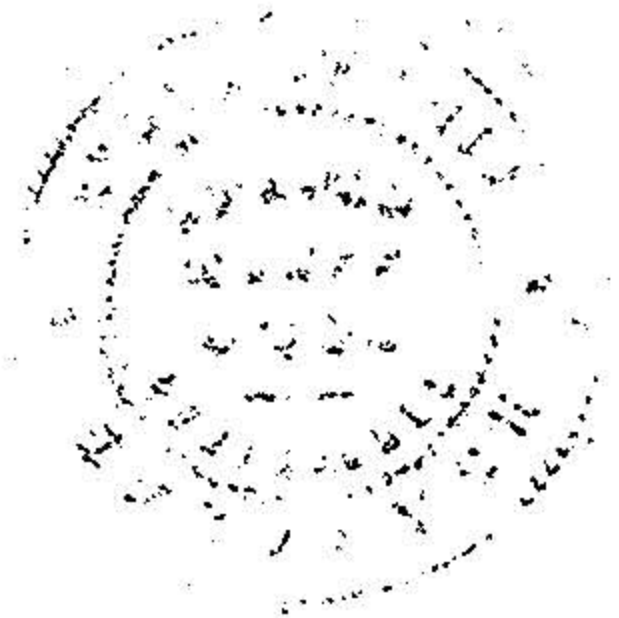

01-00-071-000-021