
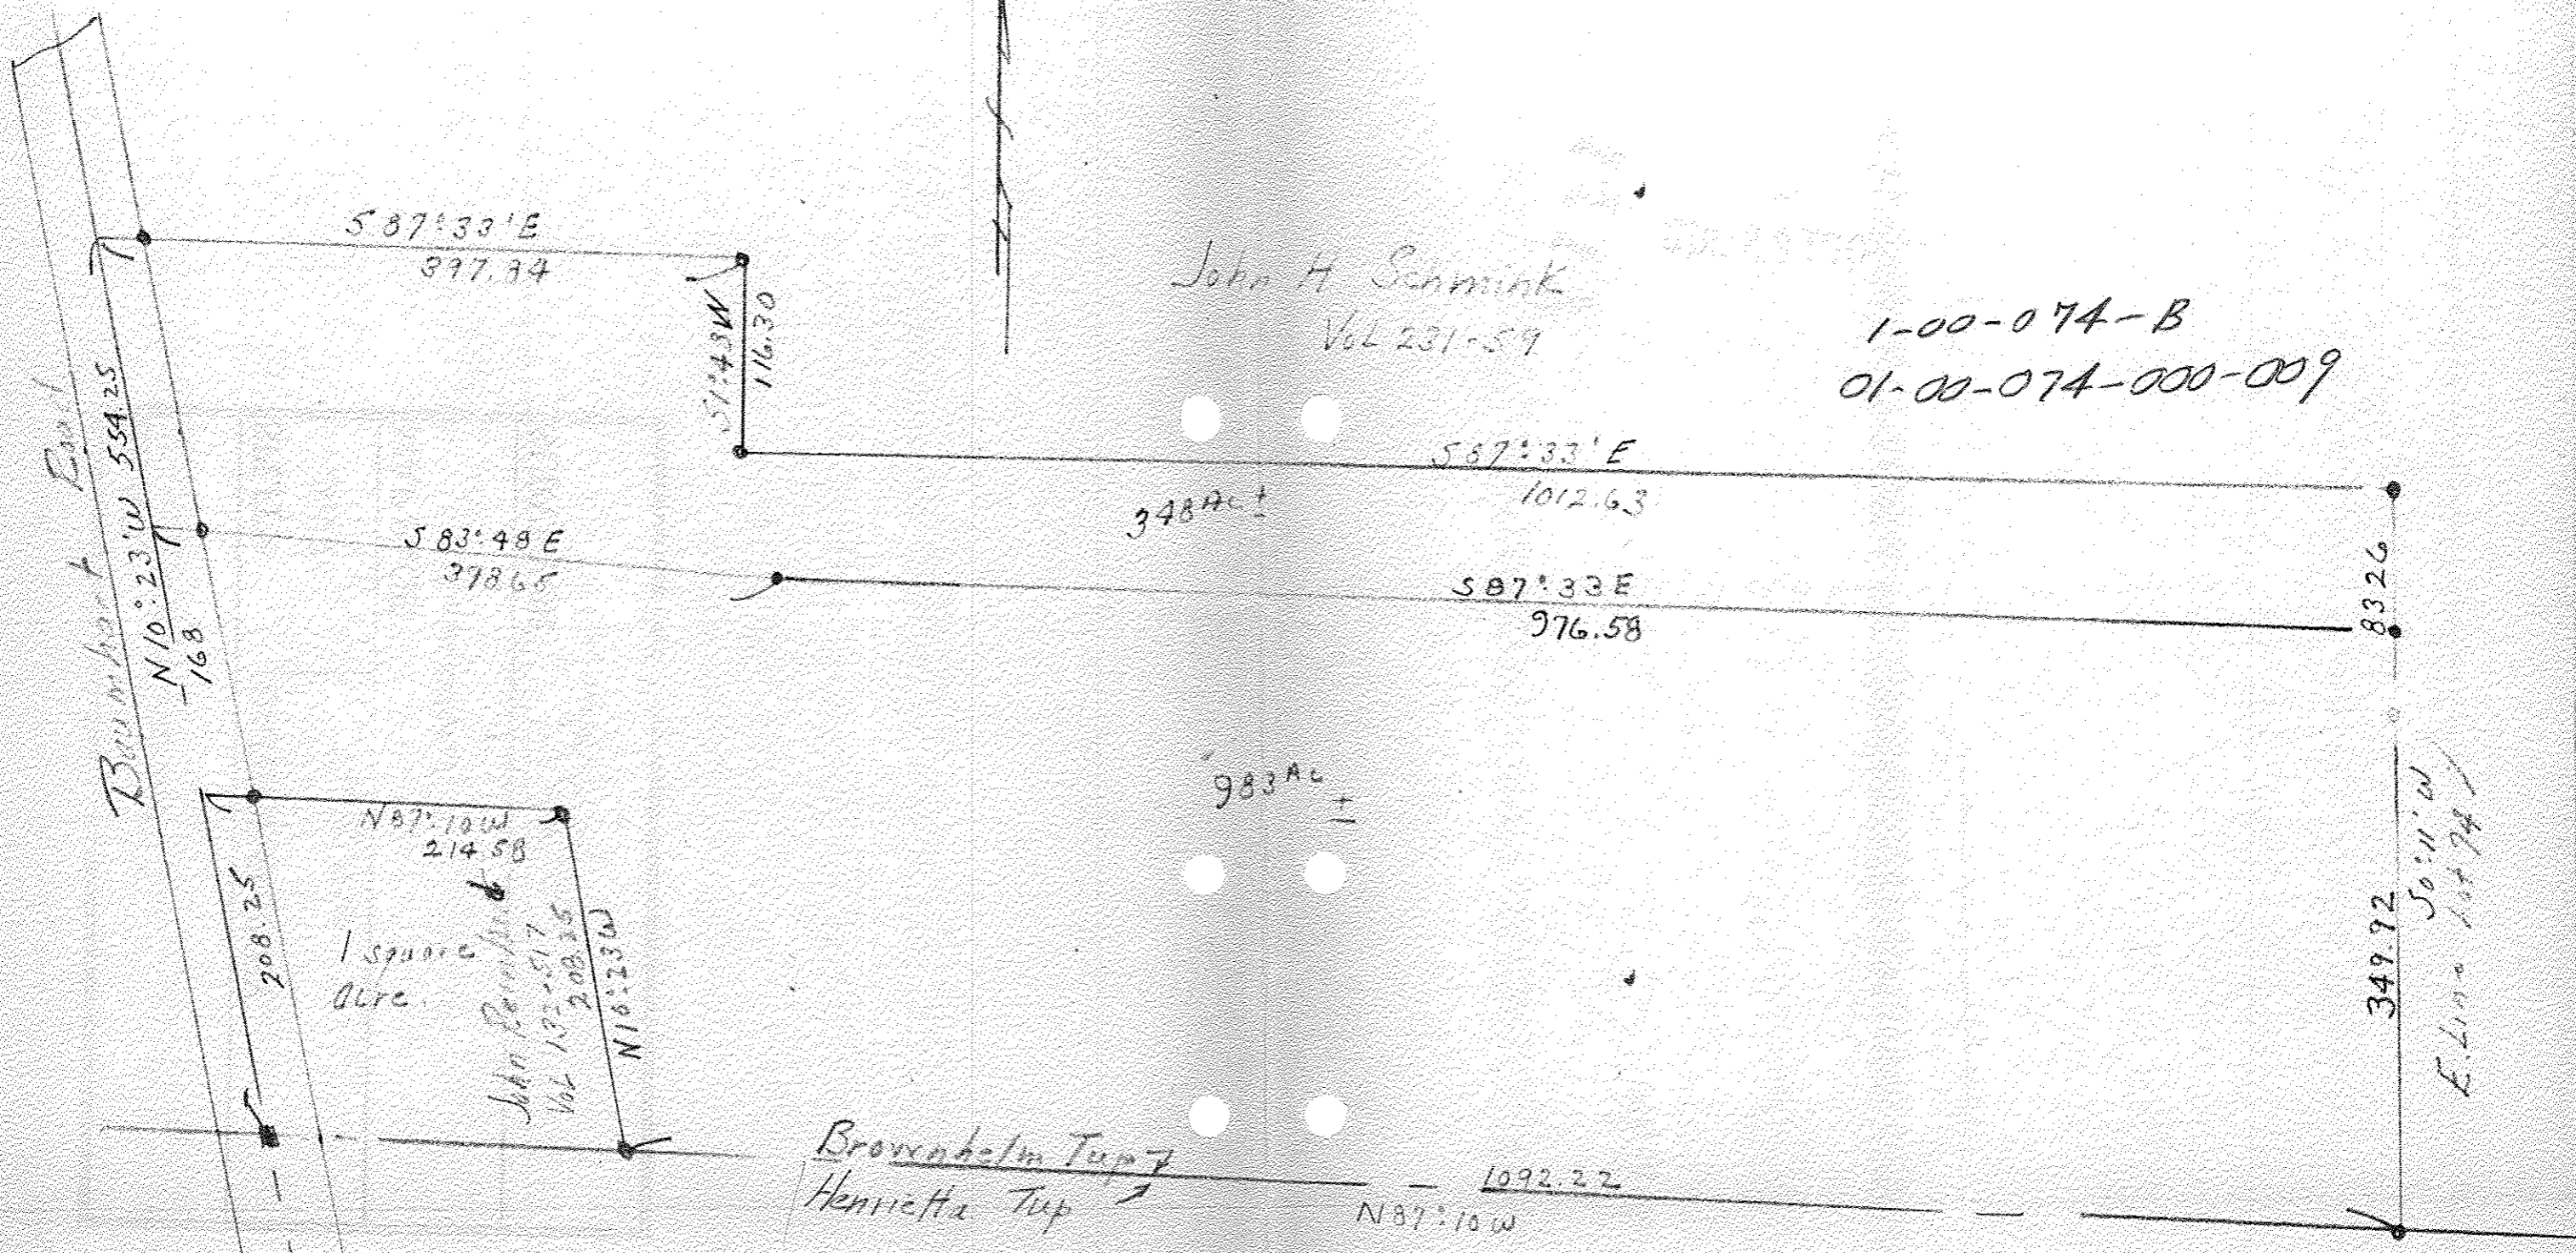


4417

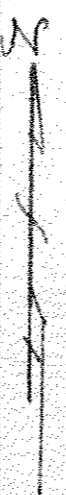

John H. Schmink
Vol 231-59

1-00-074-B
01-00-074-000-009

188.25
168
208.25
564.50

Allgauer G.F. + S.G.

Map of Part of Q.L. 74 Bromberg Top Lorain Co Ohio

Scale 1"=100'

By G. Riepp
Reg. Surveyor
June 5-1870