


Showing from page 66  
Vol. 2 pg. 43 of maps

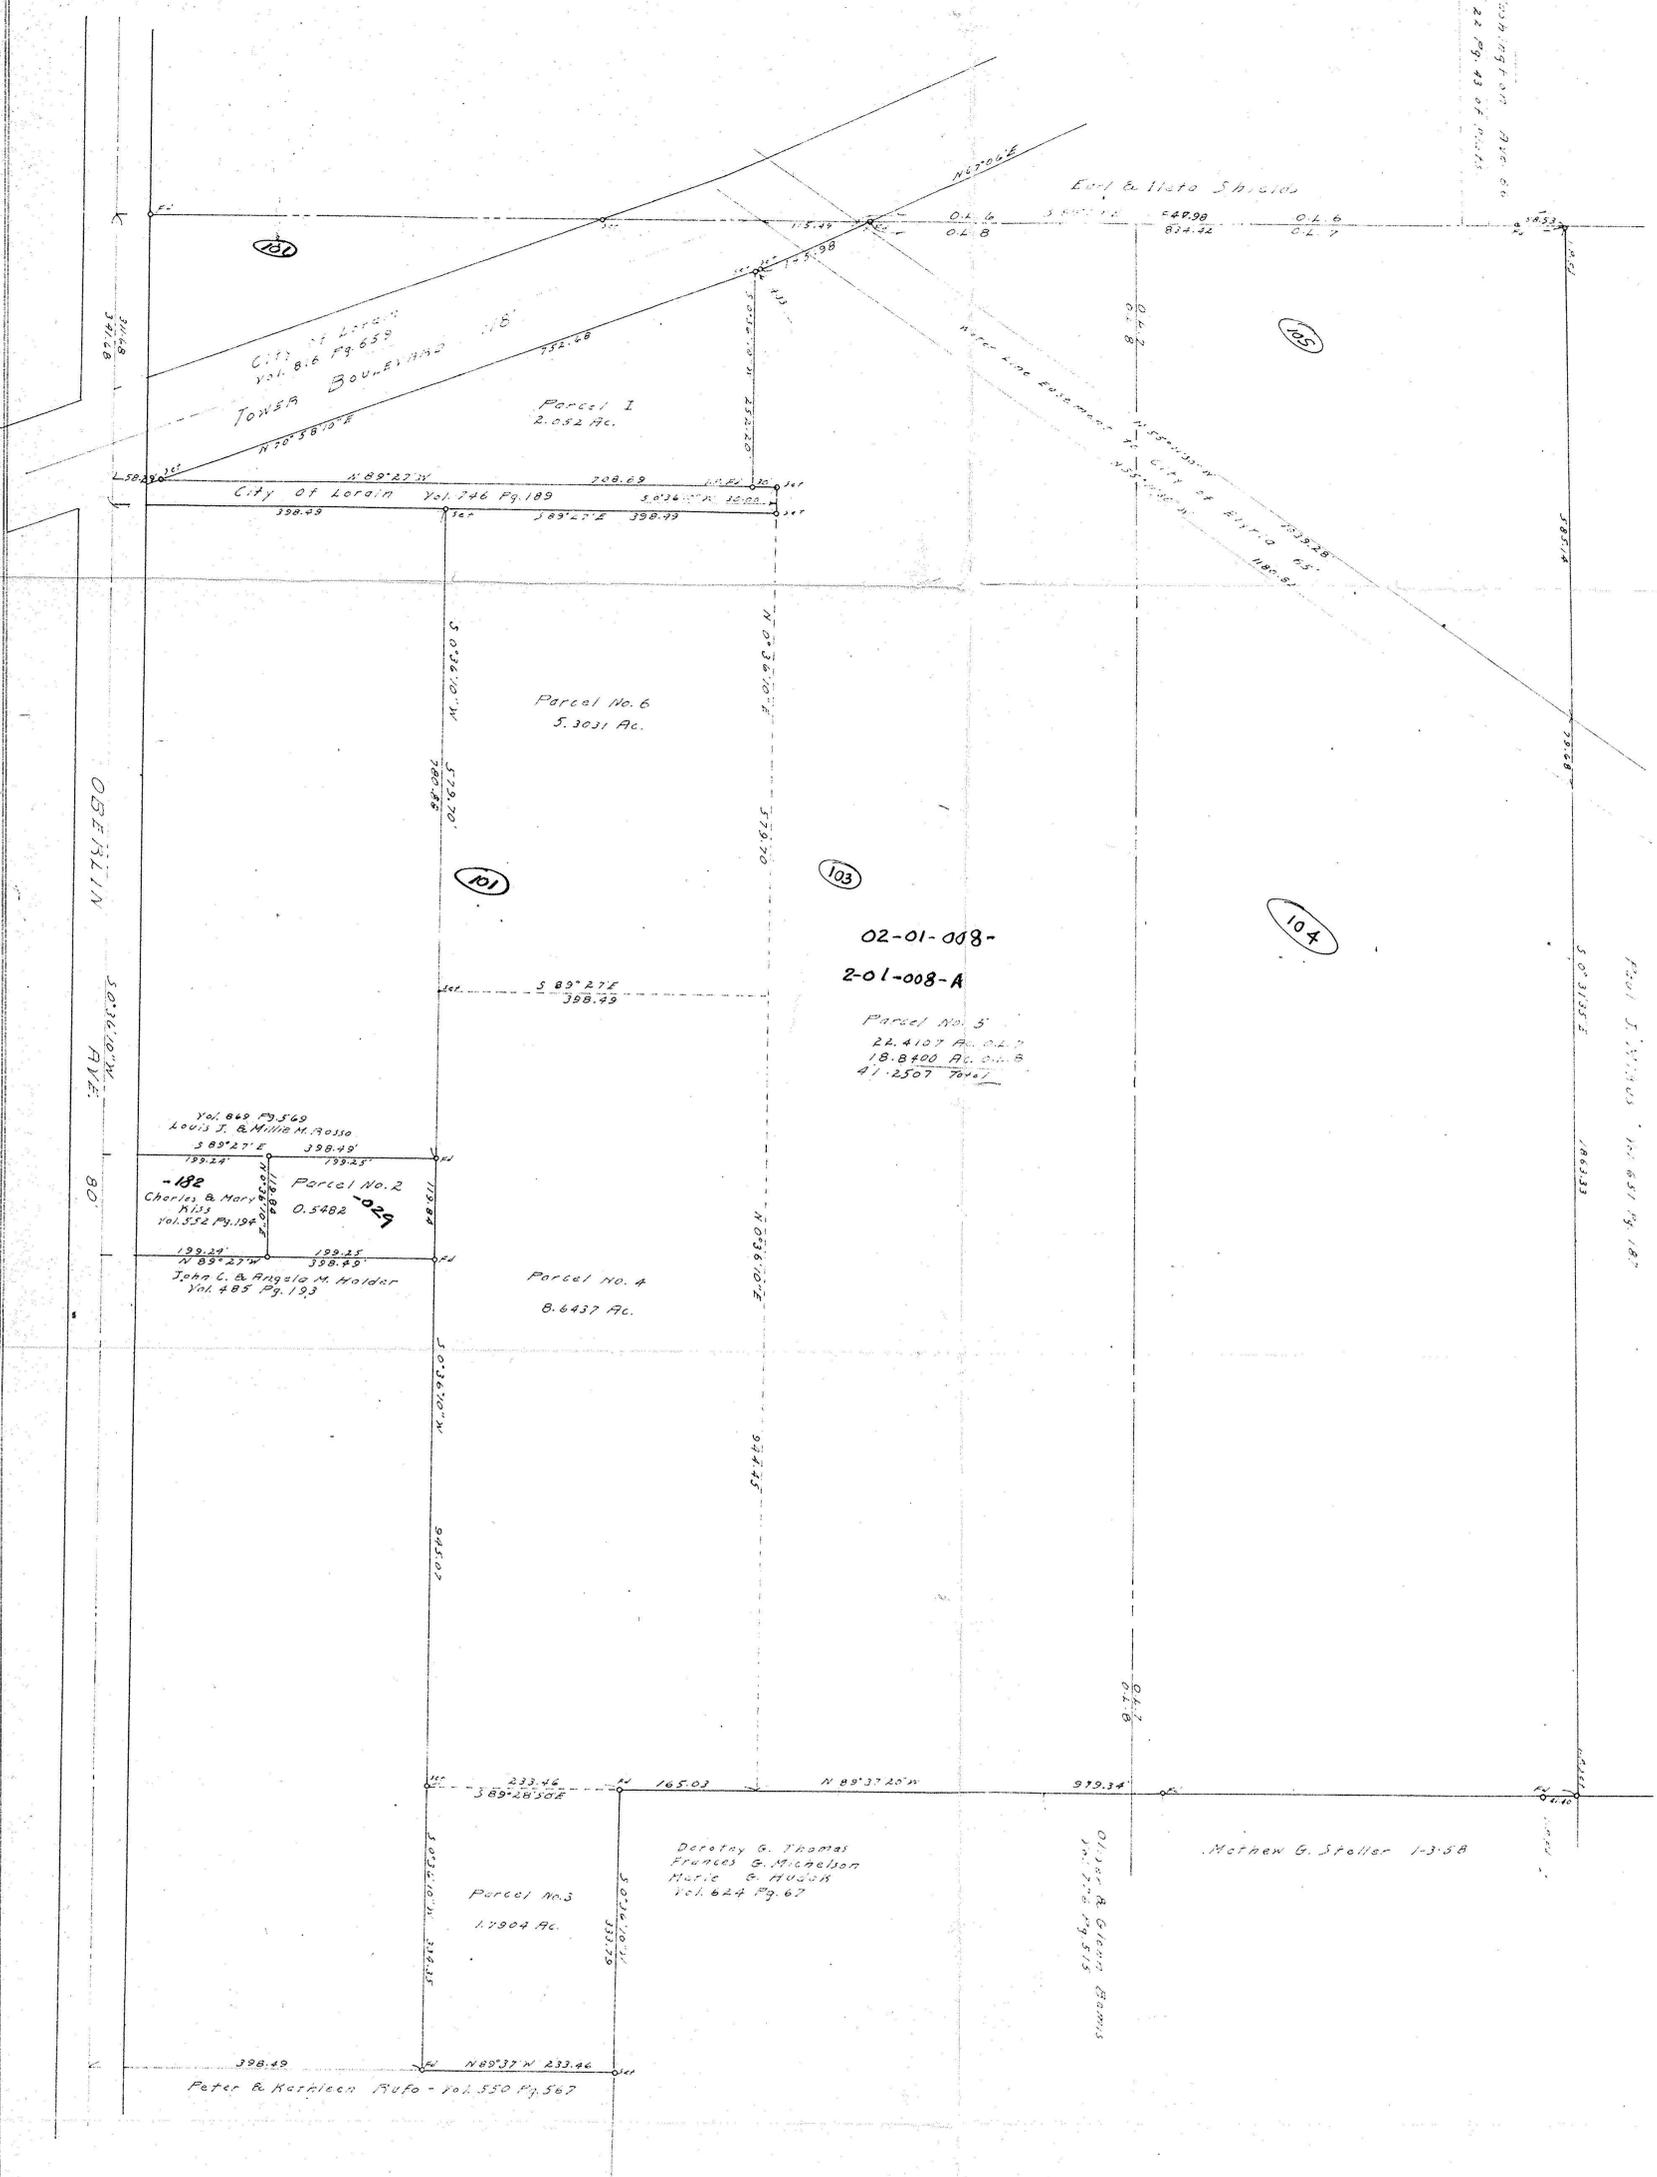

02-01-008-  
2-01-008-A

Parcel No. 5  
24.4107 Ac. 0.27  
18.8400 Ac. 0.18  
41.2507 Total

Vol. 849 Pg. 549  
Louis J. & Millie M. Rosso  
S 89° 27' E 398.48'  
199.24' 199.24'  
Parcel No. 2  
Charles & Mary  
Kiss  
Vol. 552 Pg. 194  
199.24' 199.24'  
N 89° 27' W 398.48'  
John L. & Angela M. Holder  
Vol. 485 Pg. 193

Parcel No. 4  
8.6437 Ac.

Parcel No. 3  
1.7904 Ac.

Peter & Kathleen Rufo - Vol. 550 Pg. 567

Deratny G. Thomas  
Frances G. Michelson  
Marie G. Musick  
Vol. 624 Pg. 67

Mathew G. Steller 1-3-58

Oliver R. Green, Bonds  
Jan. 7th 1953

SURVEY  
Part of O.L. 7-8 Th. 1 of  
Black River Township  
now City of Lorain, Lorain  
County Ohio. Scale 1"=100  
By William G. Barlow  
Reg. Surveyor June, 1965

Parcel No. 1	20.830 Ac.
Parcel No. 2	0.5482 Ac.
Parcel No. 3	1.7904 Ac.
Parcel No. 4	8.6437 Ac.
Parcel No. 5	41.2507 Ac.
Parcel No. 6	5.3031 Ac.
Total Acres	59.3881

02 78