


Δ2-Δ1-008-101-367

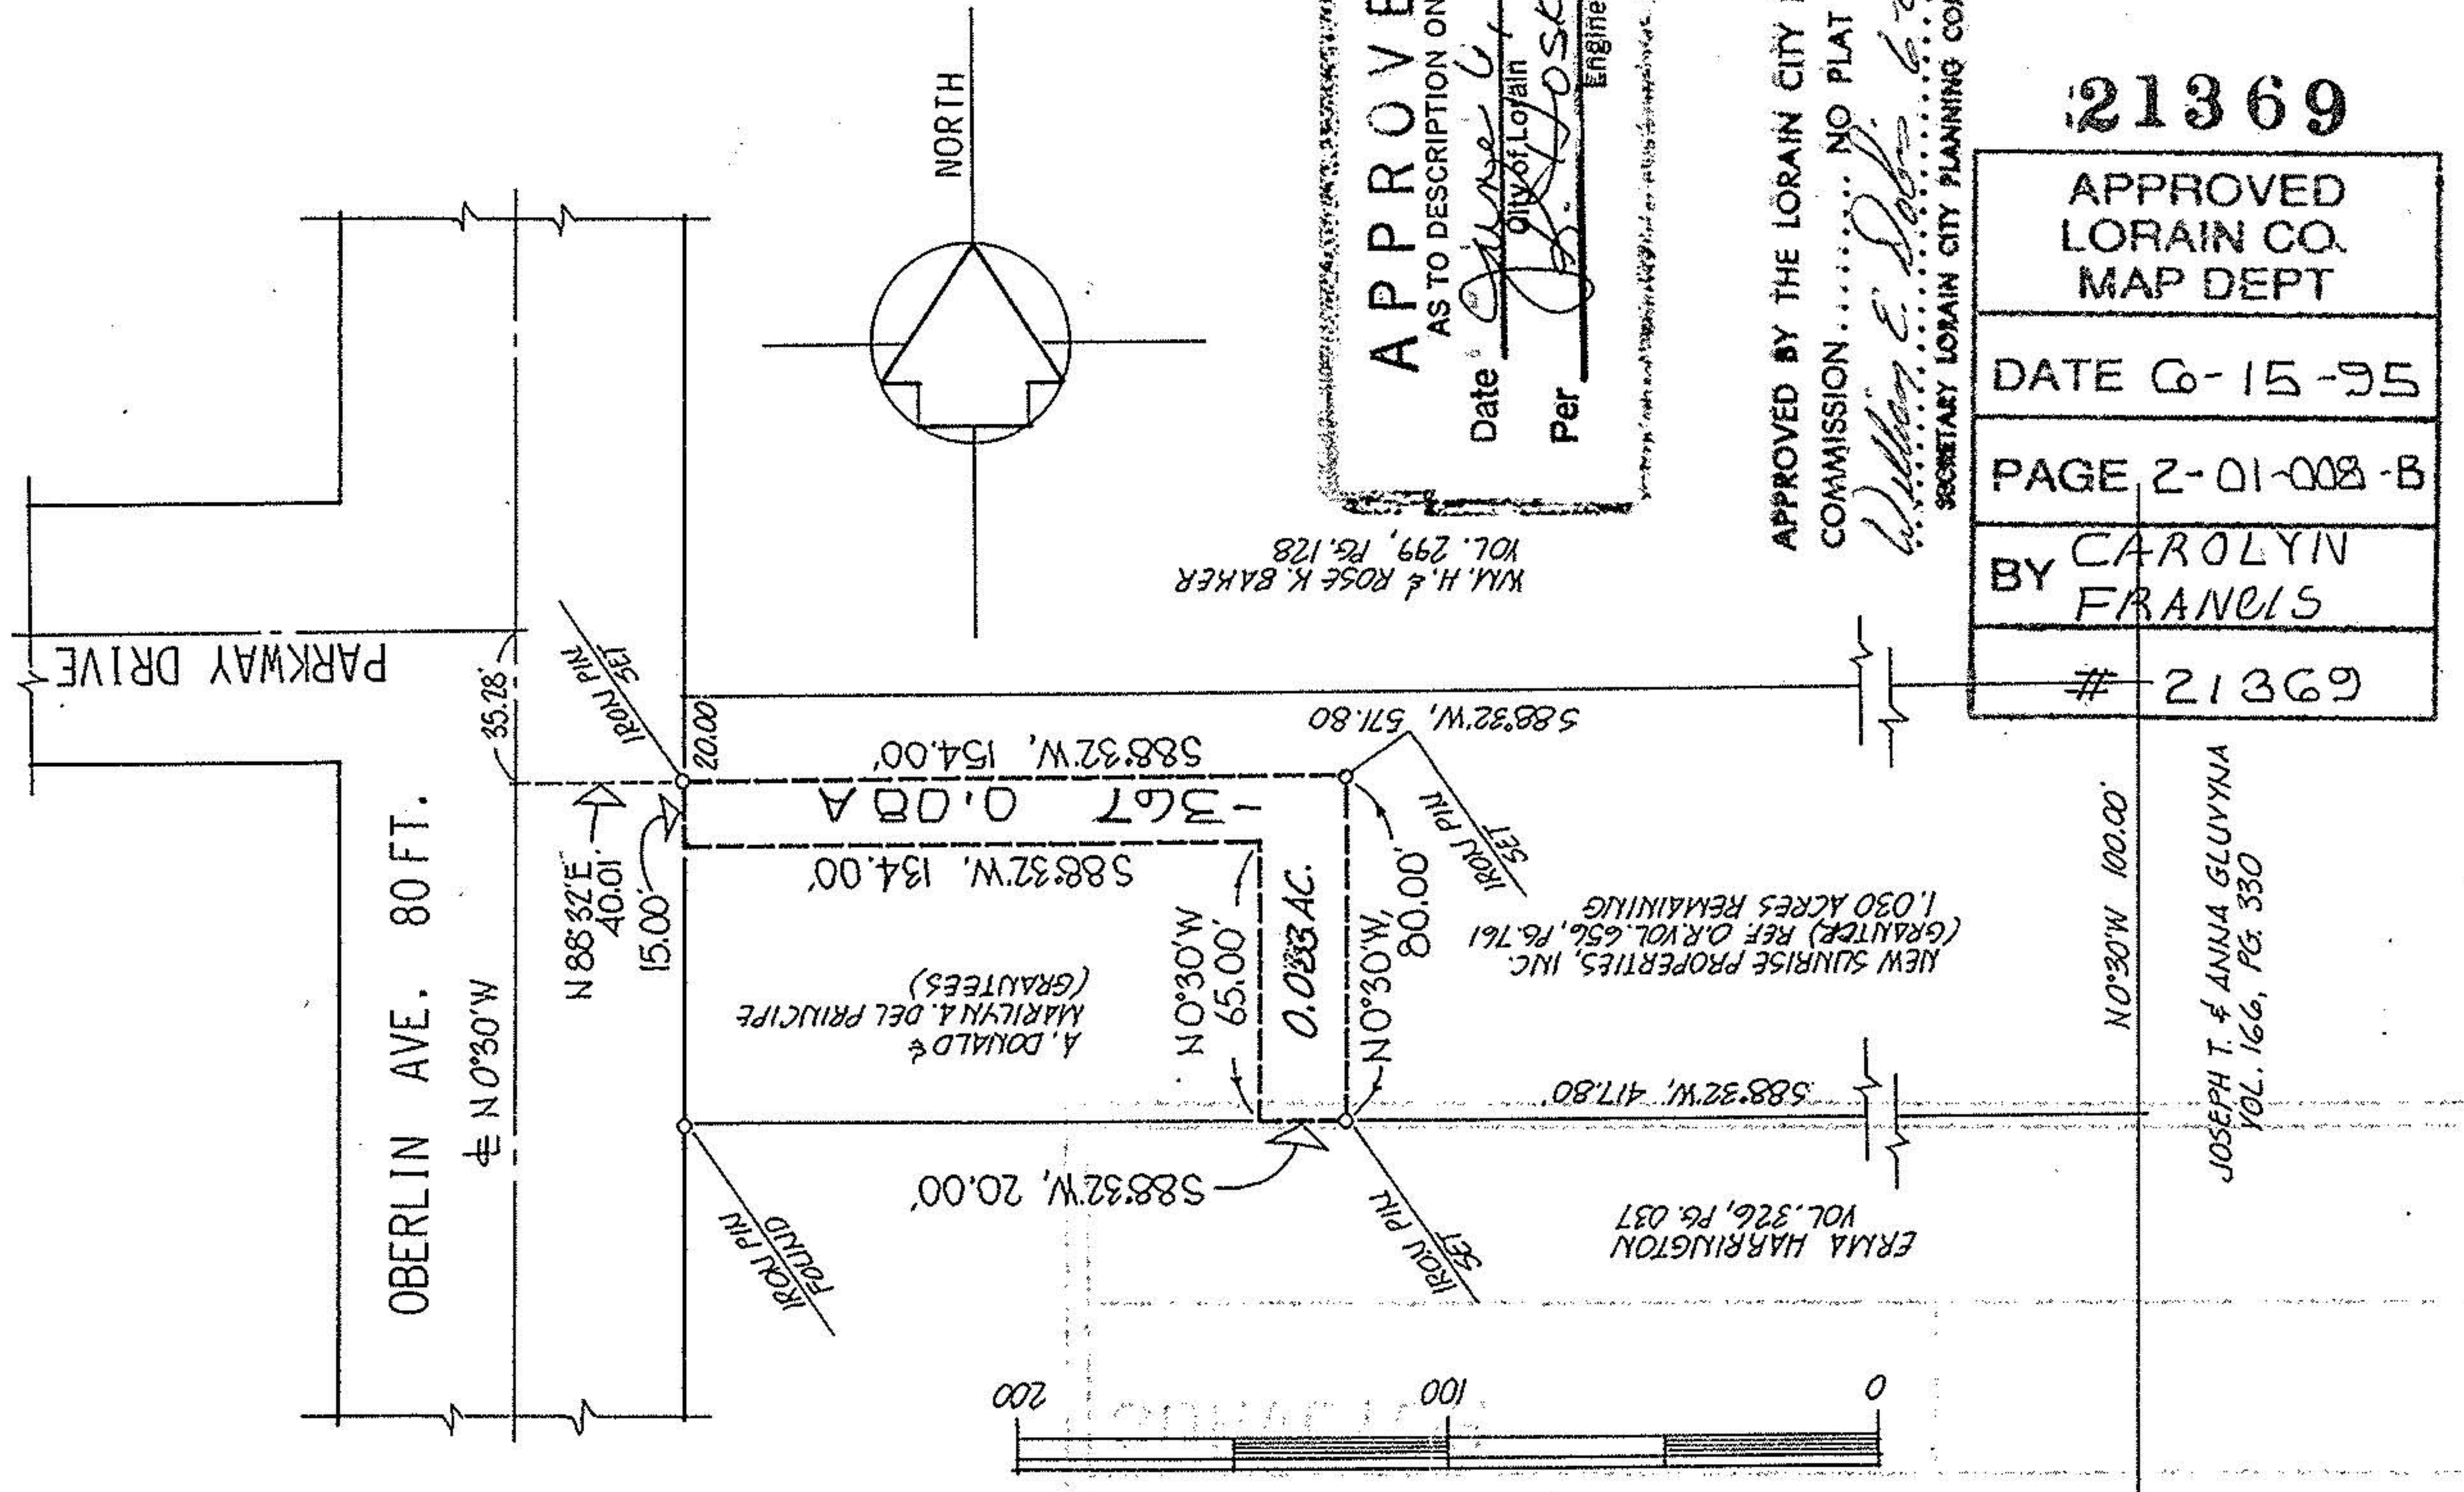

APPROVED
AS TO DESCRIPTION ONLY
Date June 6, 1995
City of Lorain
Per J. J. Loskinen
Engineering Dept.

APPROVED BY THE LORAIN CITY PLANNING COMMISSION..... NO PLAT REQUIRED
William E. Doherty 6-6-95
SECRETARY LORAIN CITY PLANNING COMMISSION

21369
APPROVED LORAIN CO. MAP DEPT
DATE 6-15-95
PAGE 2-01-008-B
BY CAROLYN FRANCIS

acreage <u>0.083</u>	prepared for <u>NEW SUNRISE PROPERTIES</u>
date <u>APR-95</u>	City of <u>LORAIN</u>
drawn <u>JAB</u>	Village of <u>LORAIN</u>
scale <u>1" = 60'</u>	CONSULTING ENGINEER AND SURVEYOR <u>JOHN A. BURKIN</u> 143 E. Water St., P.O. Box 1390 Sandusky, Ohio 44870
PARCEL SPLIT APPROVAL	
SUBLOT(S) _____ OF _____	
Volume _____ Page _____ of PLATS	
PART of O.L. <u>8</u> Tract / Section _____ of _____	
BLACK RIVER TOWNSHIP <u>LORAIN</u> CO., OHIO	

