

02-01-004-103-

P.R.N 02-01-004-103-006

#11662

APPROVED
LORAIN CO.
MAP DEPT.

DATE 5-16-78


PAGE 2-01-004-B

BY J. Johnson

VOID
AFTER 11663.

5TH ST. 66'

170.16 M. TO MON. BOX

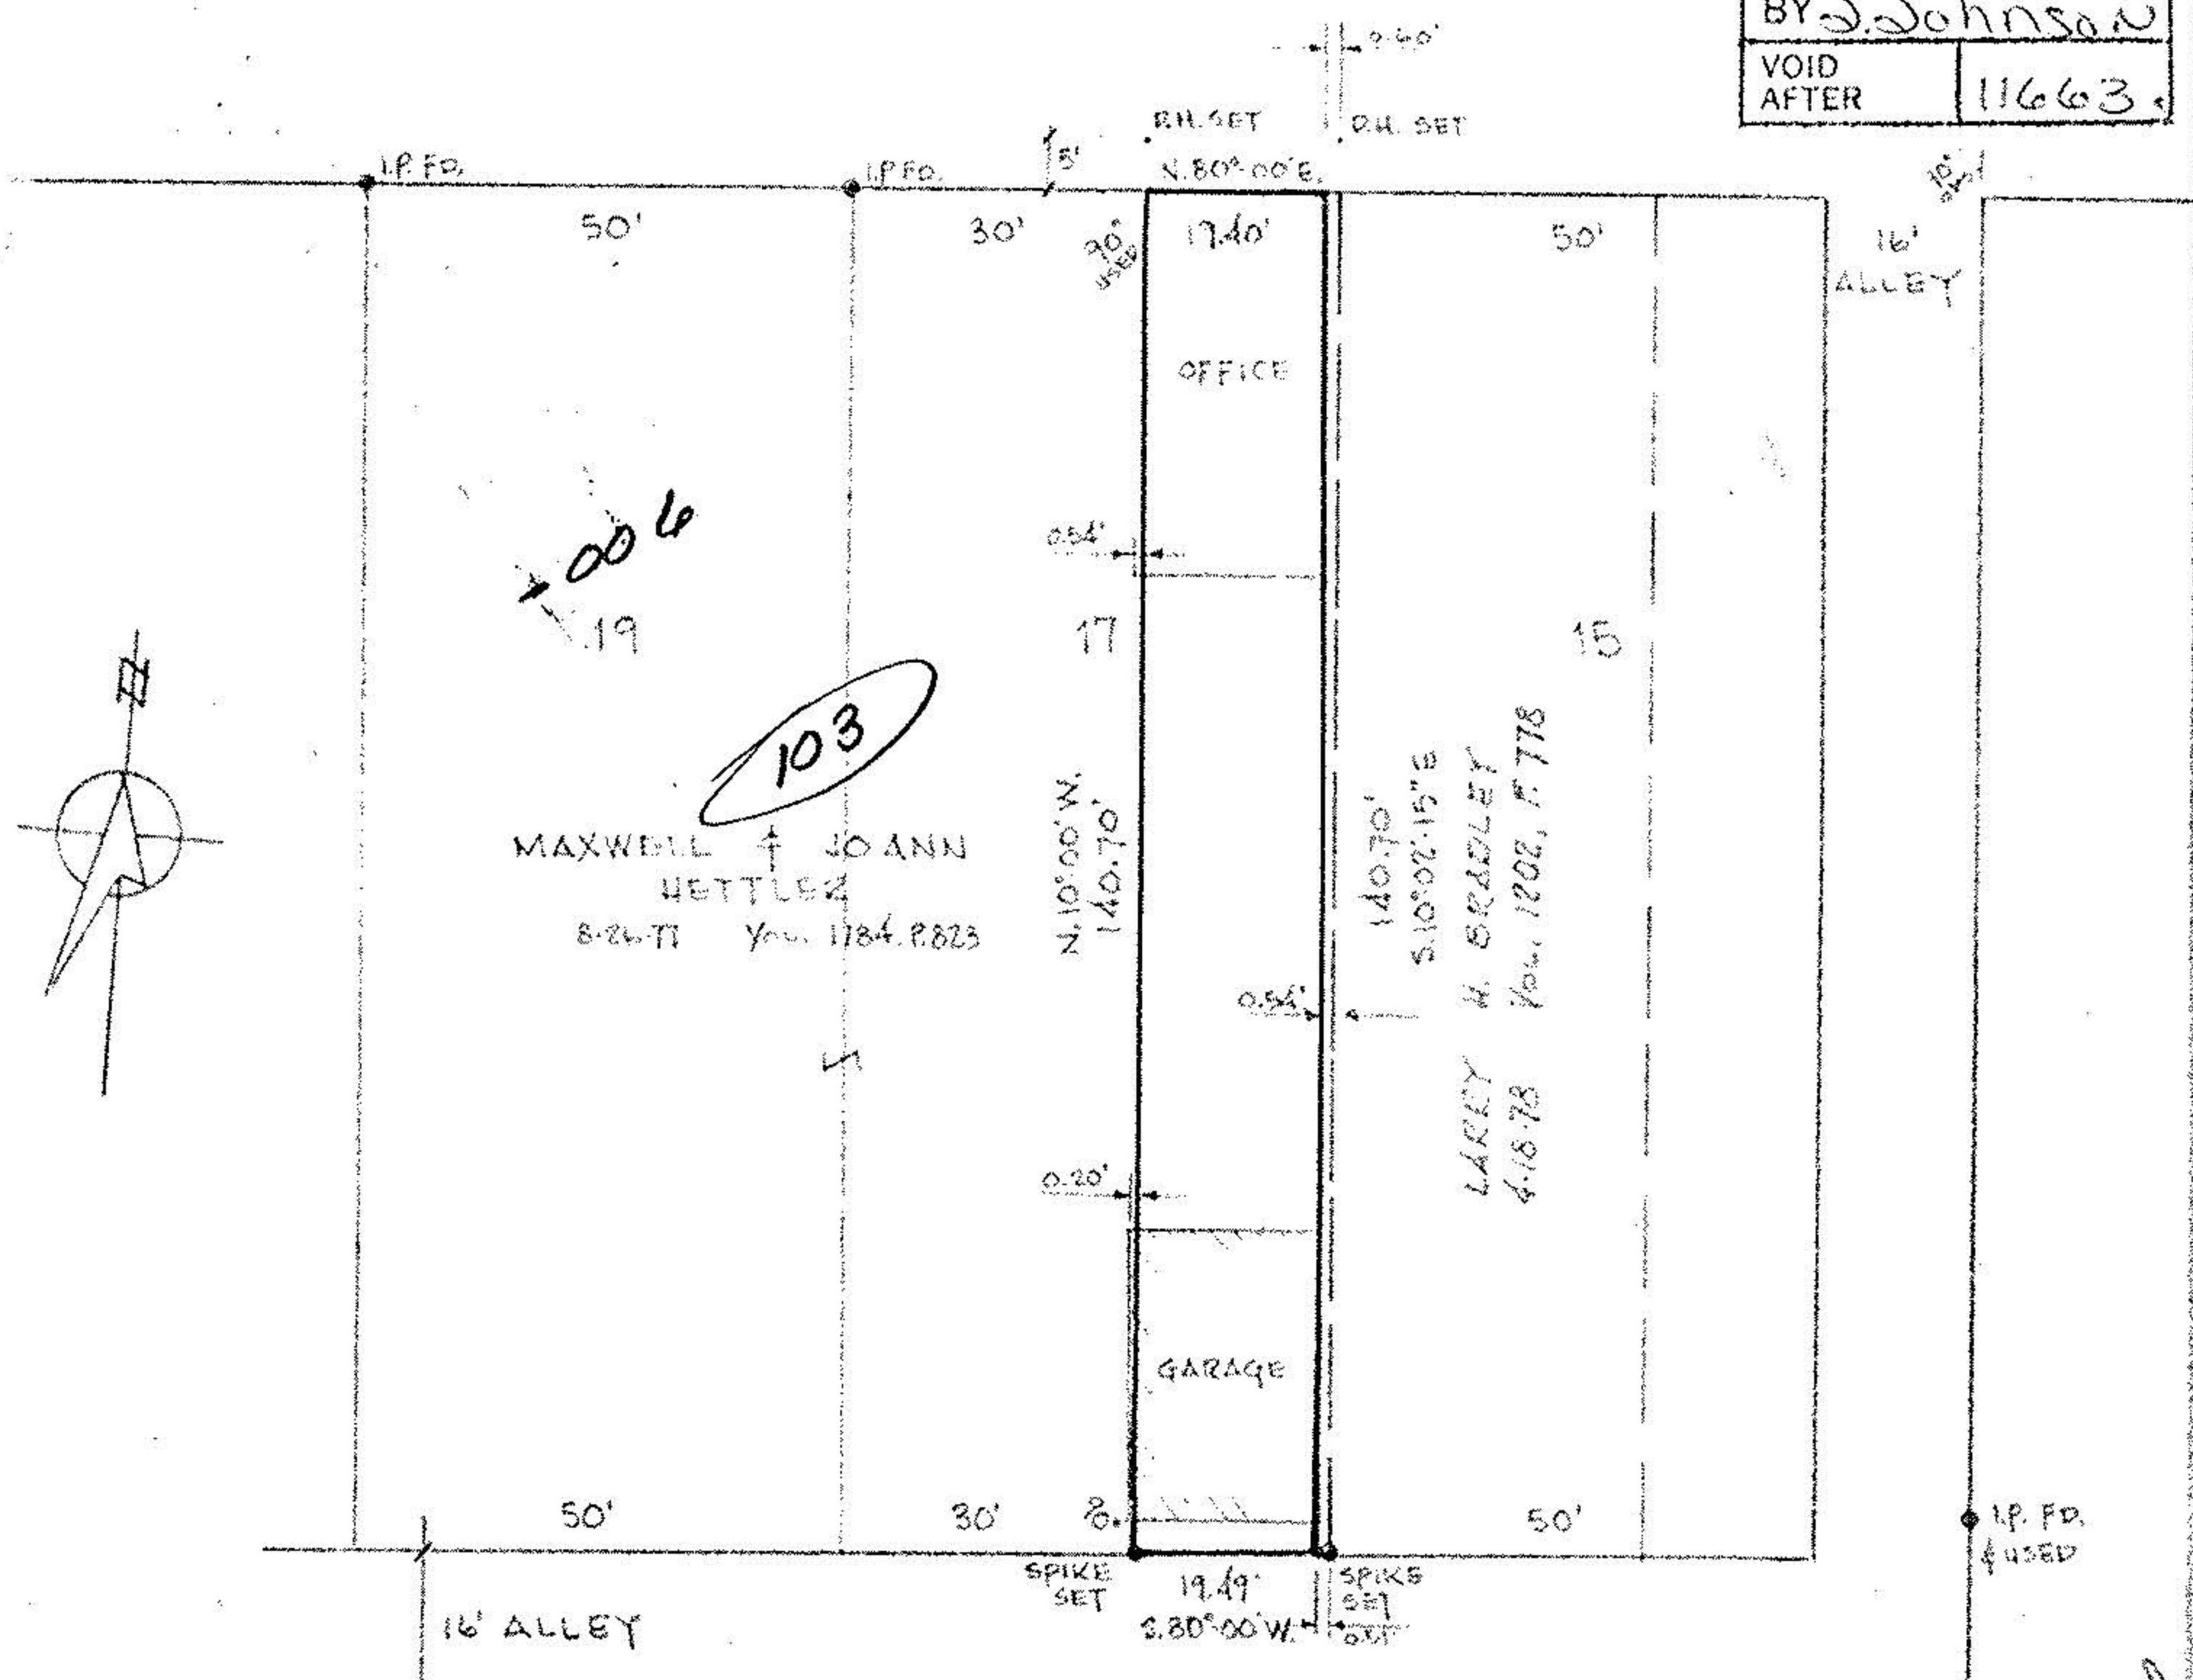

2-01-004-B

APPROVED BY THE LORAIN CITY PLANNING
COMMISSION... NO PLAT REQUIRED
Larry Bradley
SECRETARY LORAIN CITY PLANNING COMMISSION

SURVEY

LARRY H. BRADLEY

BEING PART OF 1/4 17, BLK 2, SELAH CHAMBERLAIN,
TRUSTEE ET. AL. SUBDIVISION, PLAT VOL. 2, PAGE 22,
O.L. 4, TR. 1, BLACK RIVER TWP, CITY OF LORAIN,
LORAIN COUNTY, OHIO.

SCALE: 1" = 30' APRIL, 1978

LAUNDON SIMON CAHL & ASSOCIATES
78-719 E.B. 160, P. 51

MAY 12 1978

Revised 5-12-78

2-01-004-B

APPROVED
Lowell A. Kiesel
Eng. Dept.