

# LOT SPLIT & CONSOLIDATION PLAT FOR JOHN SAUER & ALLEN WILLIAMS

Being all of Sub Lot Nos 5, 7 & 9 Blk. 14 in Hogan's Third Addition as recorded in Vol. 3 Pg. 32 of Lorain County Map Records, in the City of Lorain, County of Cuyahoga and State of Ohio.

Scale 1"=30'

*John S. Walker*  
Reg. Ohio No. S-5537

Aug. 1992

ZONED R-2

NOTE

DISTANCES ARE SHOWN IN FEET AND DECIMALS.  
IRON PINS WERE SET OR FOUND AT ALL POINTS SHOWN THUS •  
ALL OF WHICH I DECLARE TO BE CORRECT.

ACCEPTANCE

We the undersigned owners of the land shown hereon, hereby accept this Lot Split & Consolidation Plat of the same


*Allen Williams*    *Alice Diane Williams*    *John F. Sauer*    *Evelyn A. Sauer*  
ALLEN WILLIAMS    ALICE DIANE WILLIAMS    JOHN F. SAUER    EVELYN A. SAUER

County of Lorain } ss Before me, a notary public in and for said County and State, personally  
State of Ohio }  
appeared the within named, John Sauer and Allen Williams, who acknowledged the signing of the foregoing instrument to be her free act and deed.  
In testimony whereof I have hereunto set my hand and official seal at Lorain Ohio,  
this 27th day of September 1992

*Suzanne M. Ludwig*  
NOTARY PUBLIC

SUZANNE M. LUDWIG  
Notary Public, State of Ohio  
My Commission Expires 12-25-92

APPROVALS

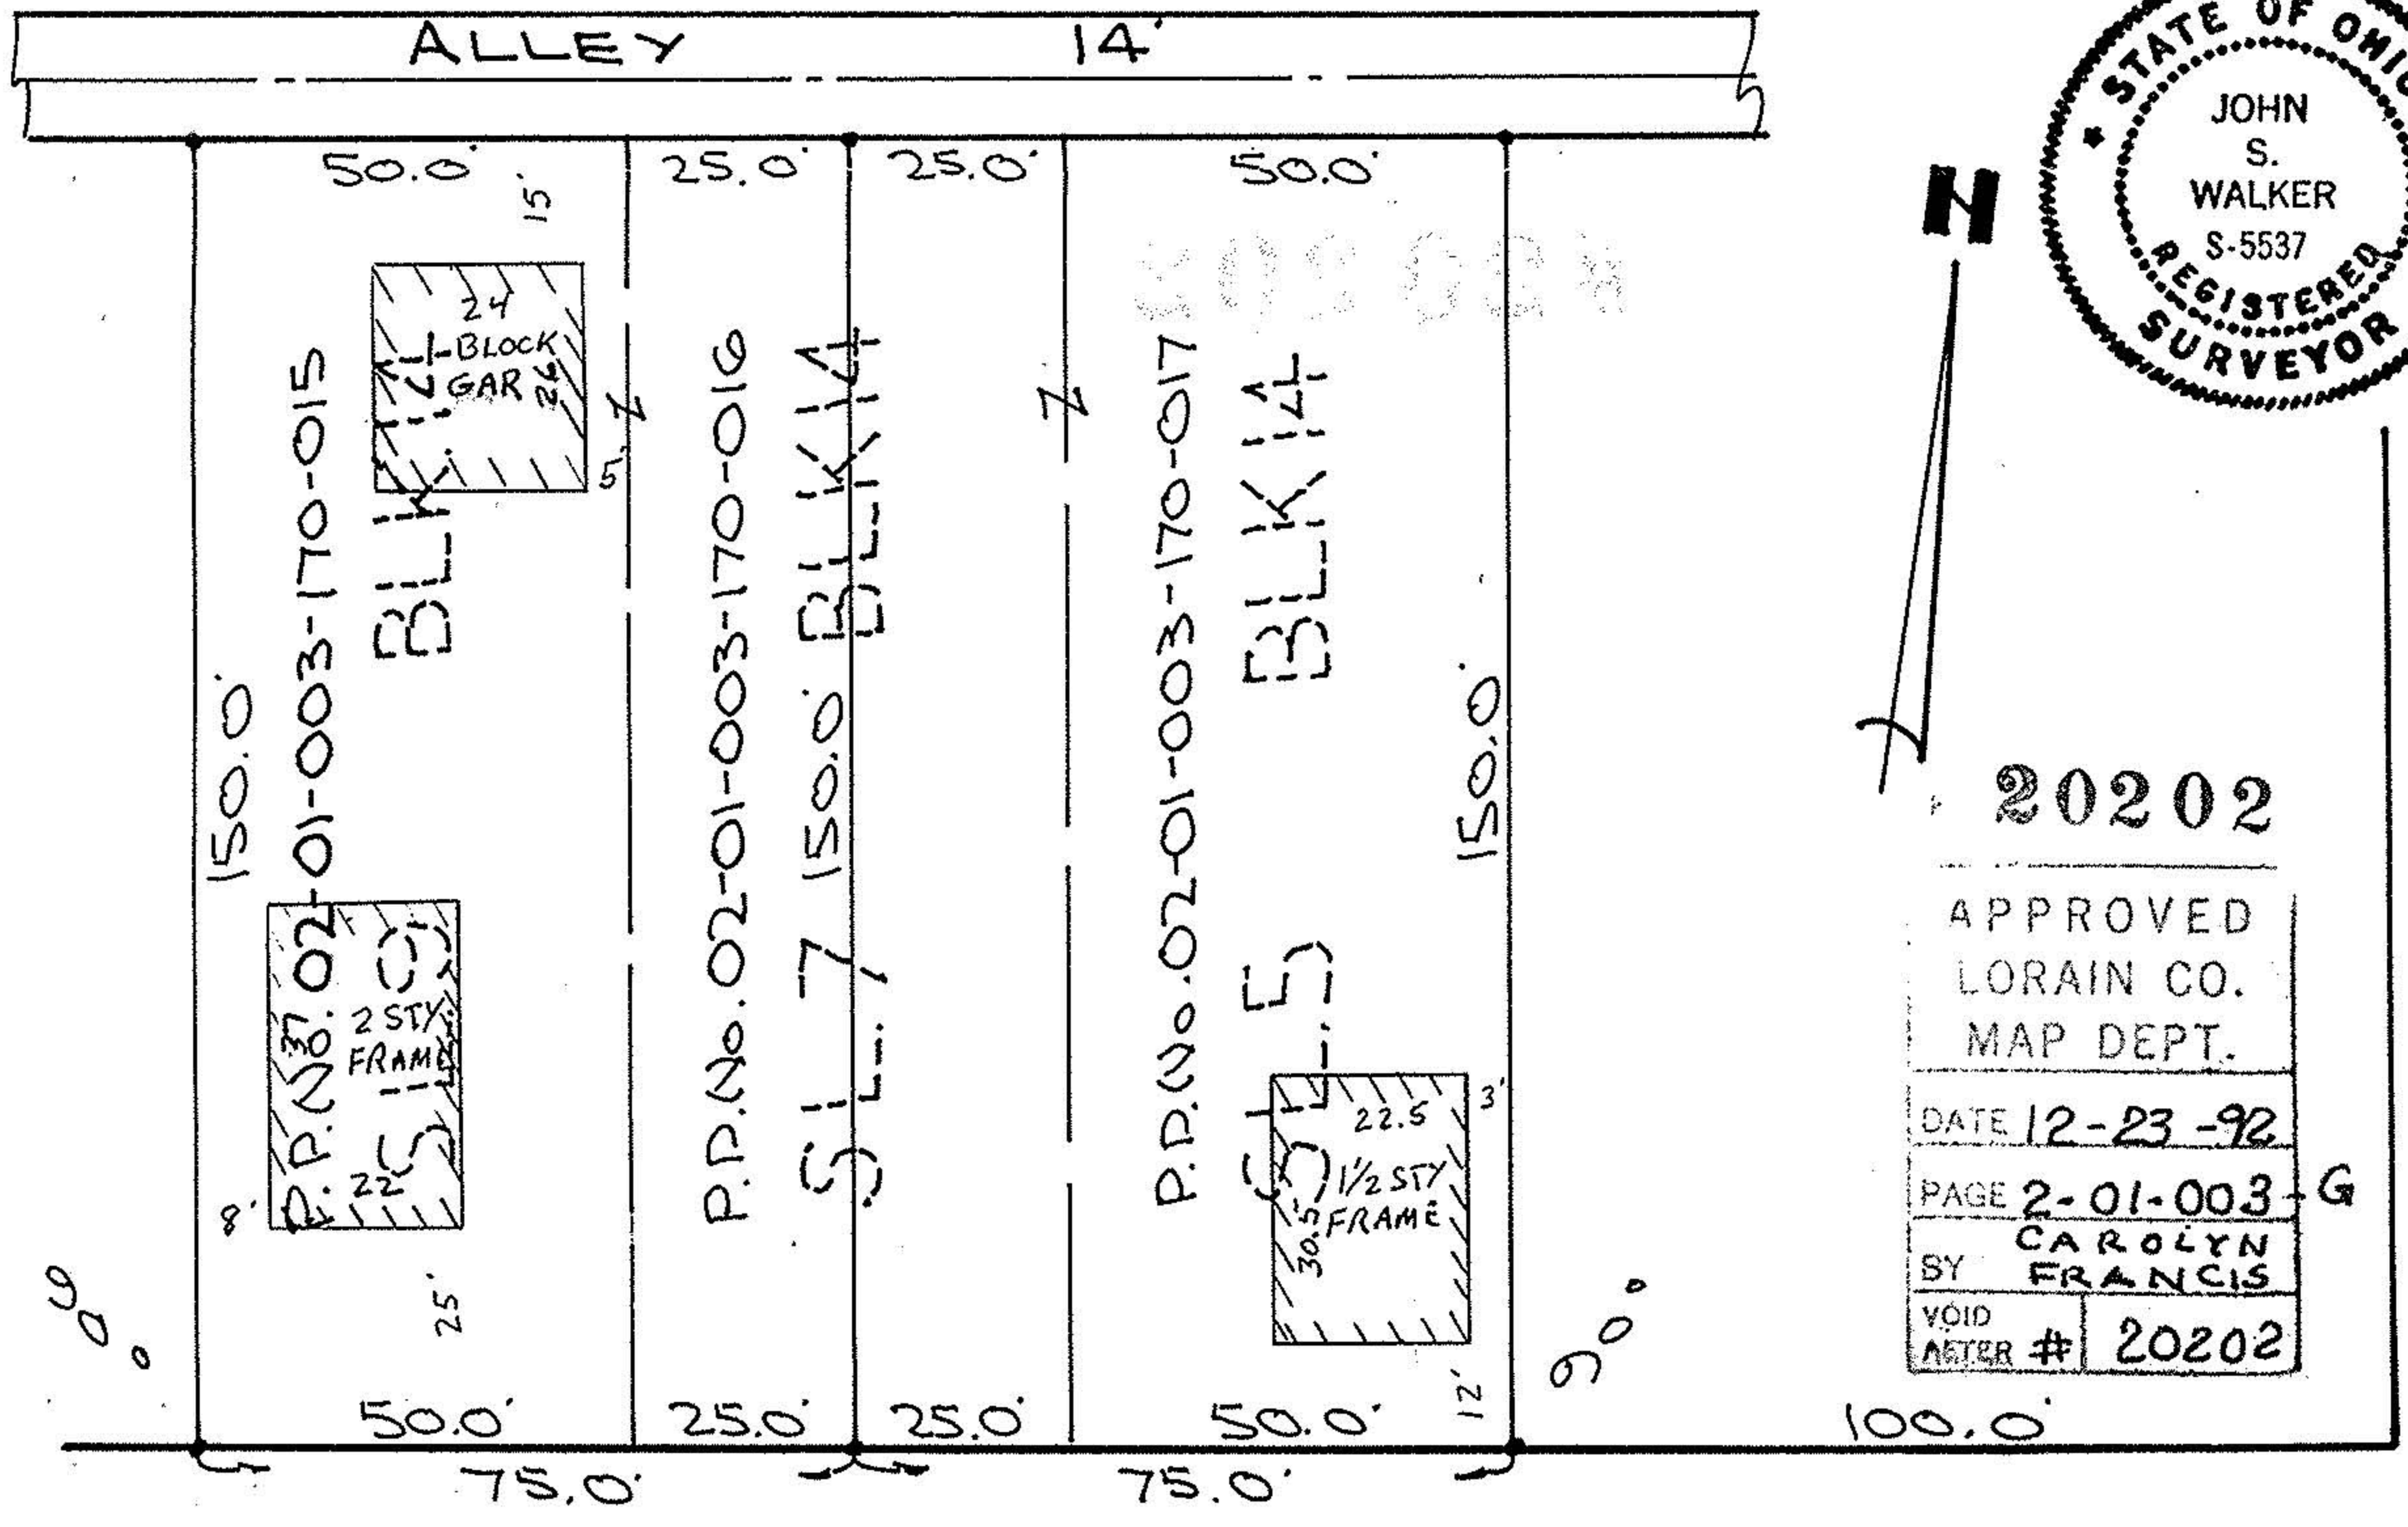

20202

APPROVED
LORAIN CO.
MAP DEPT.
DATE 12-23-92
PAGE 2-01-003-G
BY CAROLYN FRANCIS
VOID AFTER # 20202

OAKDALE AVE. 66'

WEST 23<sup>RD.</sup> STREET 66'

APPROVED BY THE LORAIN CITY PLANNING COMMISSION..... NO PLAT REQUIRED  
*William E. Hobbs* 12-9-92  
SECRETARY LORAIN CITY PLANNING COMMISSION

APPROVED AS TO DESCRIPTION ONLY  
Date Dec 8, 1992  
City of Lorain  
Per *Kimberly Hoskin*  
Engineer's Dept.

02-01-003-170-015 thru -017