


6920

see
MAP
#6920

2920

NYC & ST. L. RR

TOTAL = 3.73807 A±

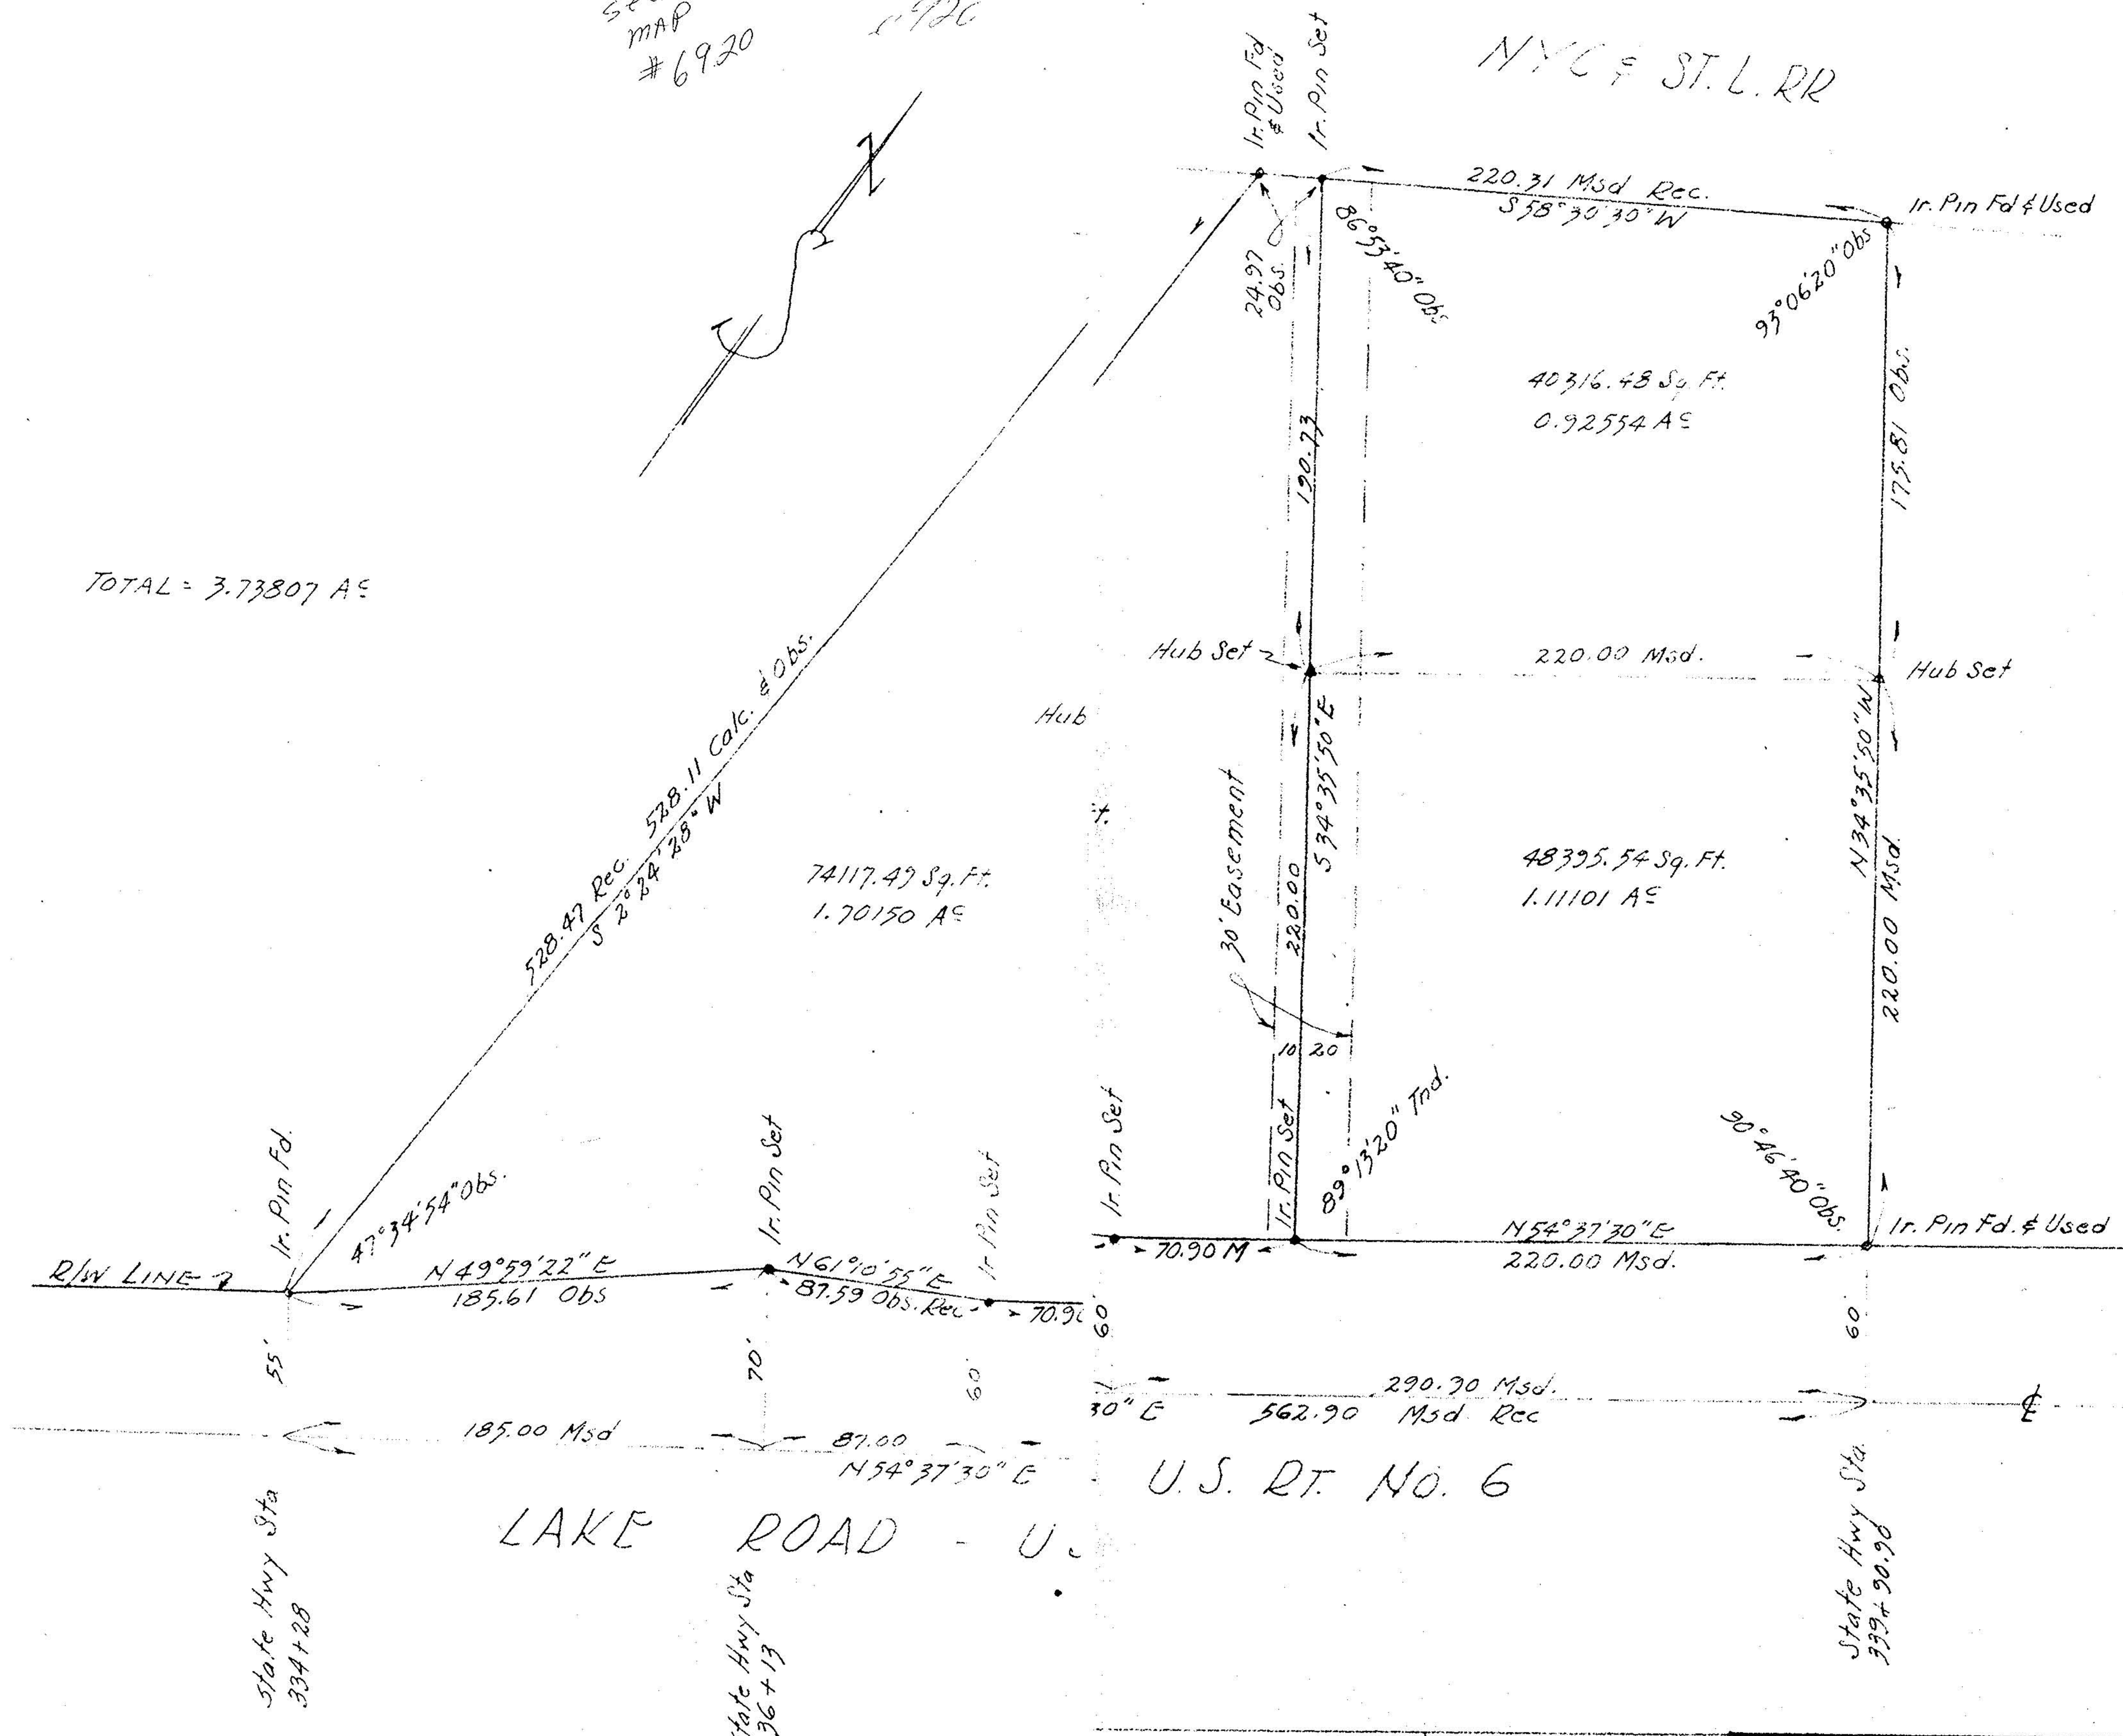

OF SURVEY FOR
VIFW BIDD'S

SCHAFFER, HURA & ASSOCIATES

ASSOCIATES, INC
SURVEYORS

ORIGINAL LOT	1-TRACT 3	DATE	4-17-73
TOWNSHIP	BLACK RIVER	SCALE	1" = 50' 00"
CITY OF	LORAIN	FIELD BOOK	220-16.109