
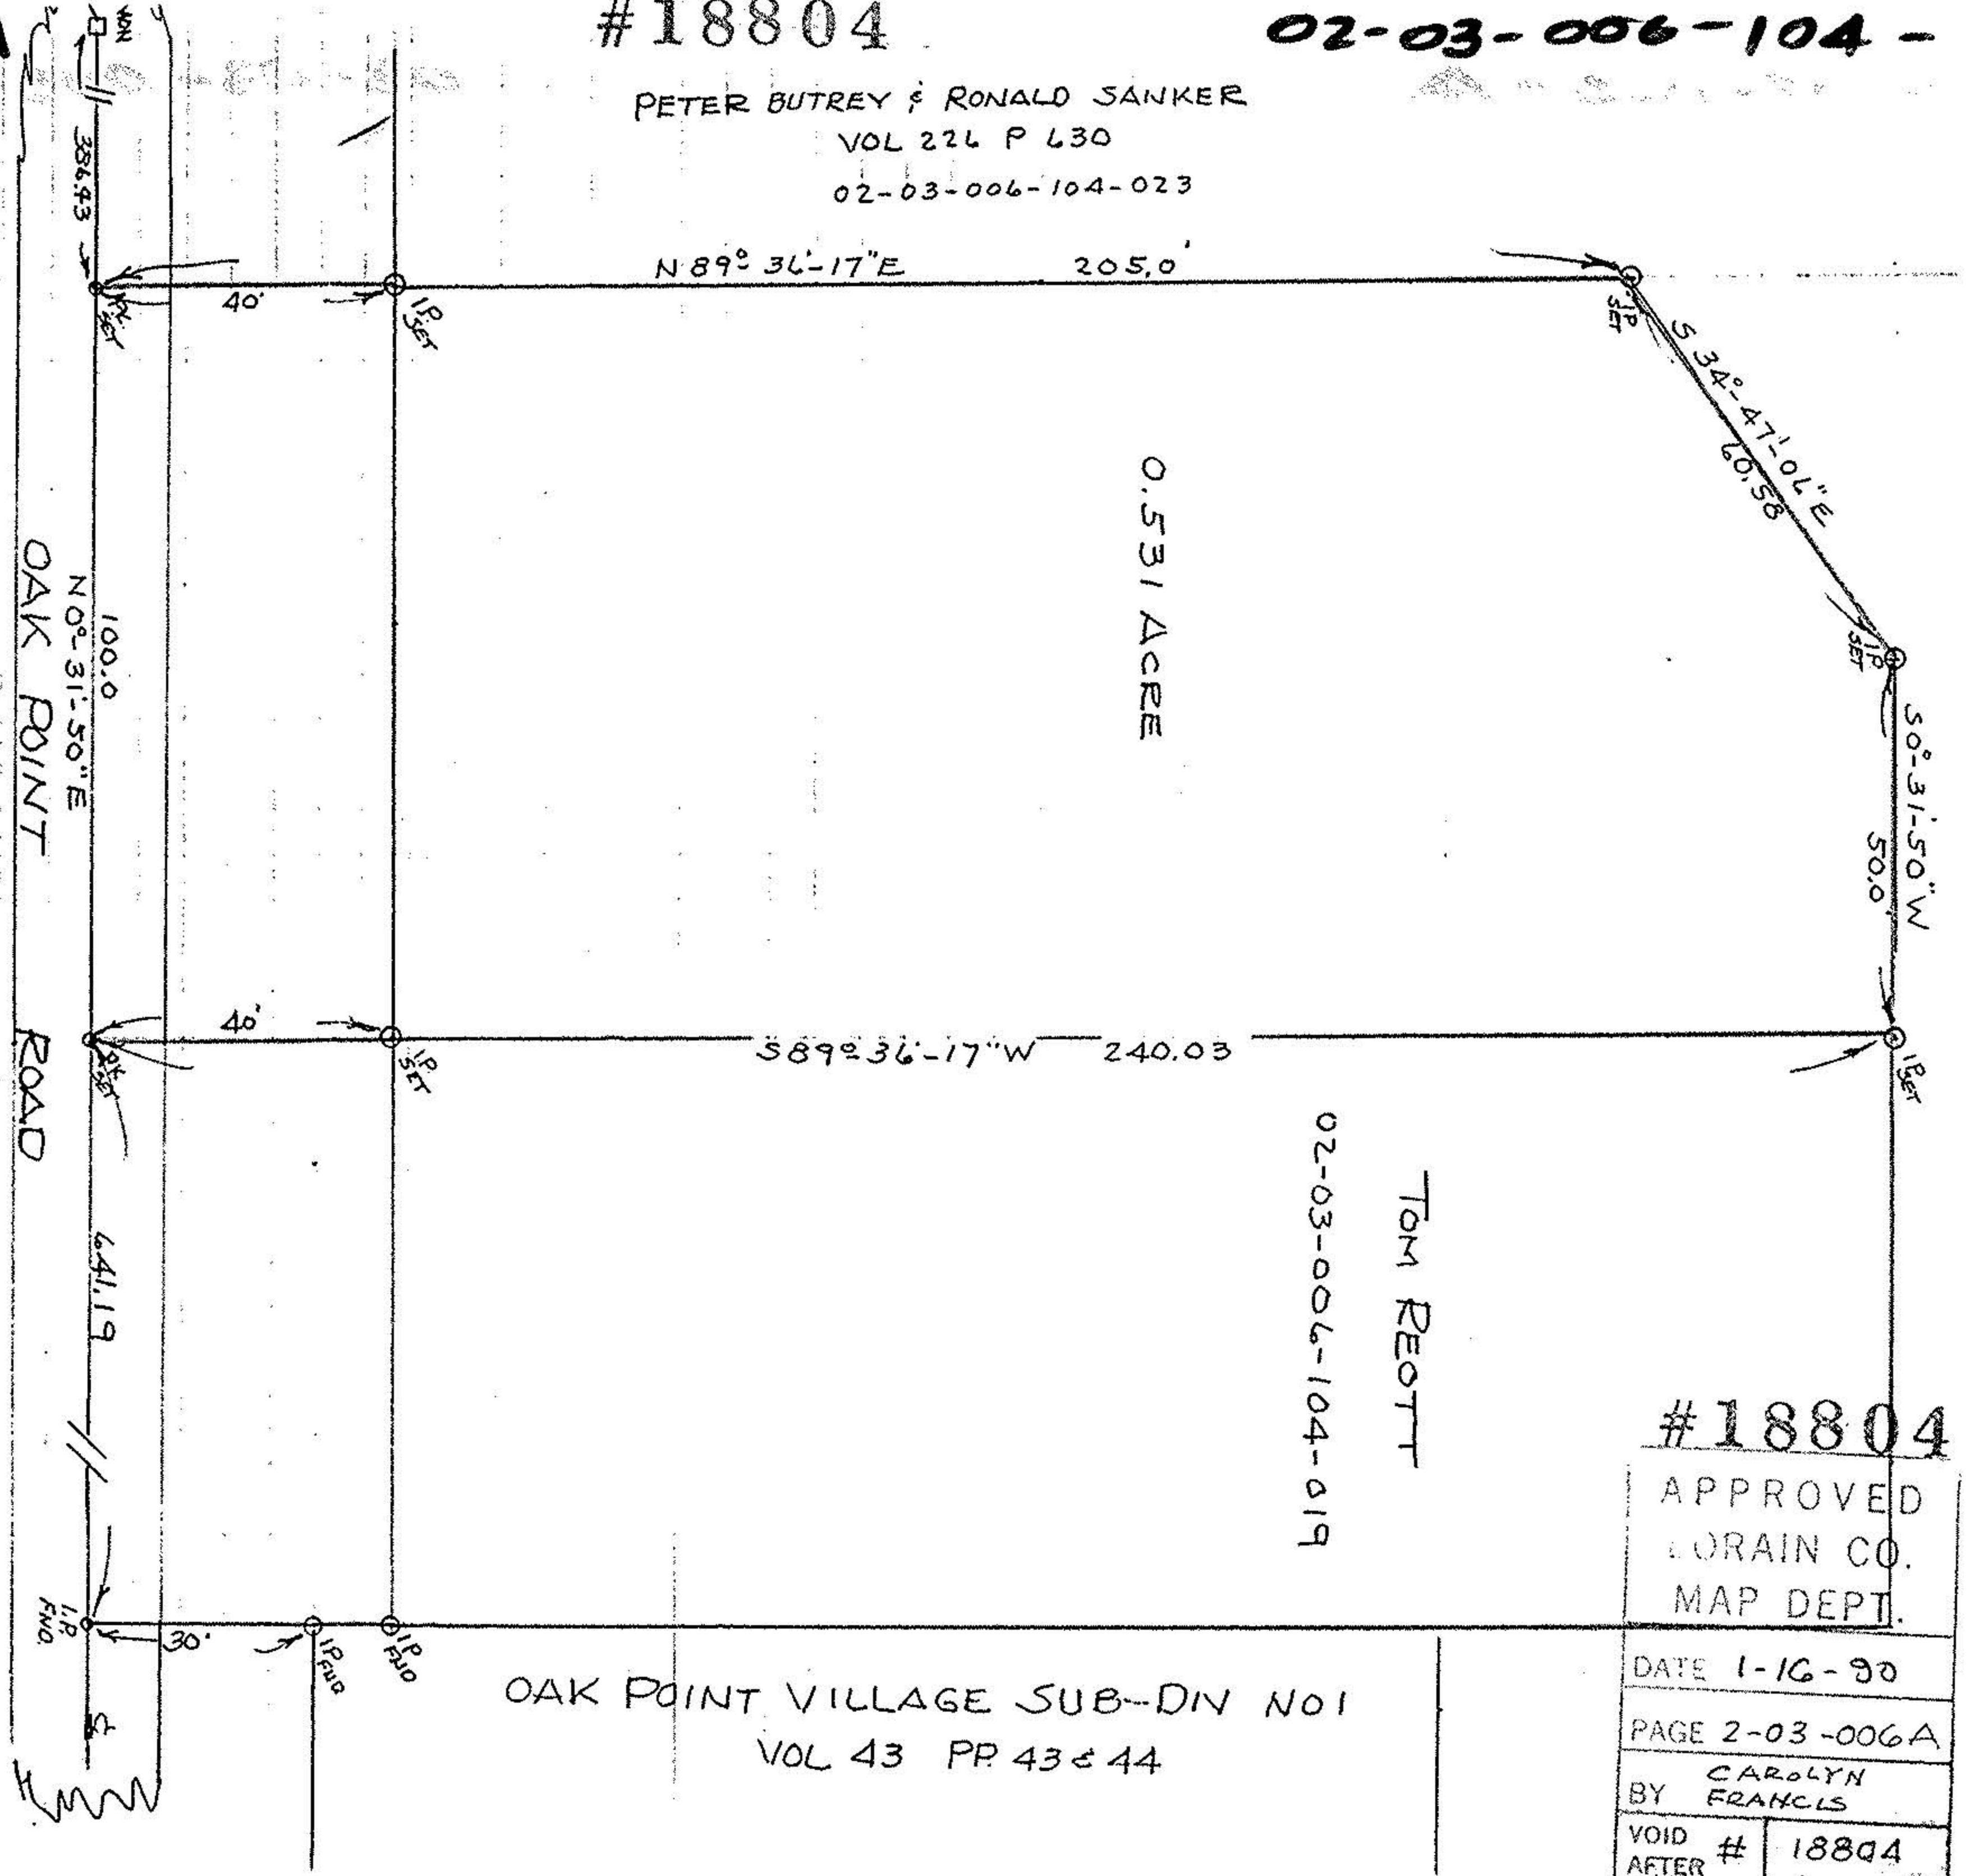


2-03-006A

#18804

02-03-006-104-

PETER BUTREY & RONALD SANKER  
VOL 226 P 630  
02-03-006-104-023

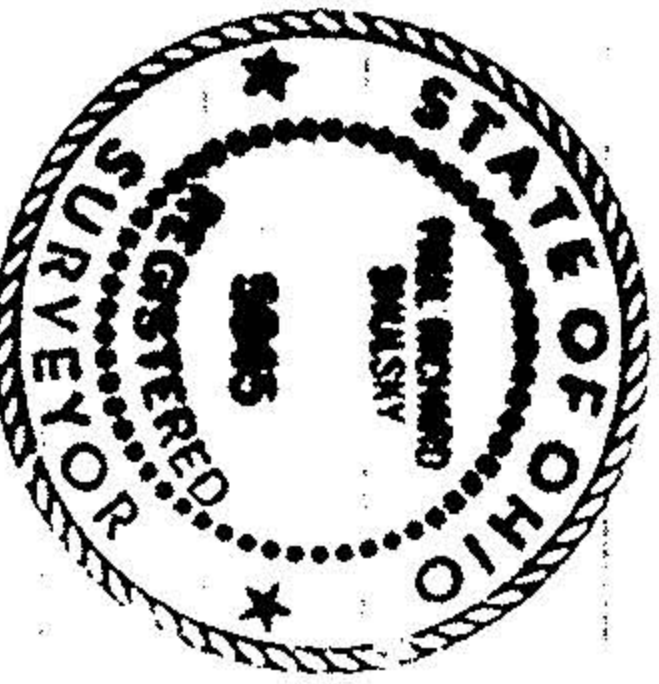

OL. 6-TR. 3-BLACK RIVER TWP.  
OAK POINT ROAD  
LORAIN, OHIO  
SCALE 1"=30' JAN 1990

TOM REOTT  
02-03-006-104-019

OAK POINT VILLAGE SUB-DIV NO 1  
VOL 43 PR 43 & 44

#18804

APPROVED	
LORAIN CO.	
MAP DEPT.	
DATE 1-16-90	
PAGE 2-03-006A	
BY CAROLYN FRANCIS	
VOID AFTER #	18804