
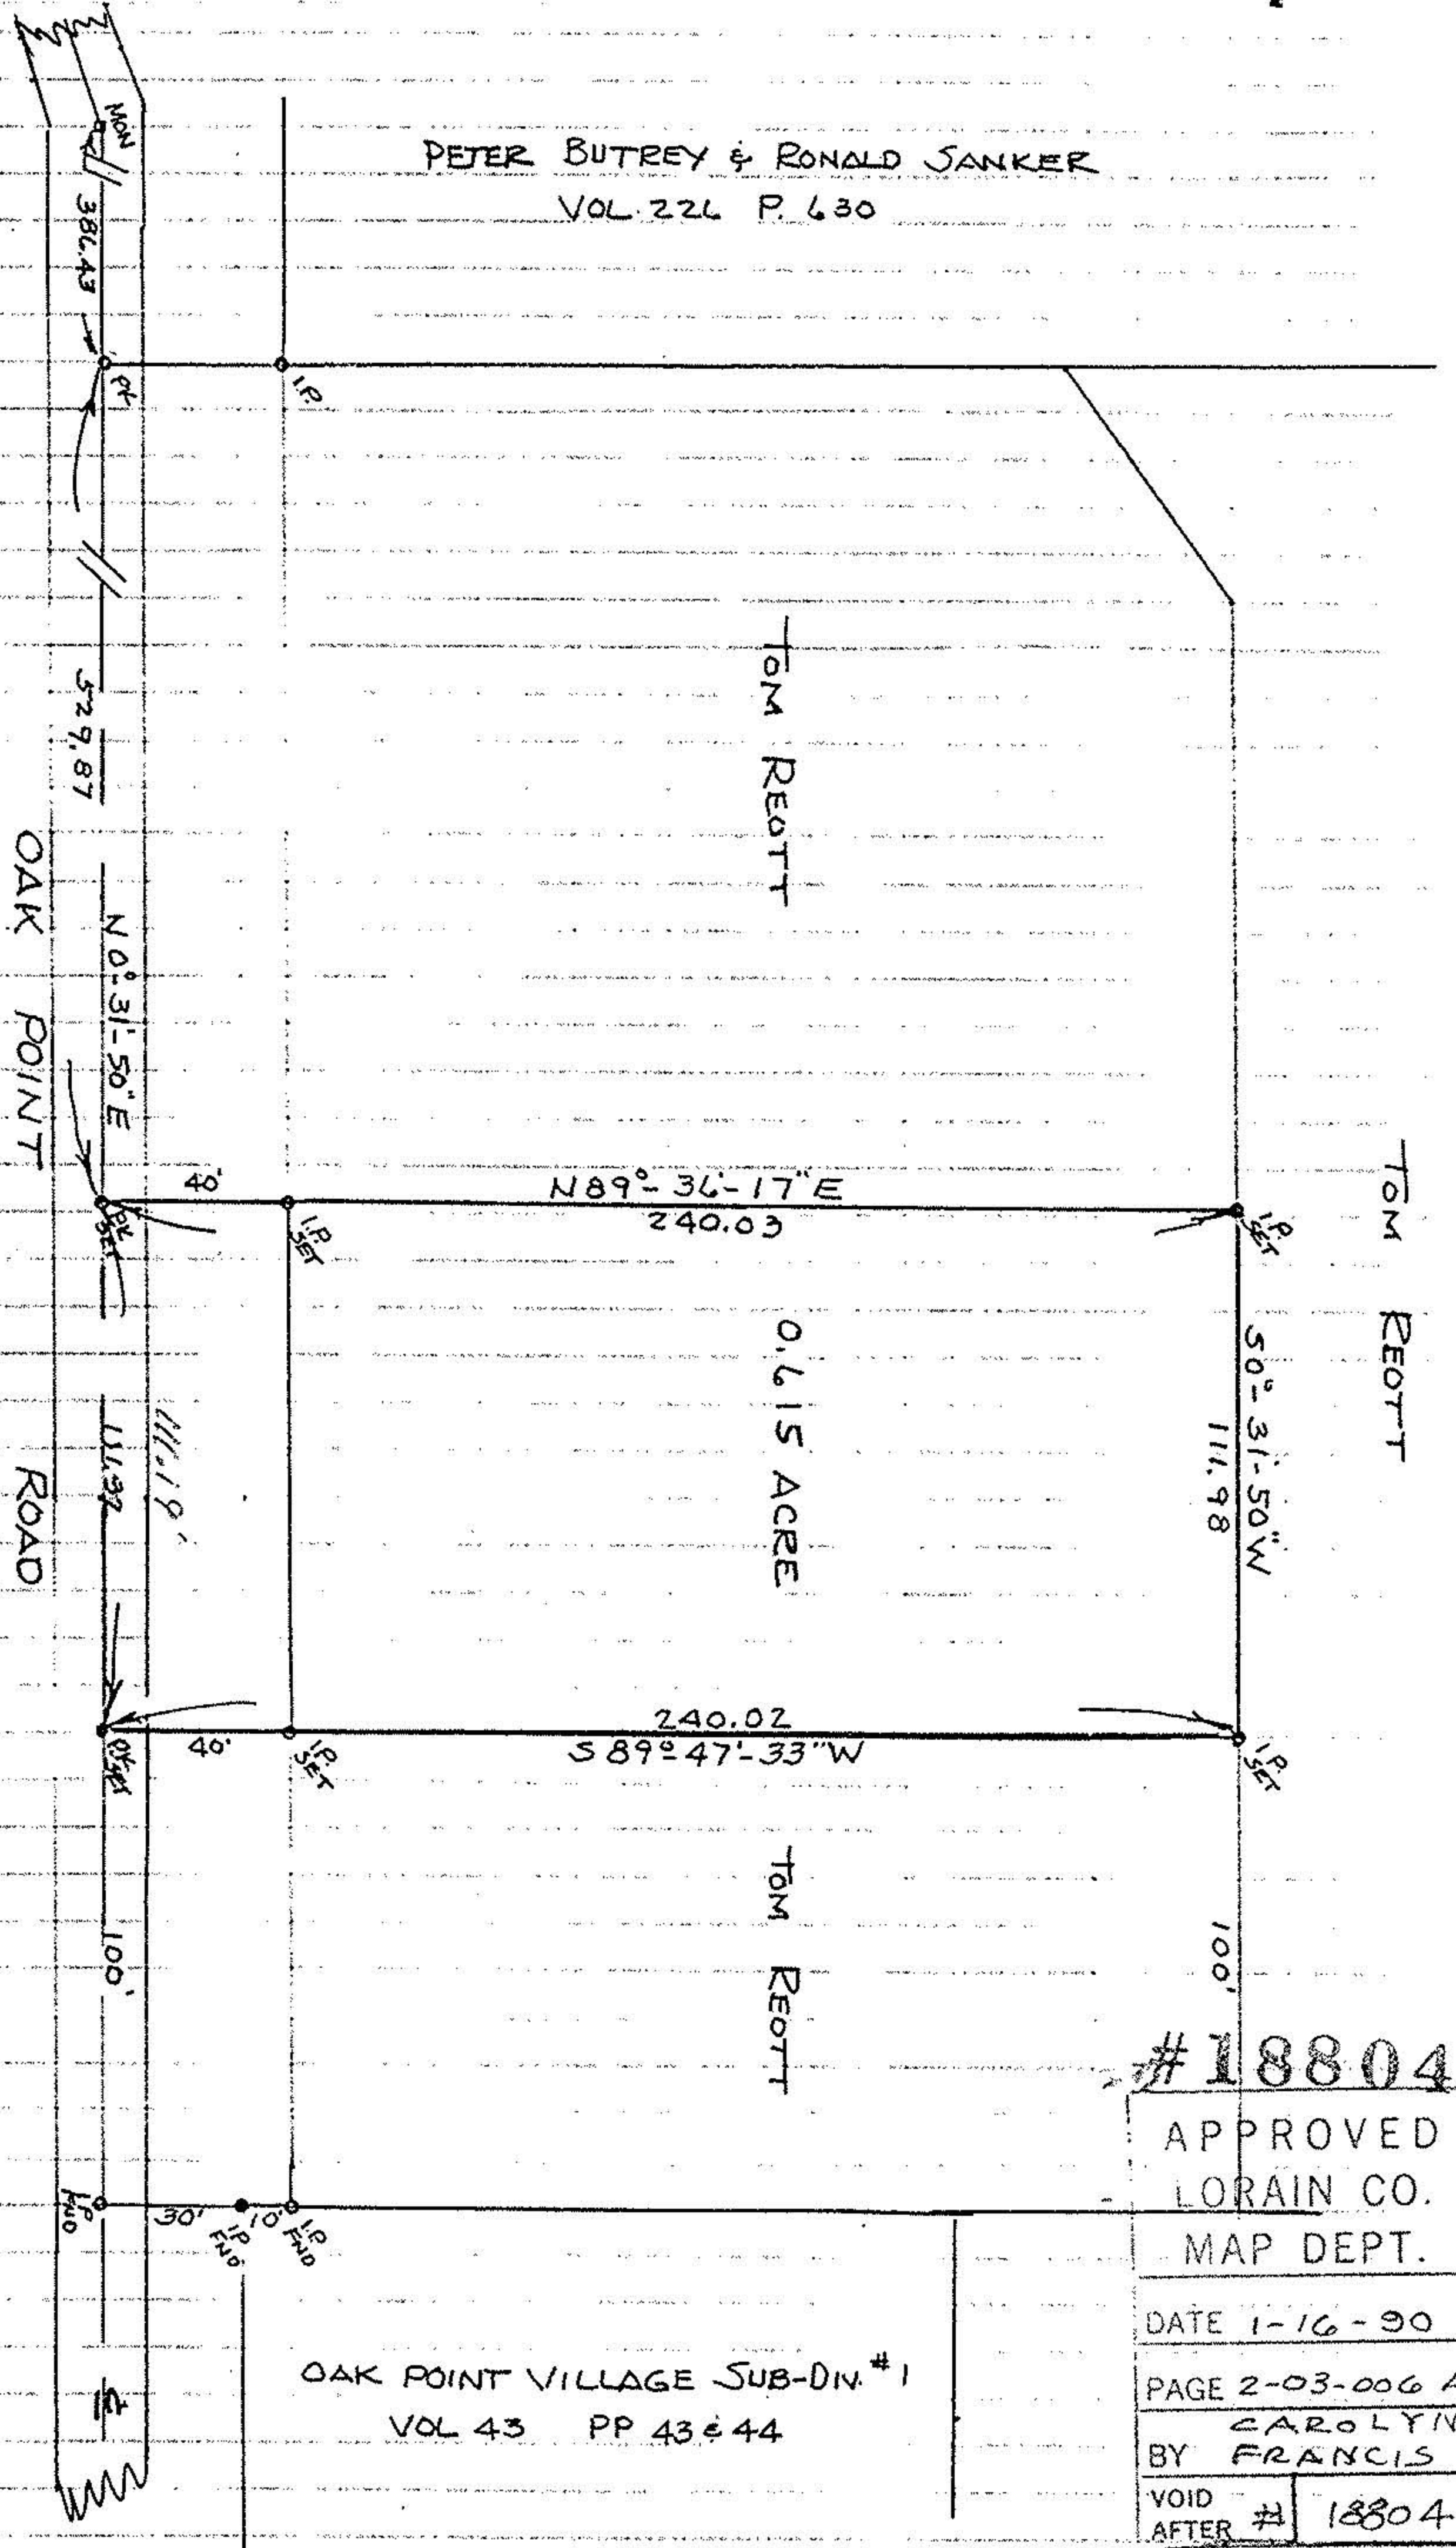


PETER BUTREY & RONALD JANKER  
VOL. 226 P. 630

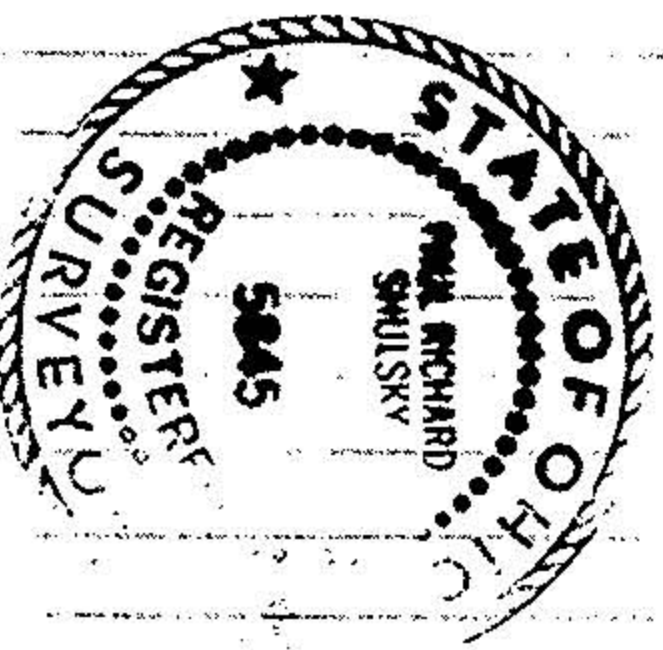

OAK POINT ROAD

TOM REOTT

0.615 ACRE

TOM REOTT

TOM REOTT

#18804

APPROVED LORAIN CO. MAP DEPT.	
DATE 1-16-90	
PAGE 2-03-006 A	
BY CAROLYN FRANCIS	
VOID AFTER #	18804

OAK POINT VILLAGE SUB-DIV. #1  
VOL 43 PP 43 & 44

ORIGINAL LOT 6 - TRACT 3  
BLACK RIVER TWP  
OAK POINT ROAD  
LORAIN, OHIO  
SCALE 1"=50'  
JAN 1990