

2 - E 2-03-006-A



Oak Point Village Subd. Number 1. - 023


02-03-007-009
001
023

#20174

APPROVED
LORAIN CO. MAP DEPT.
DATE 12/8/92
PAGE 2-03-006-A
BY T. Mancini
VOIS AFTER 20174

Oak Point Road

DUE NORTH 373.20'

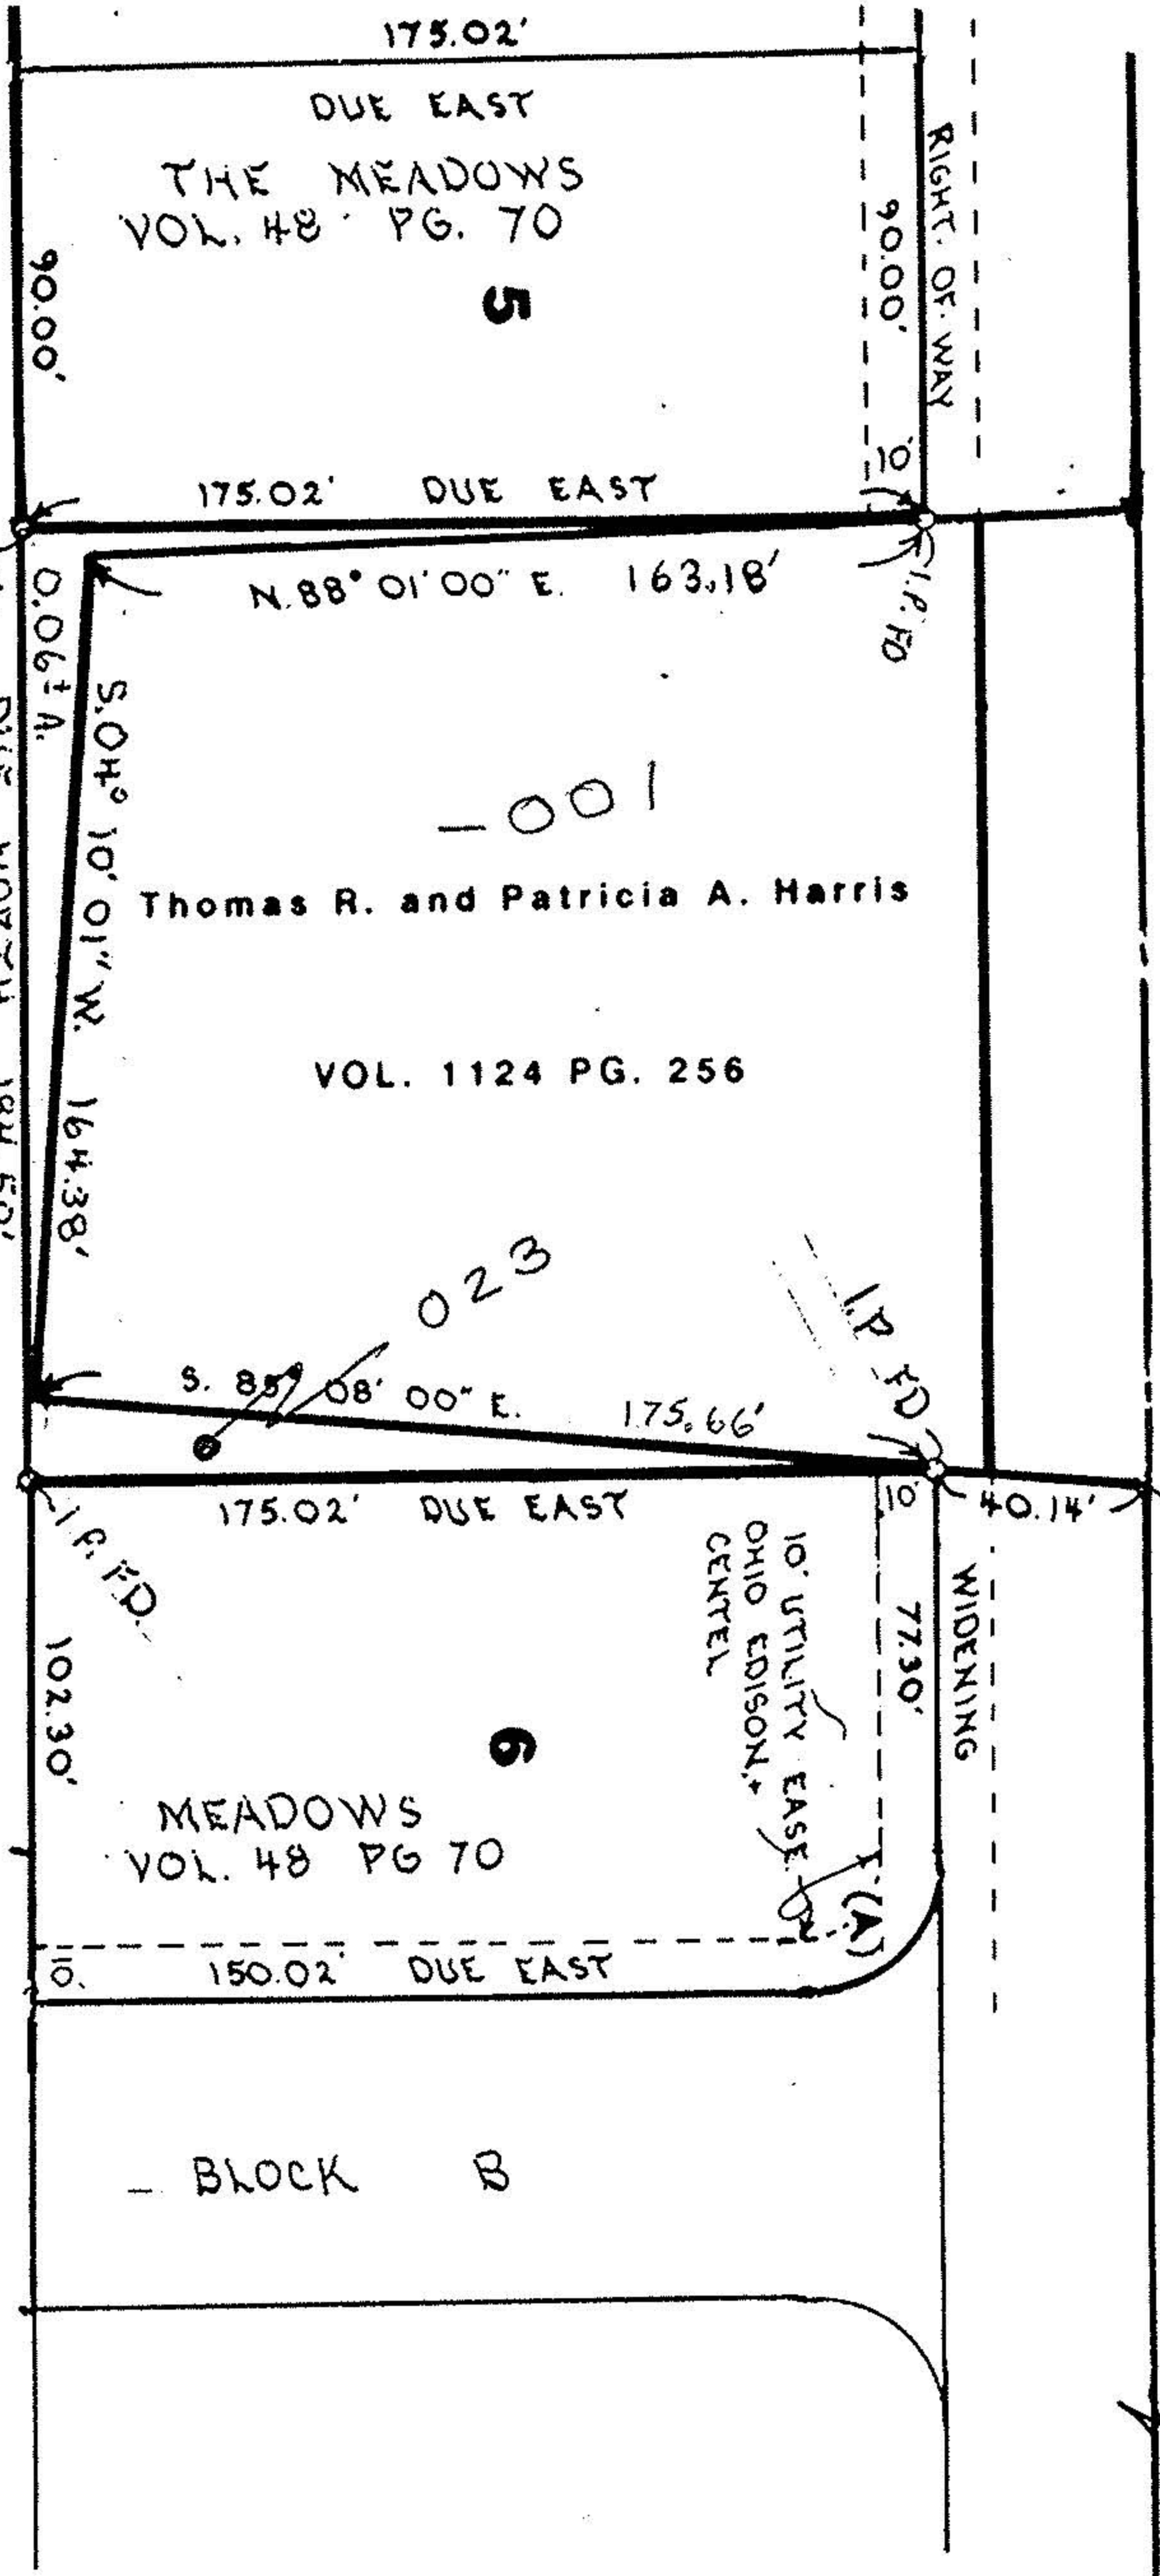


A.S.N. Enterprises Vol. 1410 Pg. 396

OR 525/631



SCALE 1" = 50' MARCH 1992

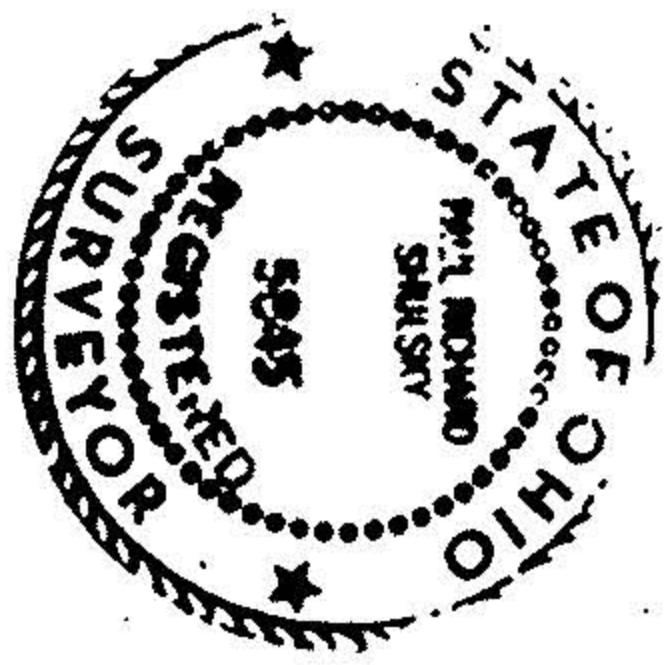

BLACK RIVER TWP. O.L. 6 TR. 3
AMHERST TWP. O.L. 20