


#00067-D
APPROVED
 LORAIN CO.
 MAP DEPT.
 DATE 6-10-99
 PAGE 2-E & 02-03-007-A
 BY *T. J. Smith*
 FOR REC'D 100067-D

21813 D
APPROVED
 LORAIN CO.
 MAP DEPT.
 DATE 7-2-96
 PAGE 2-E
 BY CAROLYN FRANCIS
 # 21813-D

APR 08 1996
 KS ASSOCIATES, INC.

APPROVED
 AS TO DESCRIPTION ONLY
 Date 5/6/96
 Per Ken Hosten
 City of Lorain
 Engineering Dept.

APPROVED BY THE LORAIN CITY PLANNING COMMISSION... NO PLAT REQUIRED
William E. DeBo 5-8-96
 SECRETARY LORAIN CITY PLANNING COMMISSION

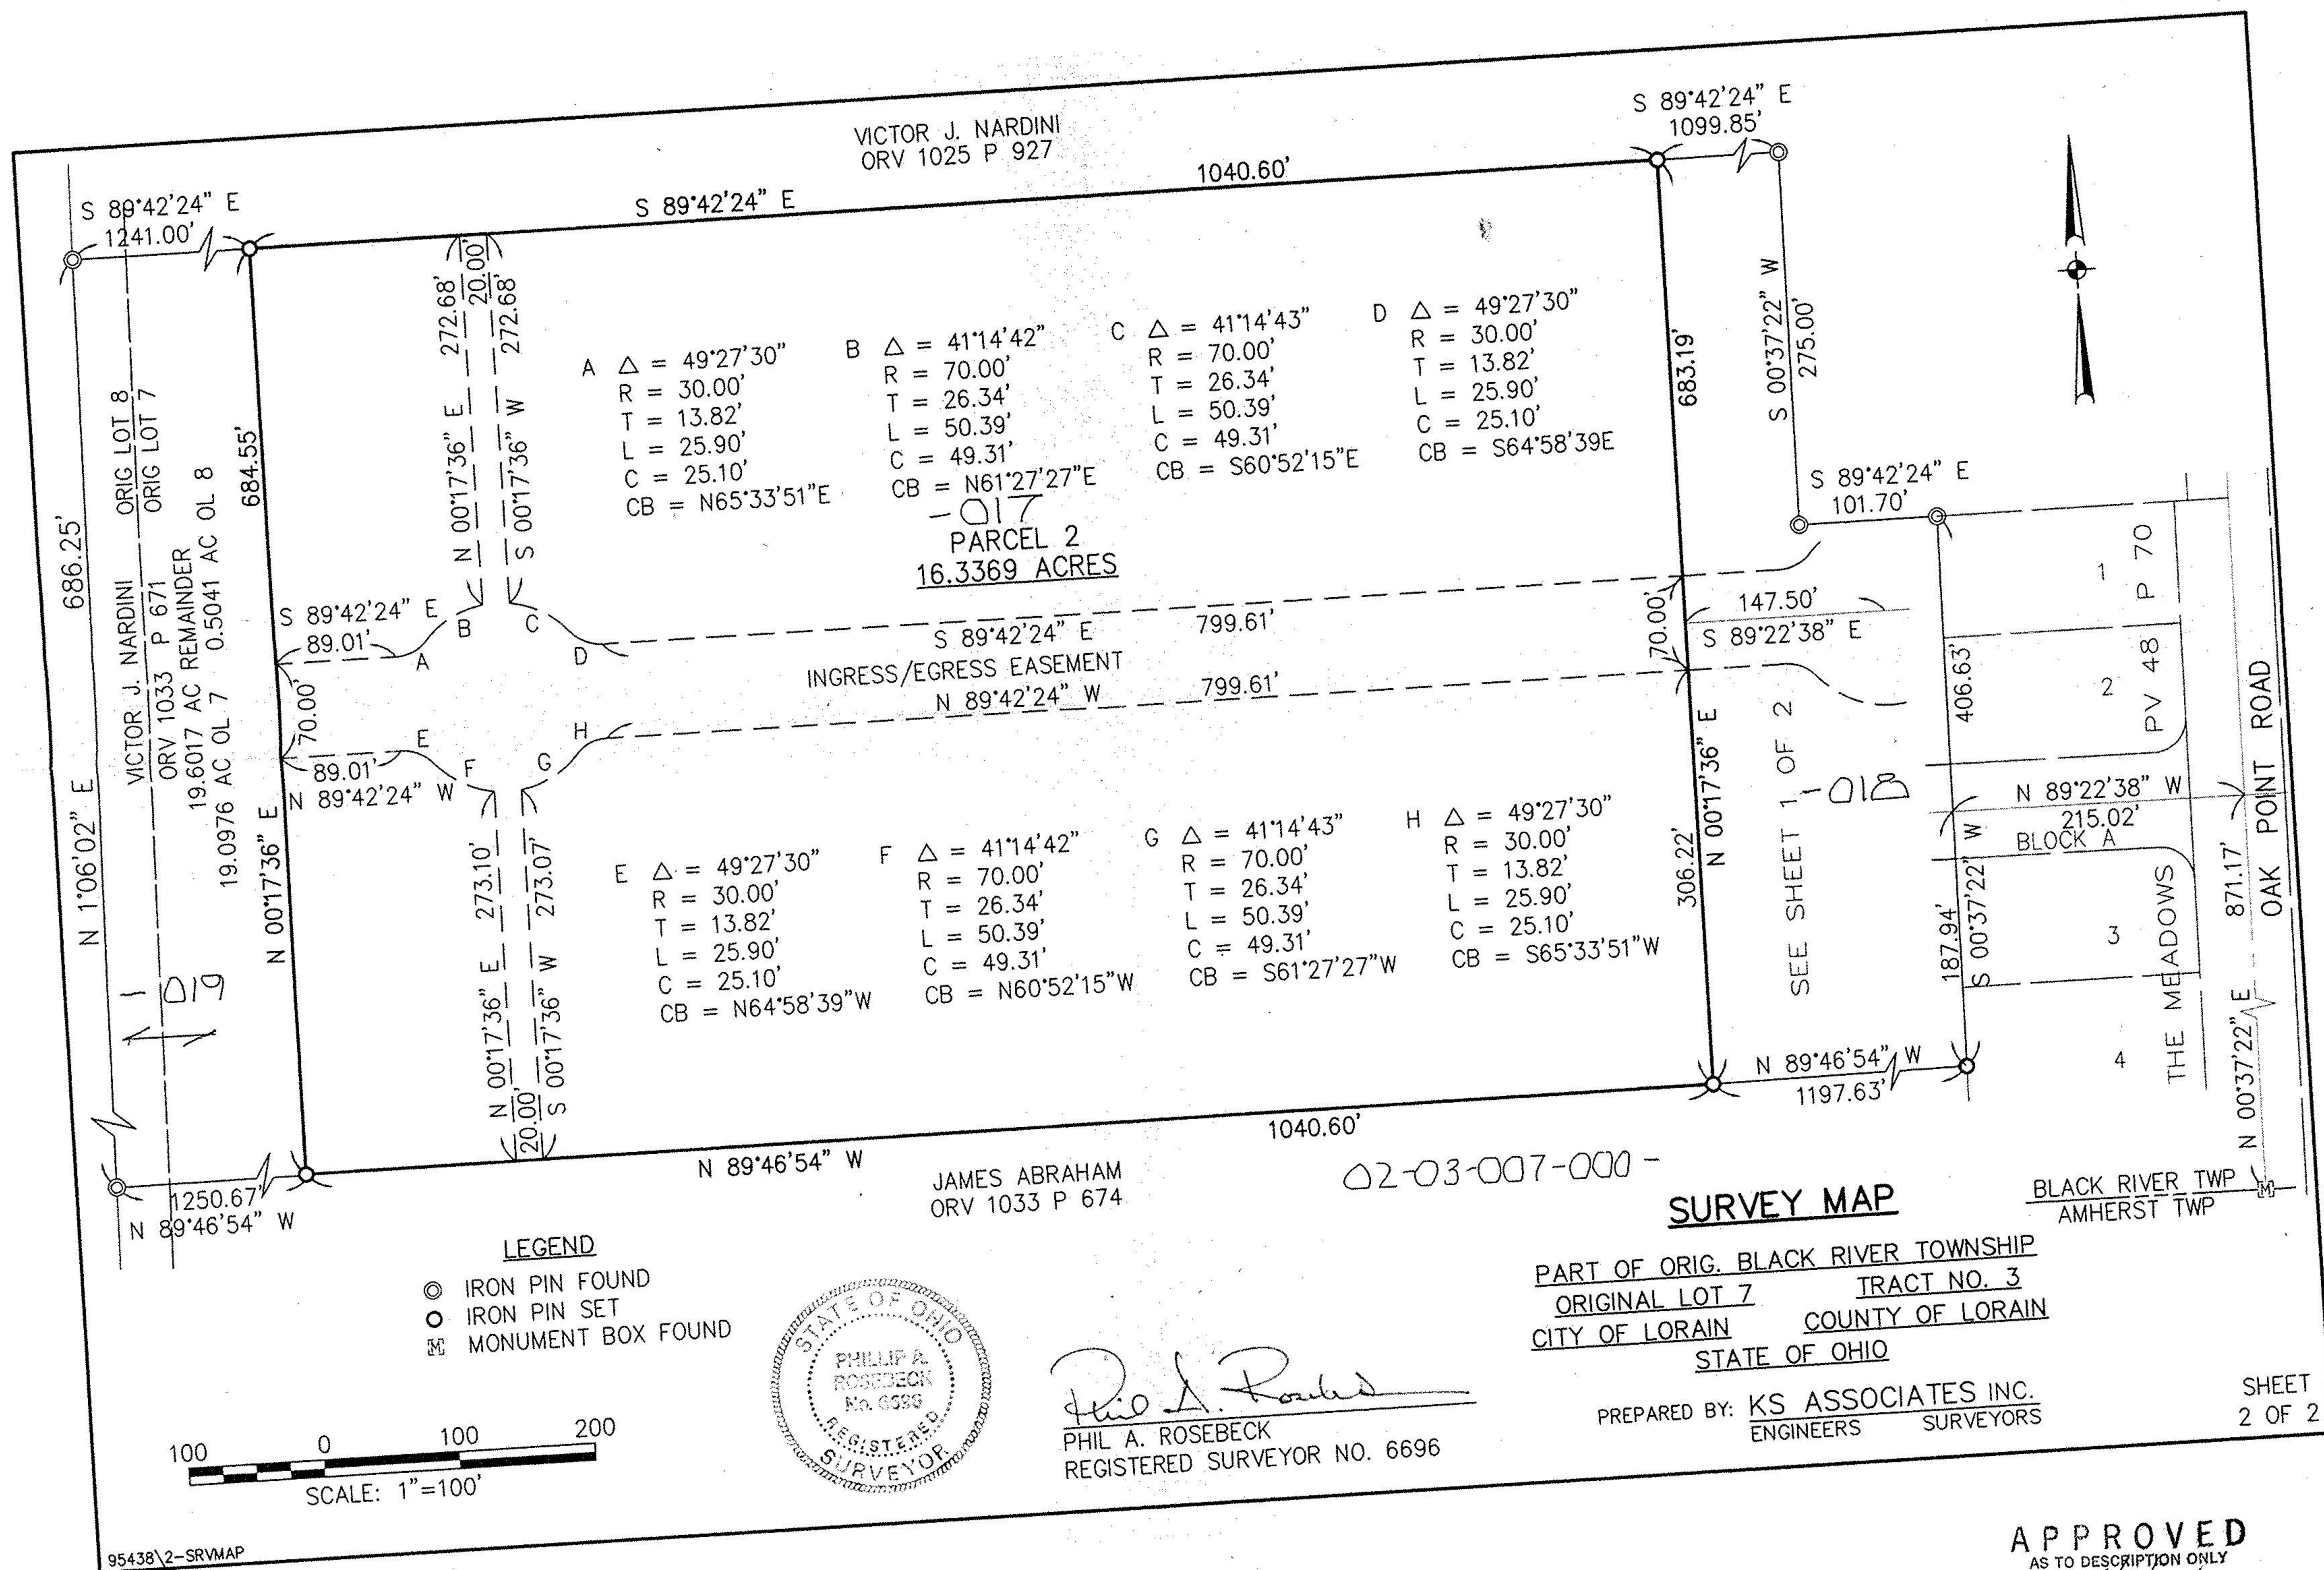

#00067-D
APPROVED
 LORAIN CO.
 MAP DEPT.
 DATE 6-10-99
 PAGE 2-03-007-A# 2-E
 BY *T. J. Smith*
 FOR REC'D 100067-D

21813 D
APPROVED
 LORAIN CO.
 MAP DEPT.
 DATE 7-2-96
 PAGE 2-E
 BY CAROLYN FRANCIS
 # 21813-D

APPROVED
 AS TO DESCRIPTION ONLY
 Date 5/6/96
 Per Ken Hosten
 City of Lorain
 Engineering Dept.

APPROVED BY THE LORAIN CITY PLANNING COMMISSION... NO PLAT REQUIRED
William E. DeBo 5-8-96
 SECRETARY LORAIN CITY PLANNING COMMISSION