
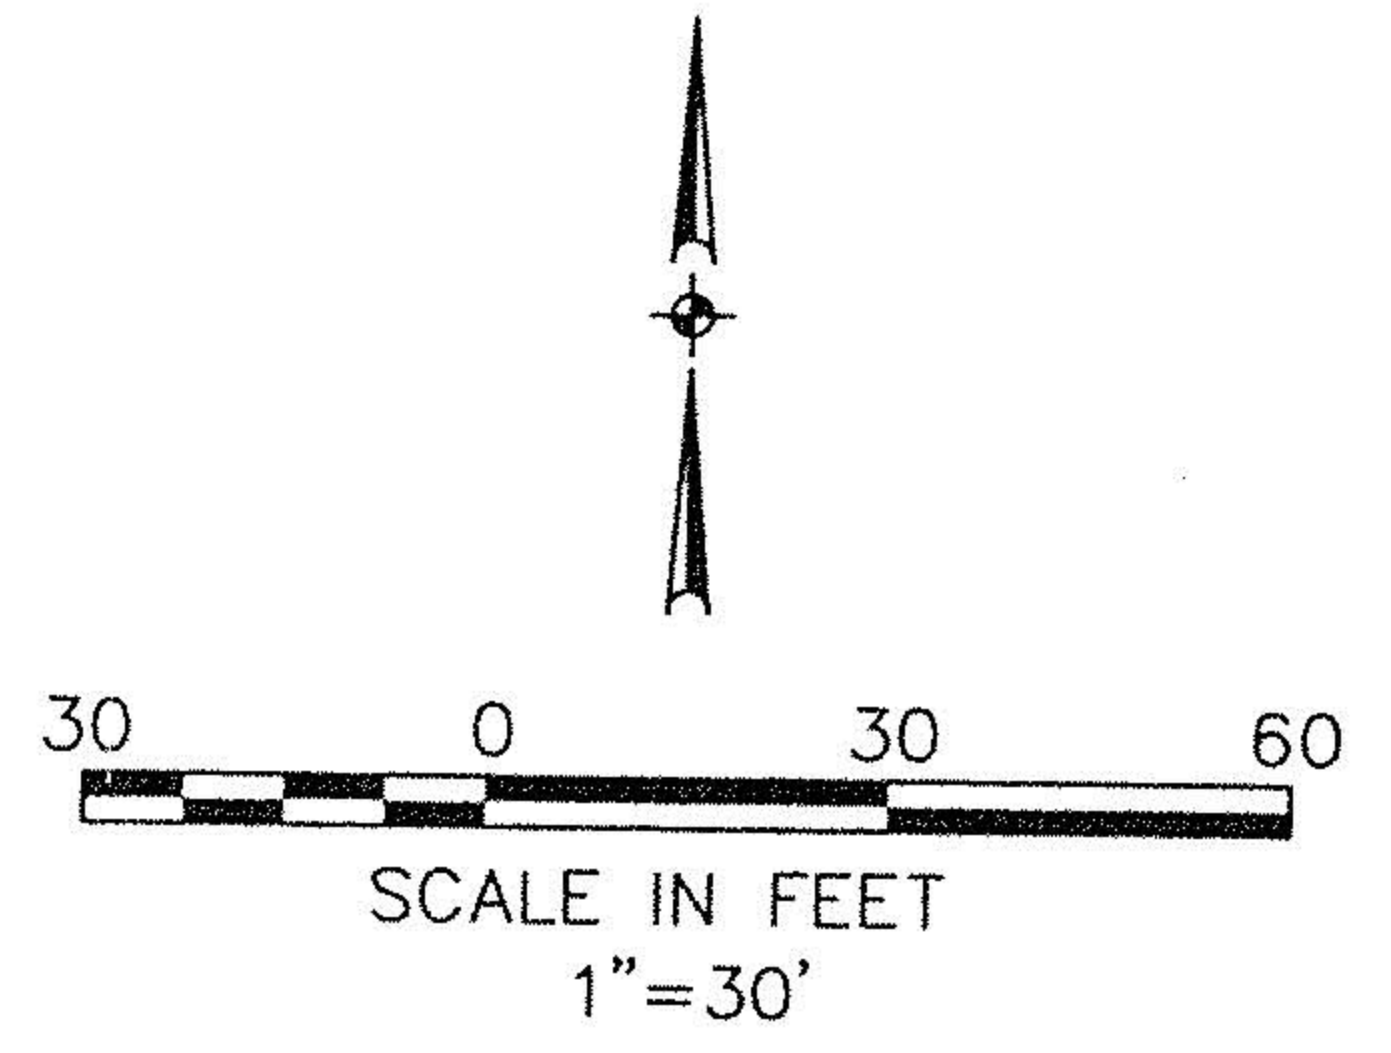


OHIO EDISON COMPANY
D.V. 648 P. 197

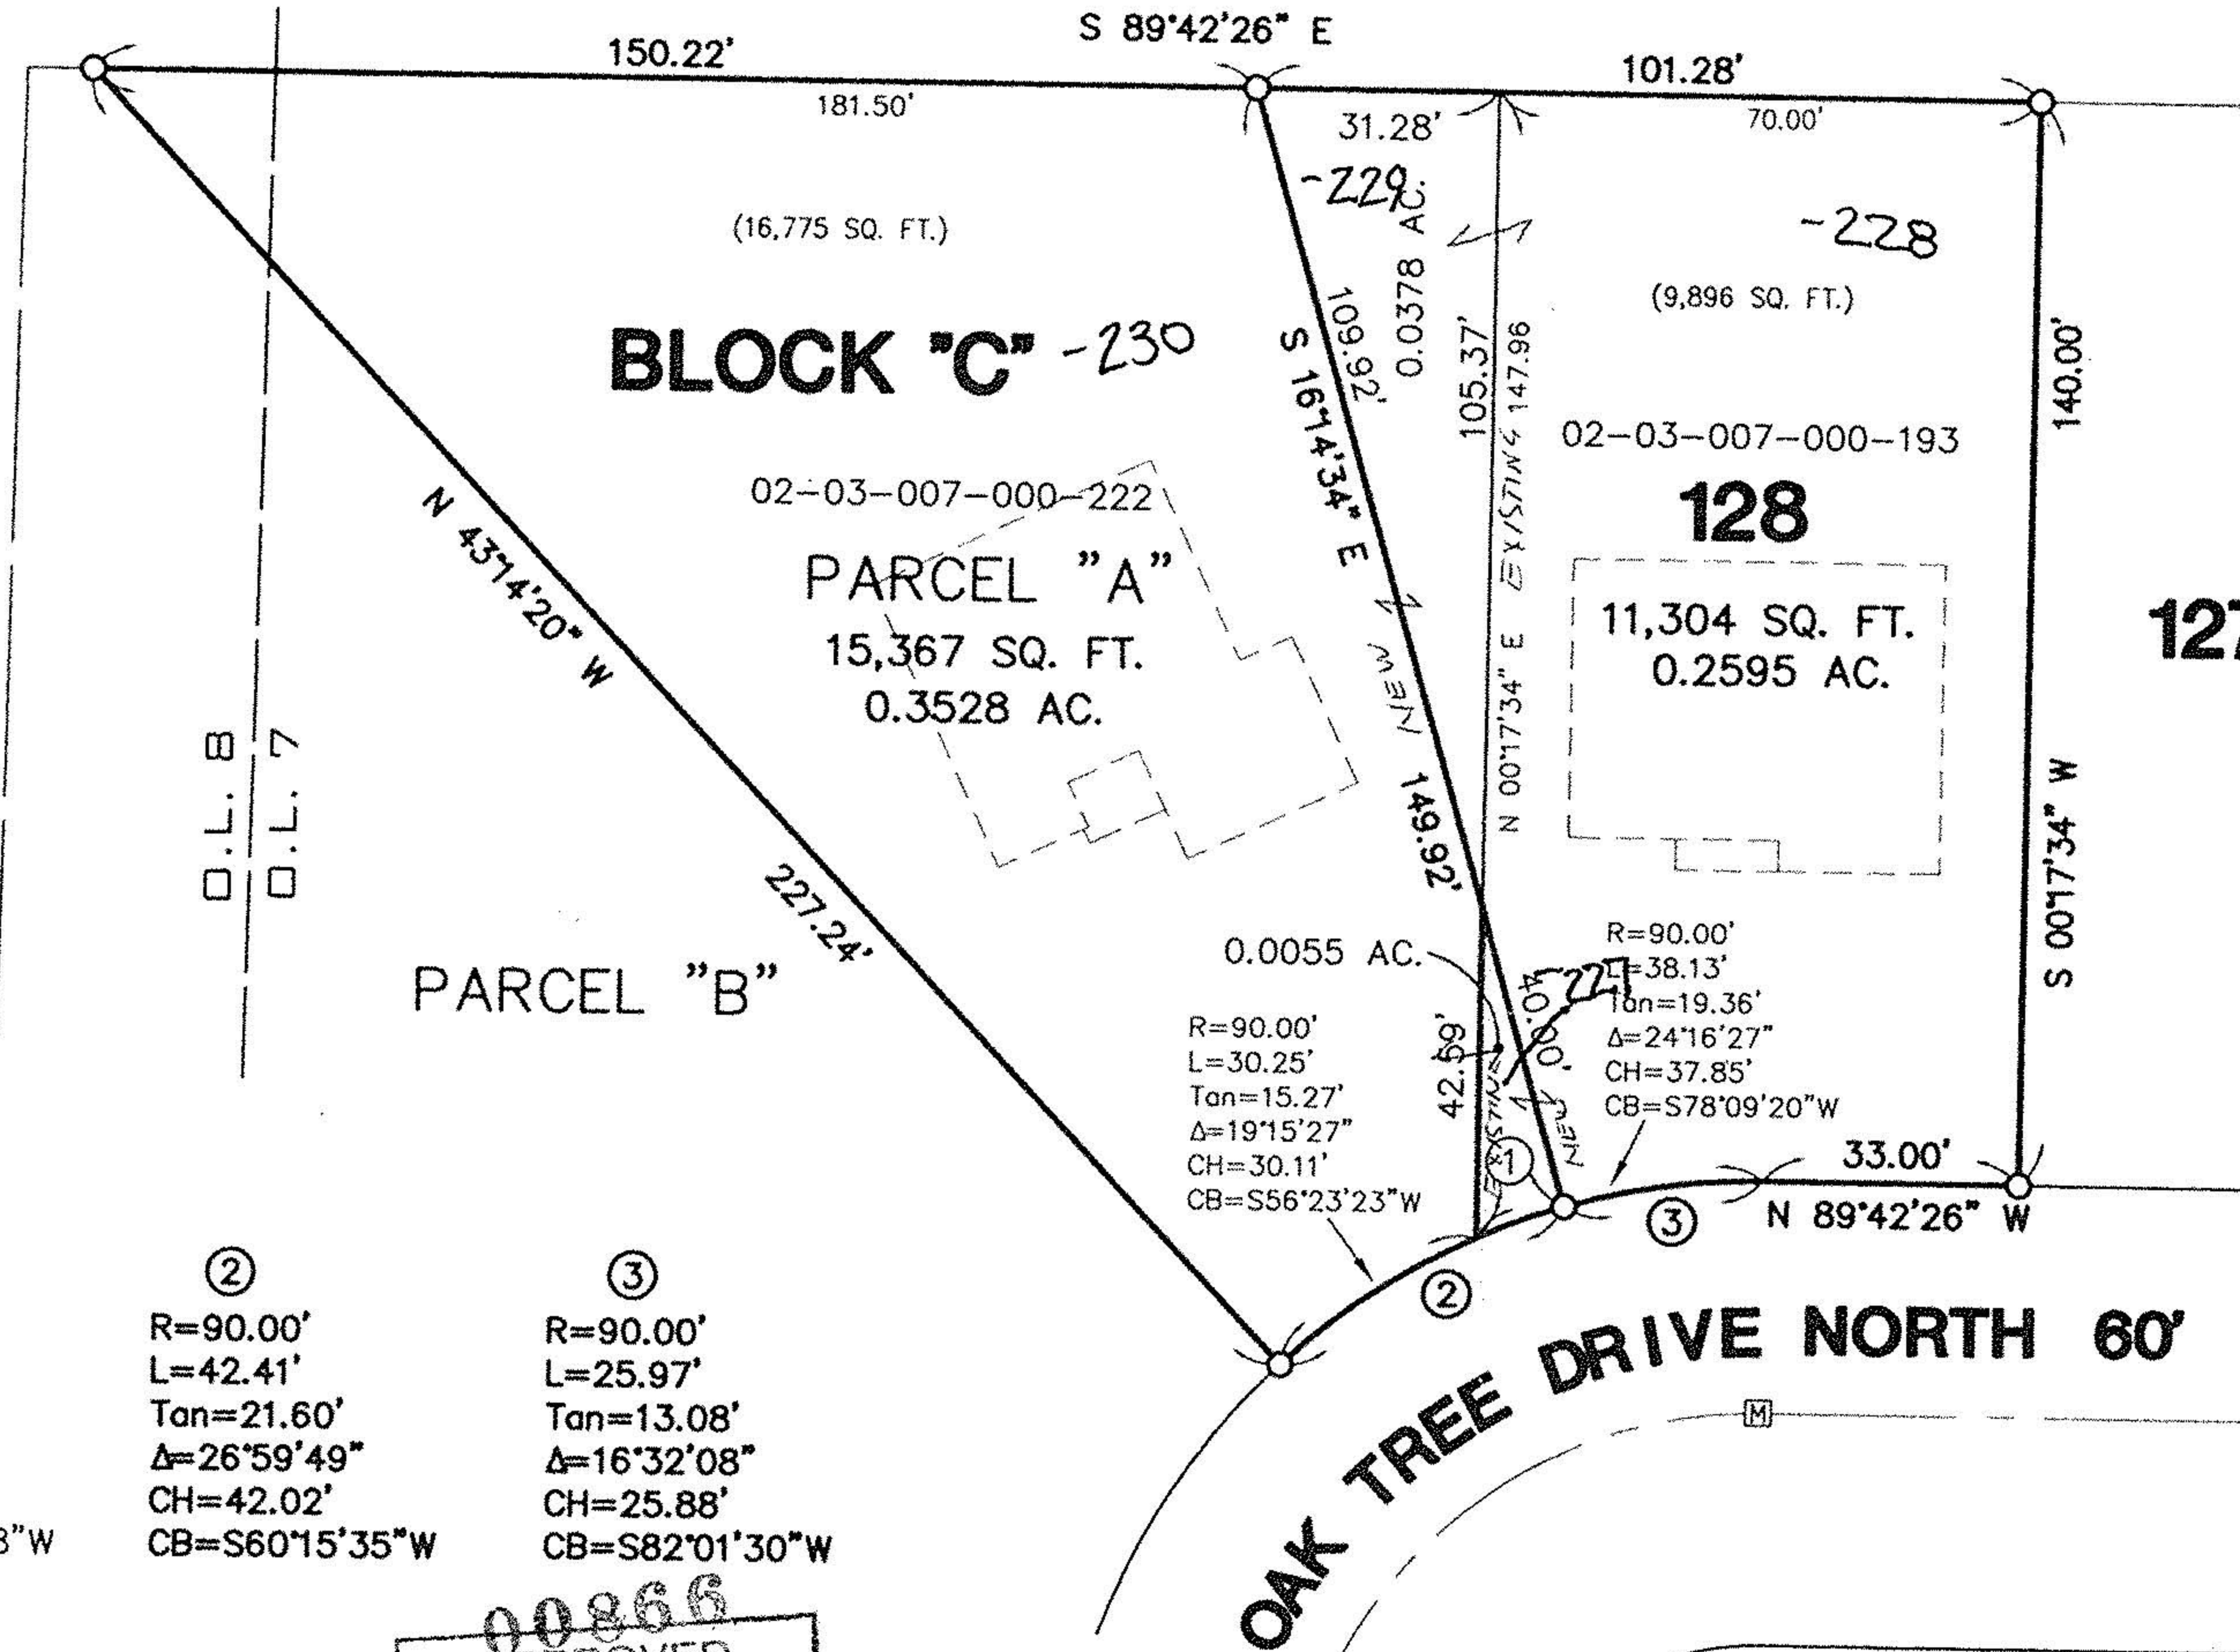


- ☒ MONUMENT BOX
- 5/8" CAPPED REBAR SET

APPROVED
AS TO DESCRIPTION ONLY
Date August 28, 2001
City of Lorain
Per Kimberly Hosk
Engineering Dept.

APPROVED BY THE LORAIN CITY PLANNING COMMISSION..... NO PLAT REQUIRED
William E. Hobbs 8-28-01
SECRETARY LORAIN CITY PLANNING COMMISSION

00866
APPROVED
LORAIN CO.
MAP DEPT
DATE 9-18-01
PAGE 2-03-007-A
BY J HATHFIELD
#01-00866

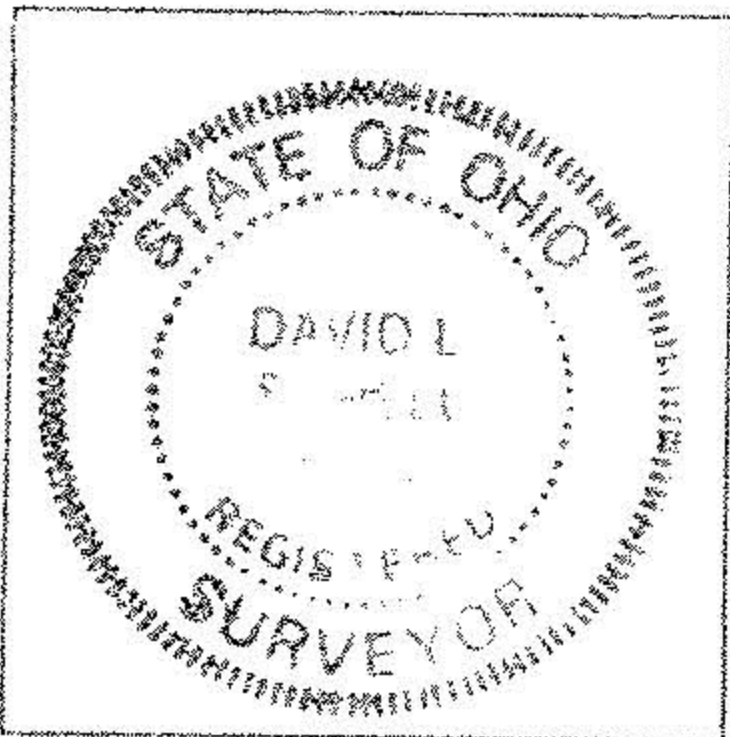

DAVID L. ELWELL, REGISTERED SURVEYOR NO. 6333

KS ASSOCIATES
424 Middle Avenue
P.O. Box 569
Elyria, Ohio 44036
Phone (440) 322-6317
Fax (440) 284-0693
mailroom@ksassoc.com
www.ksassoc.com

SURVEY MAP
OF PART OF "BLOCK C" & SUBLOT 128 IN
THE OAKS SUBDIVISION NO. 6 - P.V. 65 PP. 10 #11
CITY OF LORAIN COUNTY OF LORAIN STATE OF OHIO
DATE: AUGUST 8, 2001

JOB NO. 92413-HCX
DWG. NAME 1285PLIT