


02-03-004-000-  
#16240

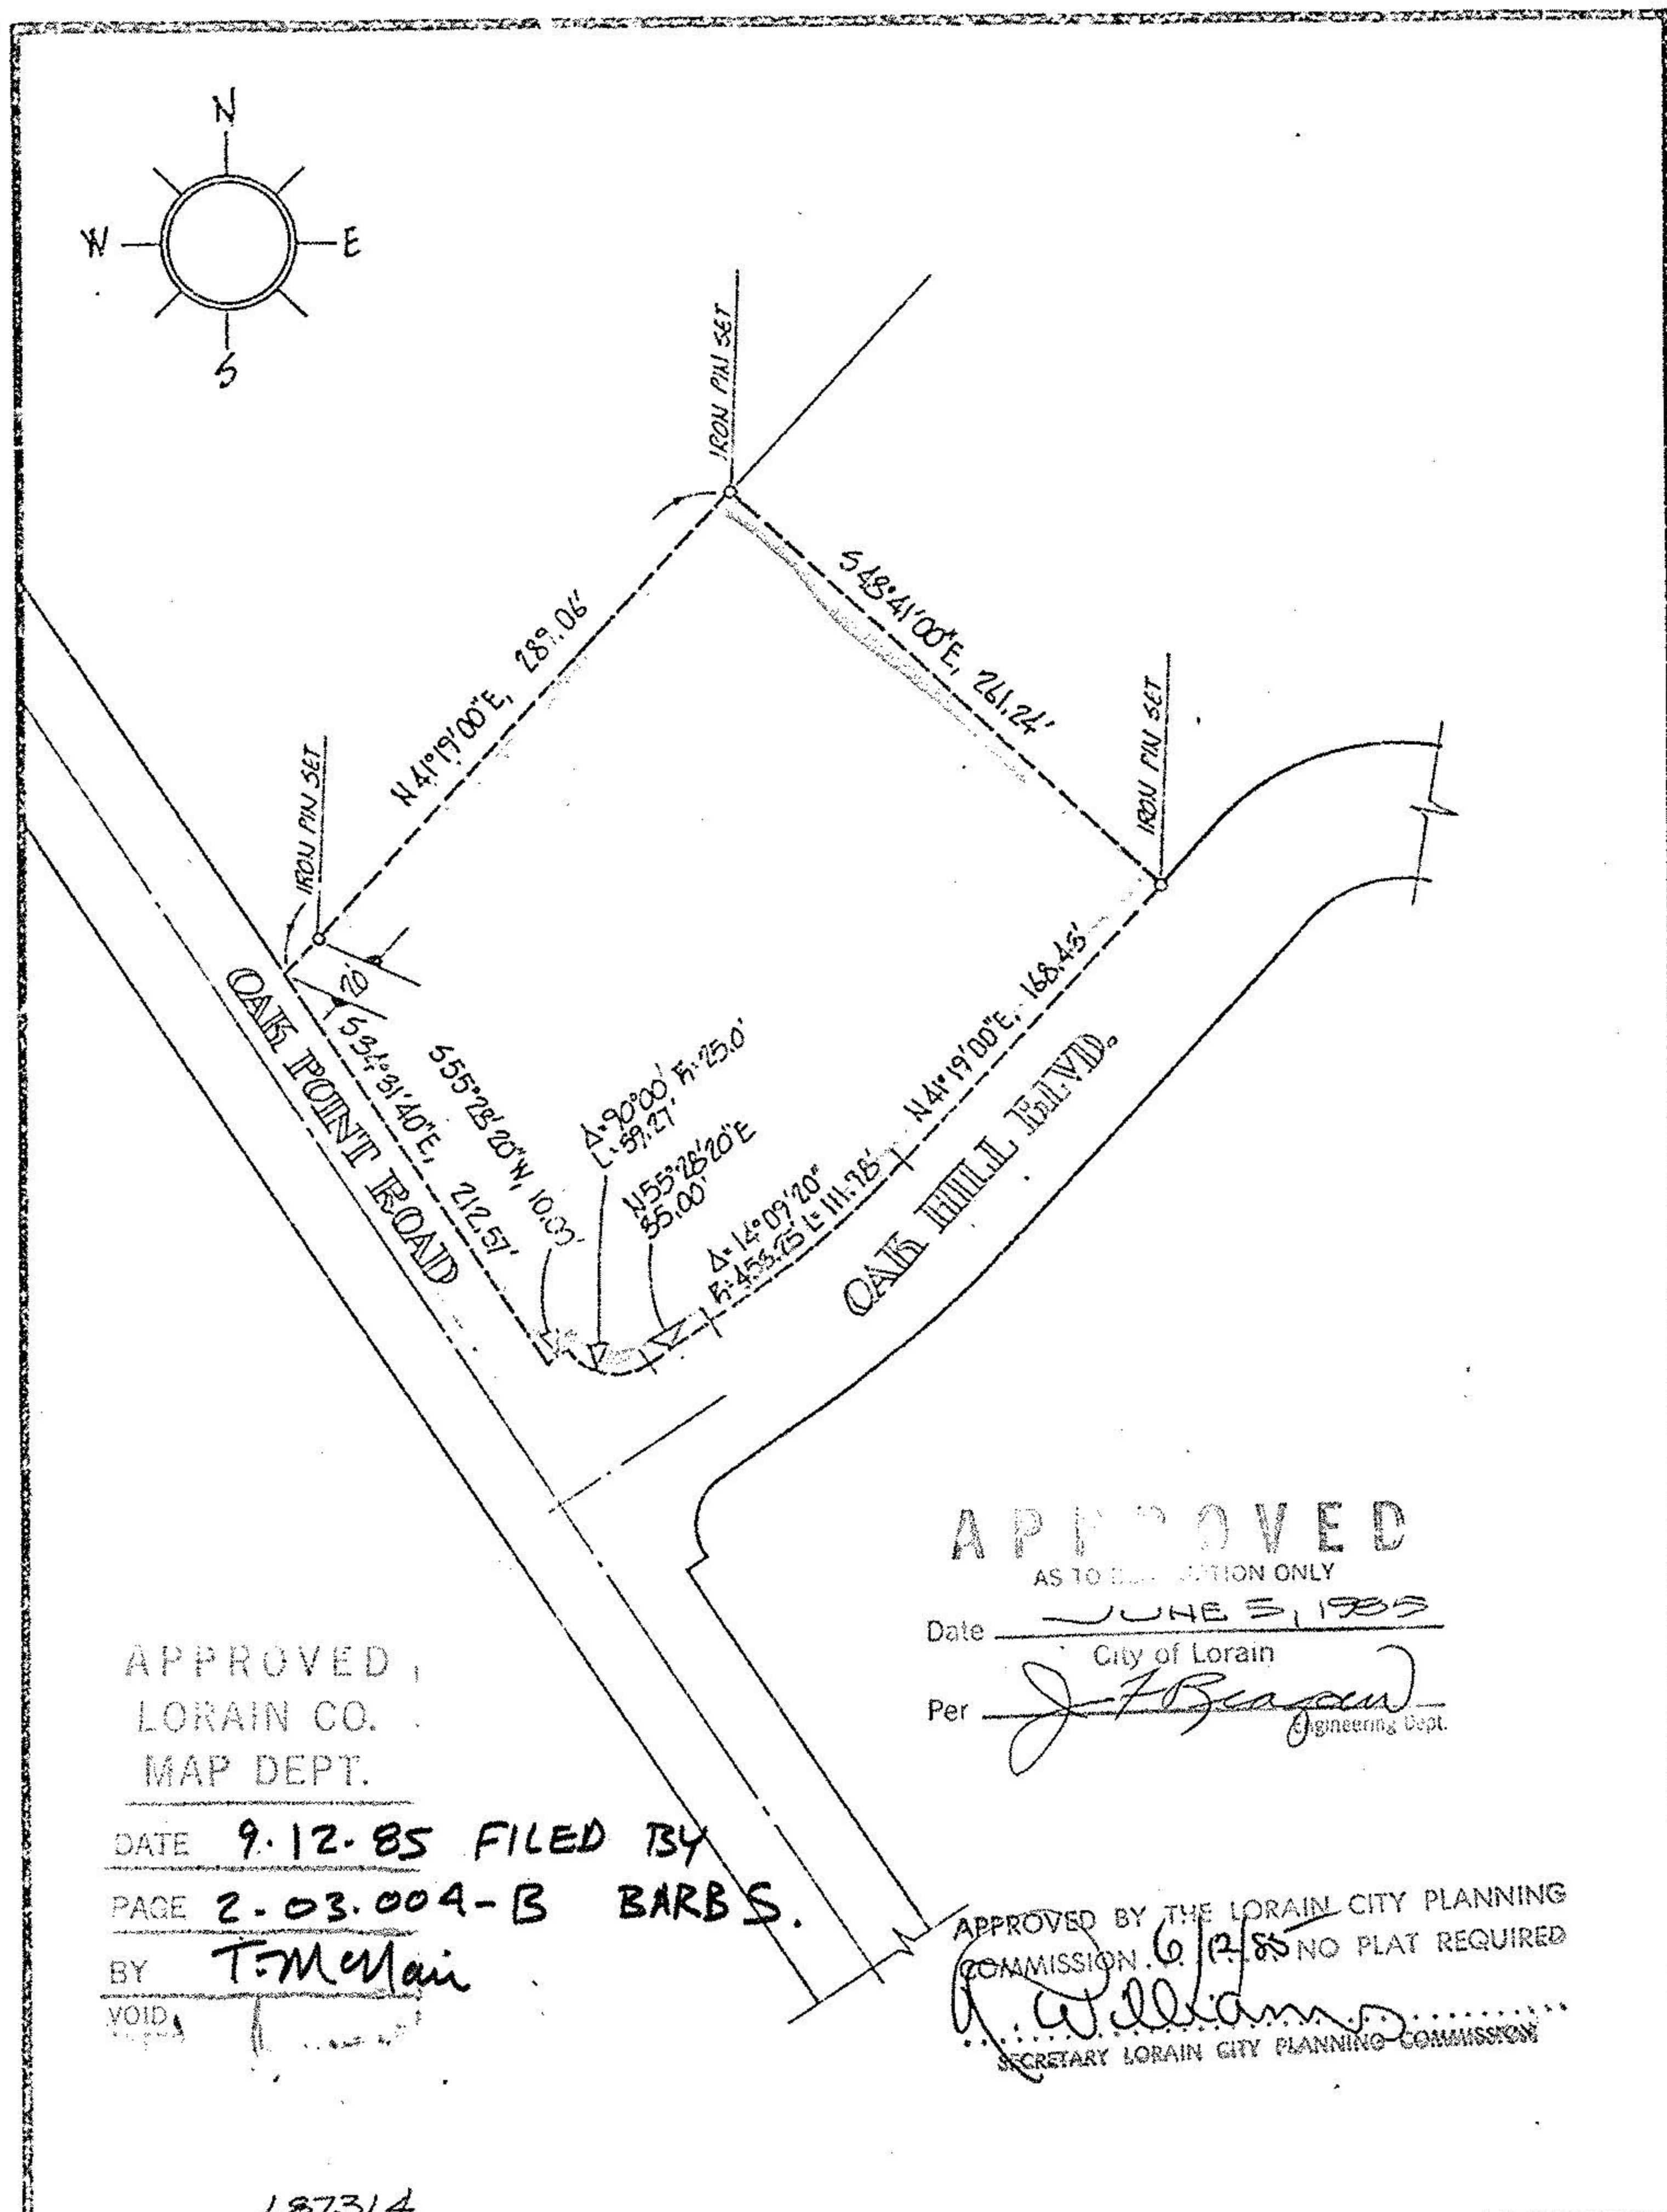

**APPROVED**  
AS TO DESCRIPTION ONLY  
Date JUNE 3, 1995  
City of Lorain  
Per J. F. [Signature]  
Engineering Dept.

APPROVED BY THE LORAIN CITY PLANNING COMMISSION  
Date 6/1/95  
Per [Signature]  
SECRETARY LORAIN CITY PLANNING COMMISSION


APPROVED  
LORAIN CO.  
MAP DEPT.

DATE 9.12.85 FILED BY  
PAGE 2-03-004-B BARBS.  
BY T. McMan  
VOID

137314

ACREAGE <u>2.0167</u>	PREPARED FOR <u>TOWNER ENTERPRISES</u>
DATE <u>04-29-85</u>	<u>P.O. BOX 402, LORAIN, OHIO</u>
DRAWN <u>MGH</u>	MICHAEL G. HURA, registered surveyor. 12706 MASON RD., VERMILION, O., Ph (216) 965 4040
SCALE <u>1" = 100'.</u>	
<b>PERIMETER SURVEY</b>	
SUBLOT(s) _____ of _____	
PART OF O.L. <u>43</u> TRACT <u>3</u> SECTION _____ OF	
<u>BLACK RIVER</u> TOWNSHIP <u>LORAIN</u> CO., OHIO	
PERMANENT PARCEL NO. _____	

CITY OF LORAIN

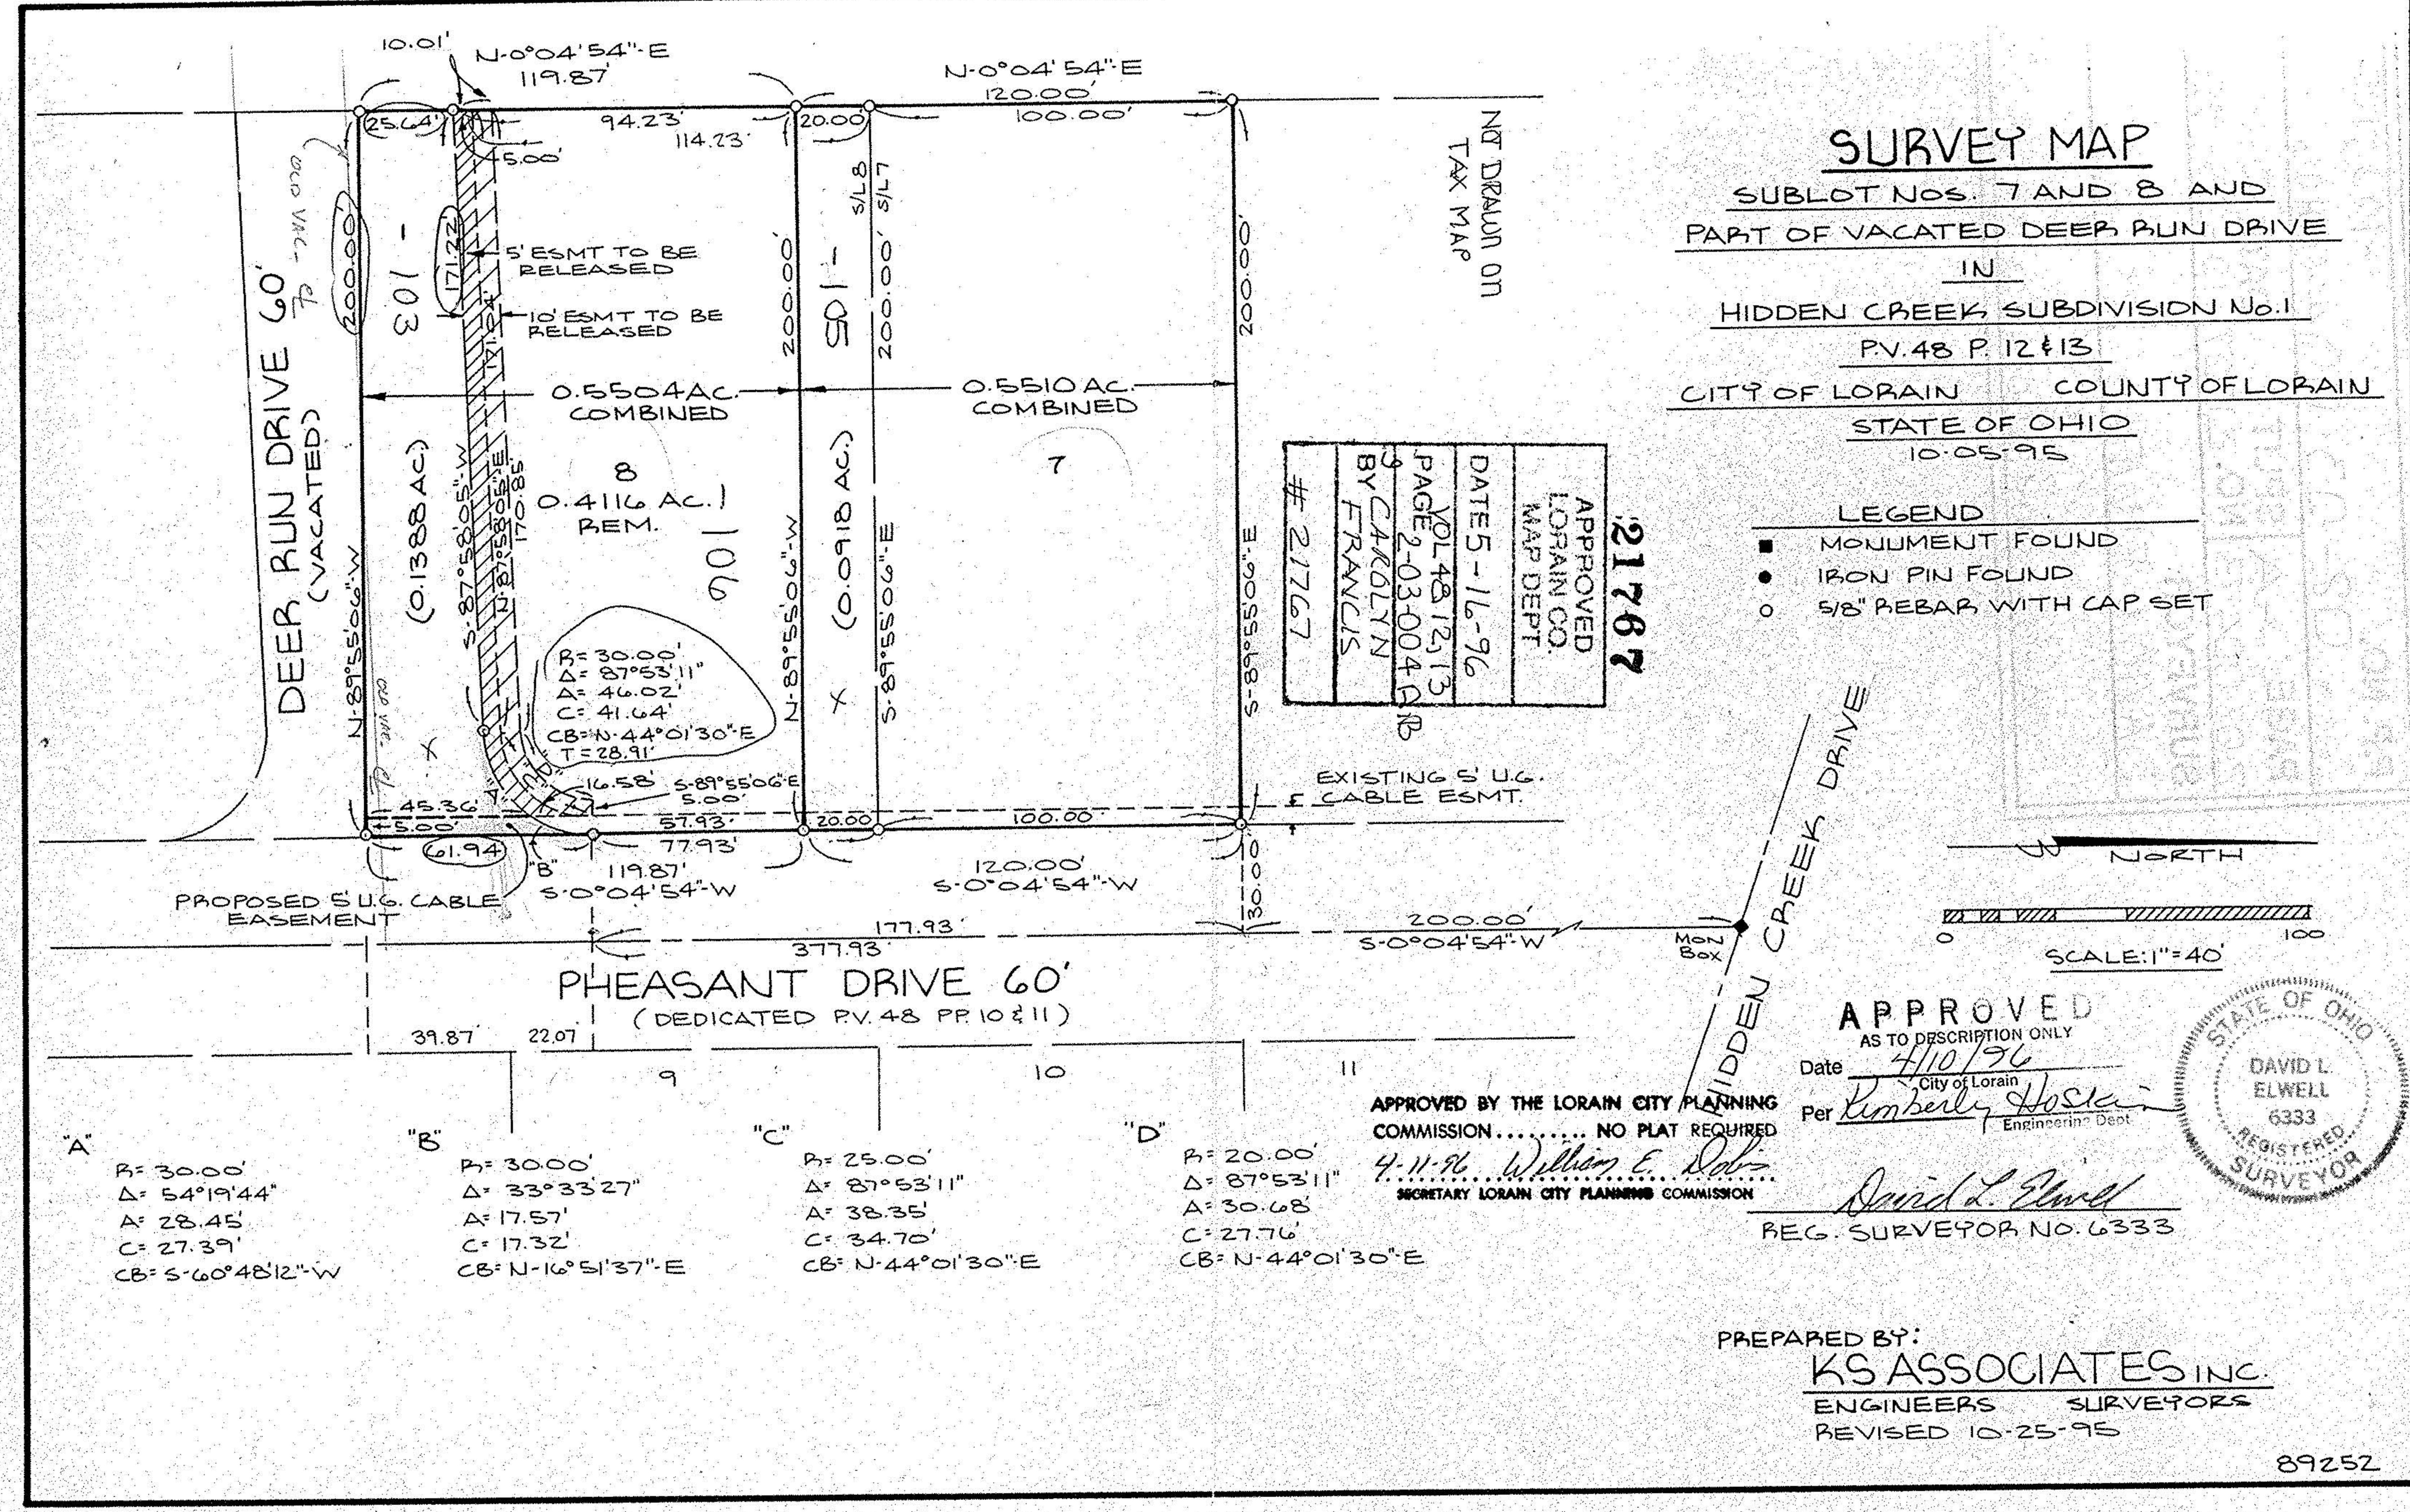

**SURVEY MAP**  
SUBLOT NOS. 7 AND 8 AND  
PART OF VACATED DEER RUN DRIVE  
IN  
HIDDEN CREEK SUBDIVISION No. 1  
P.V. 48 P. 12 & 13  
CITY OF LORAIN COUNTY OF LORAIN  
STATE OF OHIO  
10-05-95

**LEGEND**  
■ MONUMENT FOUND  
● IRON PIN FOUND  
○ 5/8" REBAR WITH CAP SET

APPROVED  
LORAIN CO.  
MAP DEPT.  
# 21767  
DATE 5-16-96  
VOL 48 P. 13  
PAGE 2-03-004-B  
BY CAROLYN  
FRANCIS

**APPROVED**  
AS TO DESCRIPTION ONLY  
Date 4/10/96  
City of Lorain  
Per Kimberly Hostein  
Engineering Dept.



APPROVED BY THE LORAIN CITY PLANNING COMMISSION  
Date 4-11-96  
Per William E. [Signature]  
SECRETARY LORAIN CITY PLANNING COMMISSION

REG. SURVEYOR NO. 6333  
David L. Elwell

PREPARED BY:  
**KS ASSOCIATES INC.**  
ENGINEERS SURVEYORS  
REVISED 10-25-95

89252

2-03-004-B