


BALTIMORE OHIO 19676
 SPUR RAILROAD OF 009, OLD VOIDED

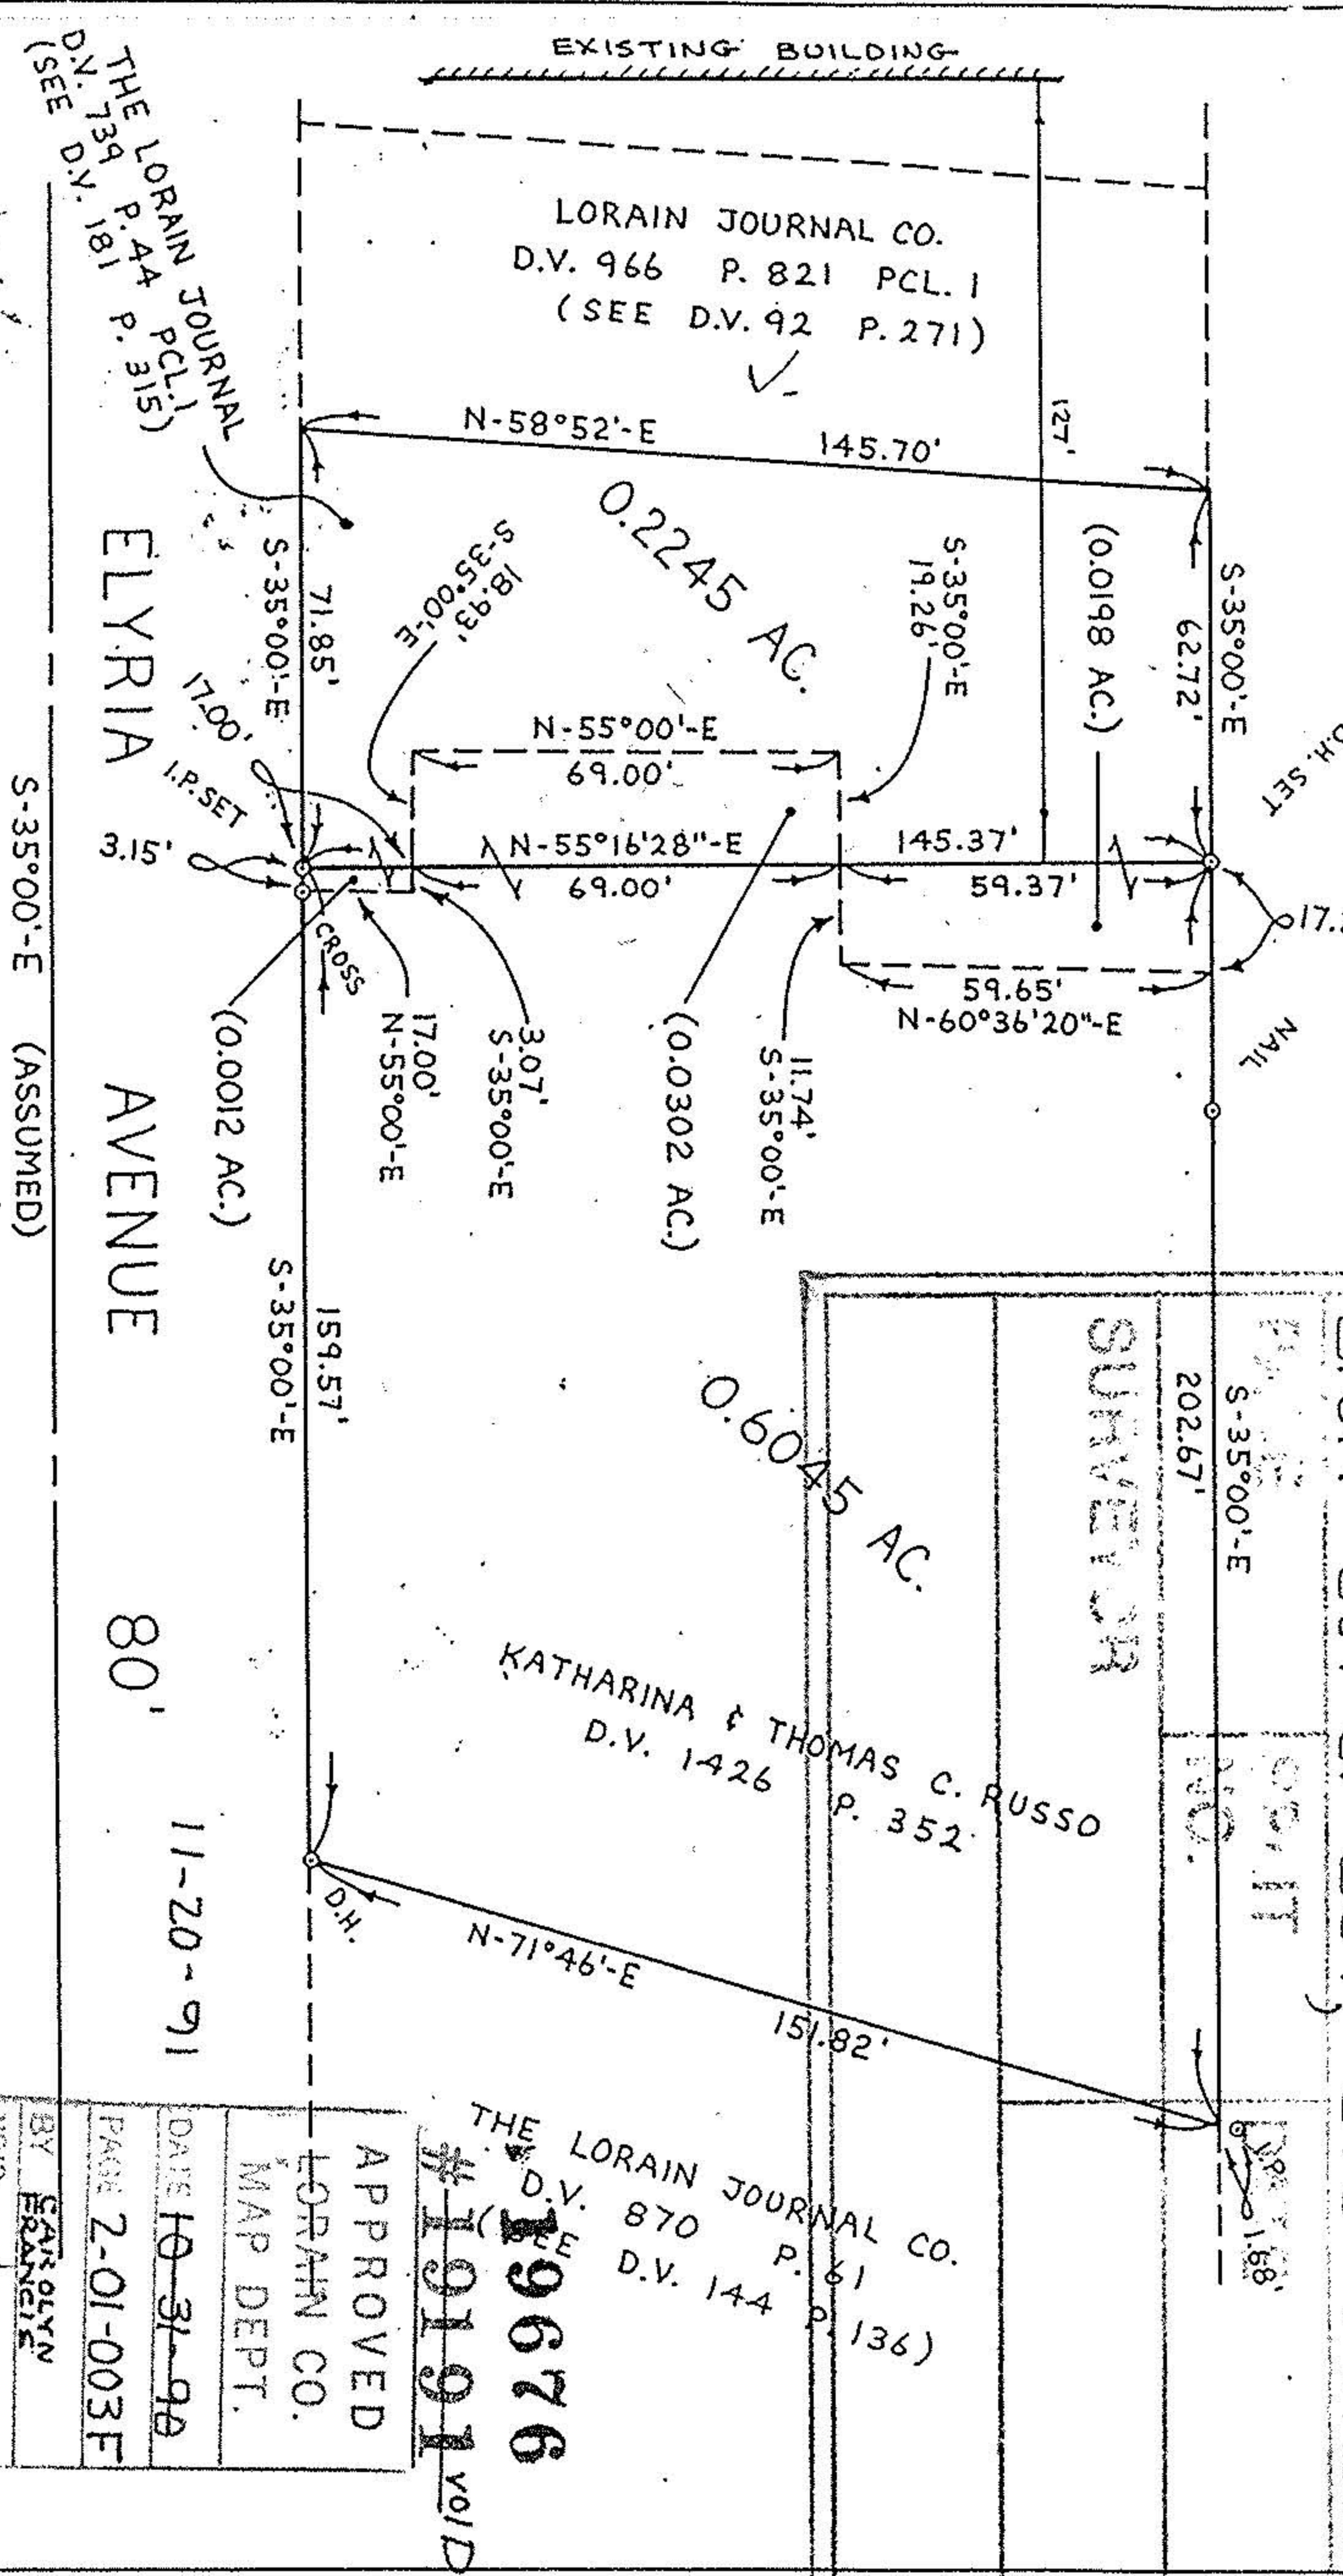

APPROVED
 AS TO DESCRIPTION ONLY


Date: 10-25-98
 City of Lorain
 per Kimberly Shekin
 Engineering Dept.

APPROVED BY THE LORAIN CITY PLANNING COMMISSION
 NO PLAN REQUIRED

BOUNDARY SURVEY
 OF PART OF


BLACK RIVER TOWNSHIP
 ORIGINAL LOT 3 - TRACT 1
 CITY OF LORAIN COUNTY OF LORAIN
 STATE OF OHIO

S-35°00'-E (ASSUMED)

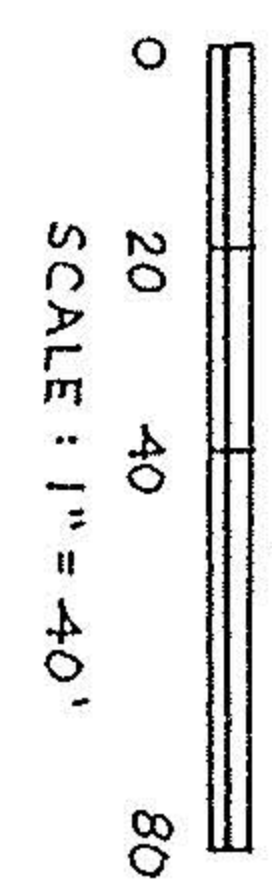

REG. SURV. NO. 6333
 OCT. 18, 1990

PREPARED BY: K S ASSOCIATES INC.
 ENGINEERS/SURVEYORS

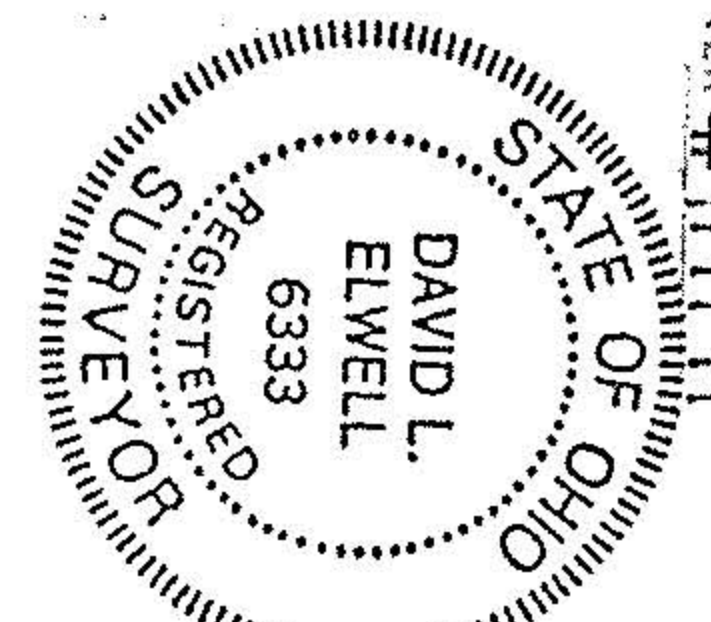

DATE	10-31-98
PAGE	2-01-003F
BY	SEAN OLYN
VOID AFTER #	19191

THE LORAIN JOURNAL CO.
 D.V. 870 P. 61
 D.V. 144 P. 136
19676
 #19191 VOID

87-159 A