

LOT SPLIT & CONSOLIDATION PLAT FOR JOHN SAUER & ALLEN WILLIAMS

Being all of Sub Lot Nos 5, 7 & 9 Blk. 14 in Hogan's Third Addition as recorded in Vol. 3 Pg. 32 of Lorain County Map Records, in the City of Lorain, County of Cuyahoga and State of Ohio.

Scale 1"=30'

Aug. 1992

ZONED R-2

John S. Walker
Reg. Ohio No. S-5537

NOTE

DISTANCES ARE SHOWN IN FEET AND DECIMALS.
IRON PINS WHERE SET OR FOUND AT ALL POINTS SHOWN THUS •
ALL OF WHICH I DECLARE TO BE CORRECT.

ACCEPTANCE



We the undersigned owners of the land shown hereon, hereby accept this Lot Split & Consolidation Plat of the same Allen Williams Alice Diane Williams John F. Sauer Evelyn A. Sauer
ALLEN WILLIAMS ALICE DIANE WILLIAMS JOHN F. SAUER EVELYN A. SAUER

County of Lorain } ss Before me, a notary public in and for said County and State, personally
State of Ohio }
appeared the within named, John Sauer and Allen Williams, who acknowledged the signing of the foregoing instrument to be her free act and deed.
In testimony whereof I have hereunto set my hand and official seal at Lorain Ohio
this 27th day of September 1992

Suzanne M. Ludwig
NOTARY PUBLIC

SUZANNE M. LUDWIG
Notary Public, State of Ohio
My Commission Expires 12-25-92

APPROVALS

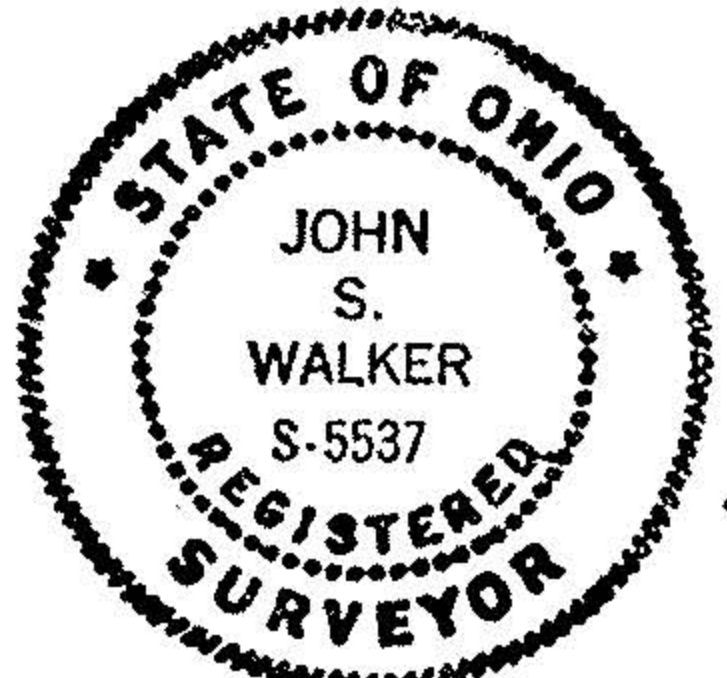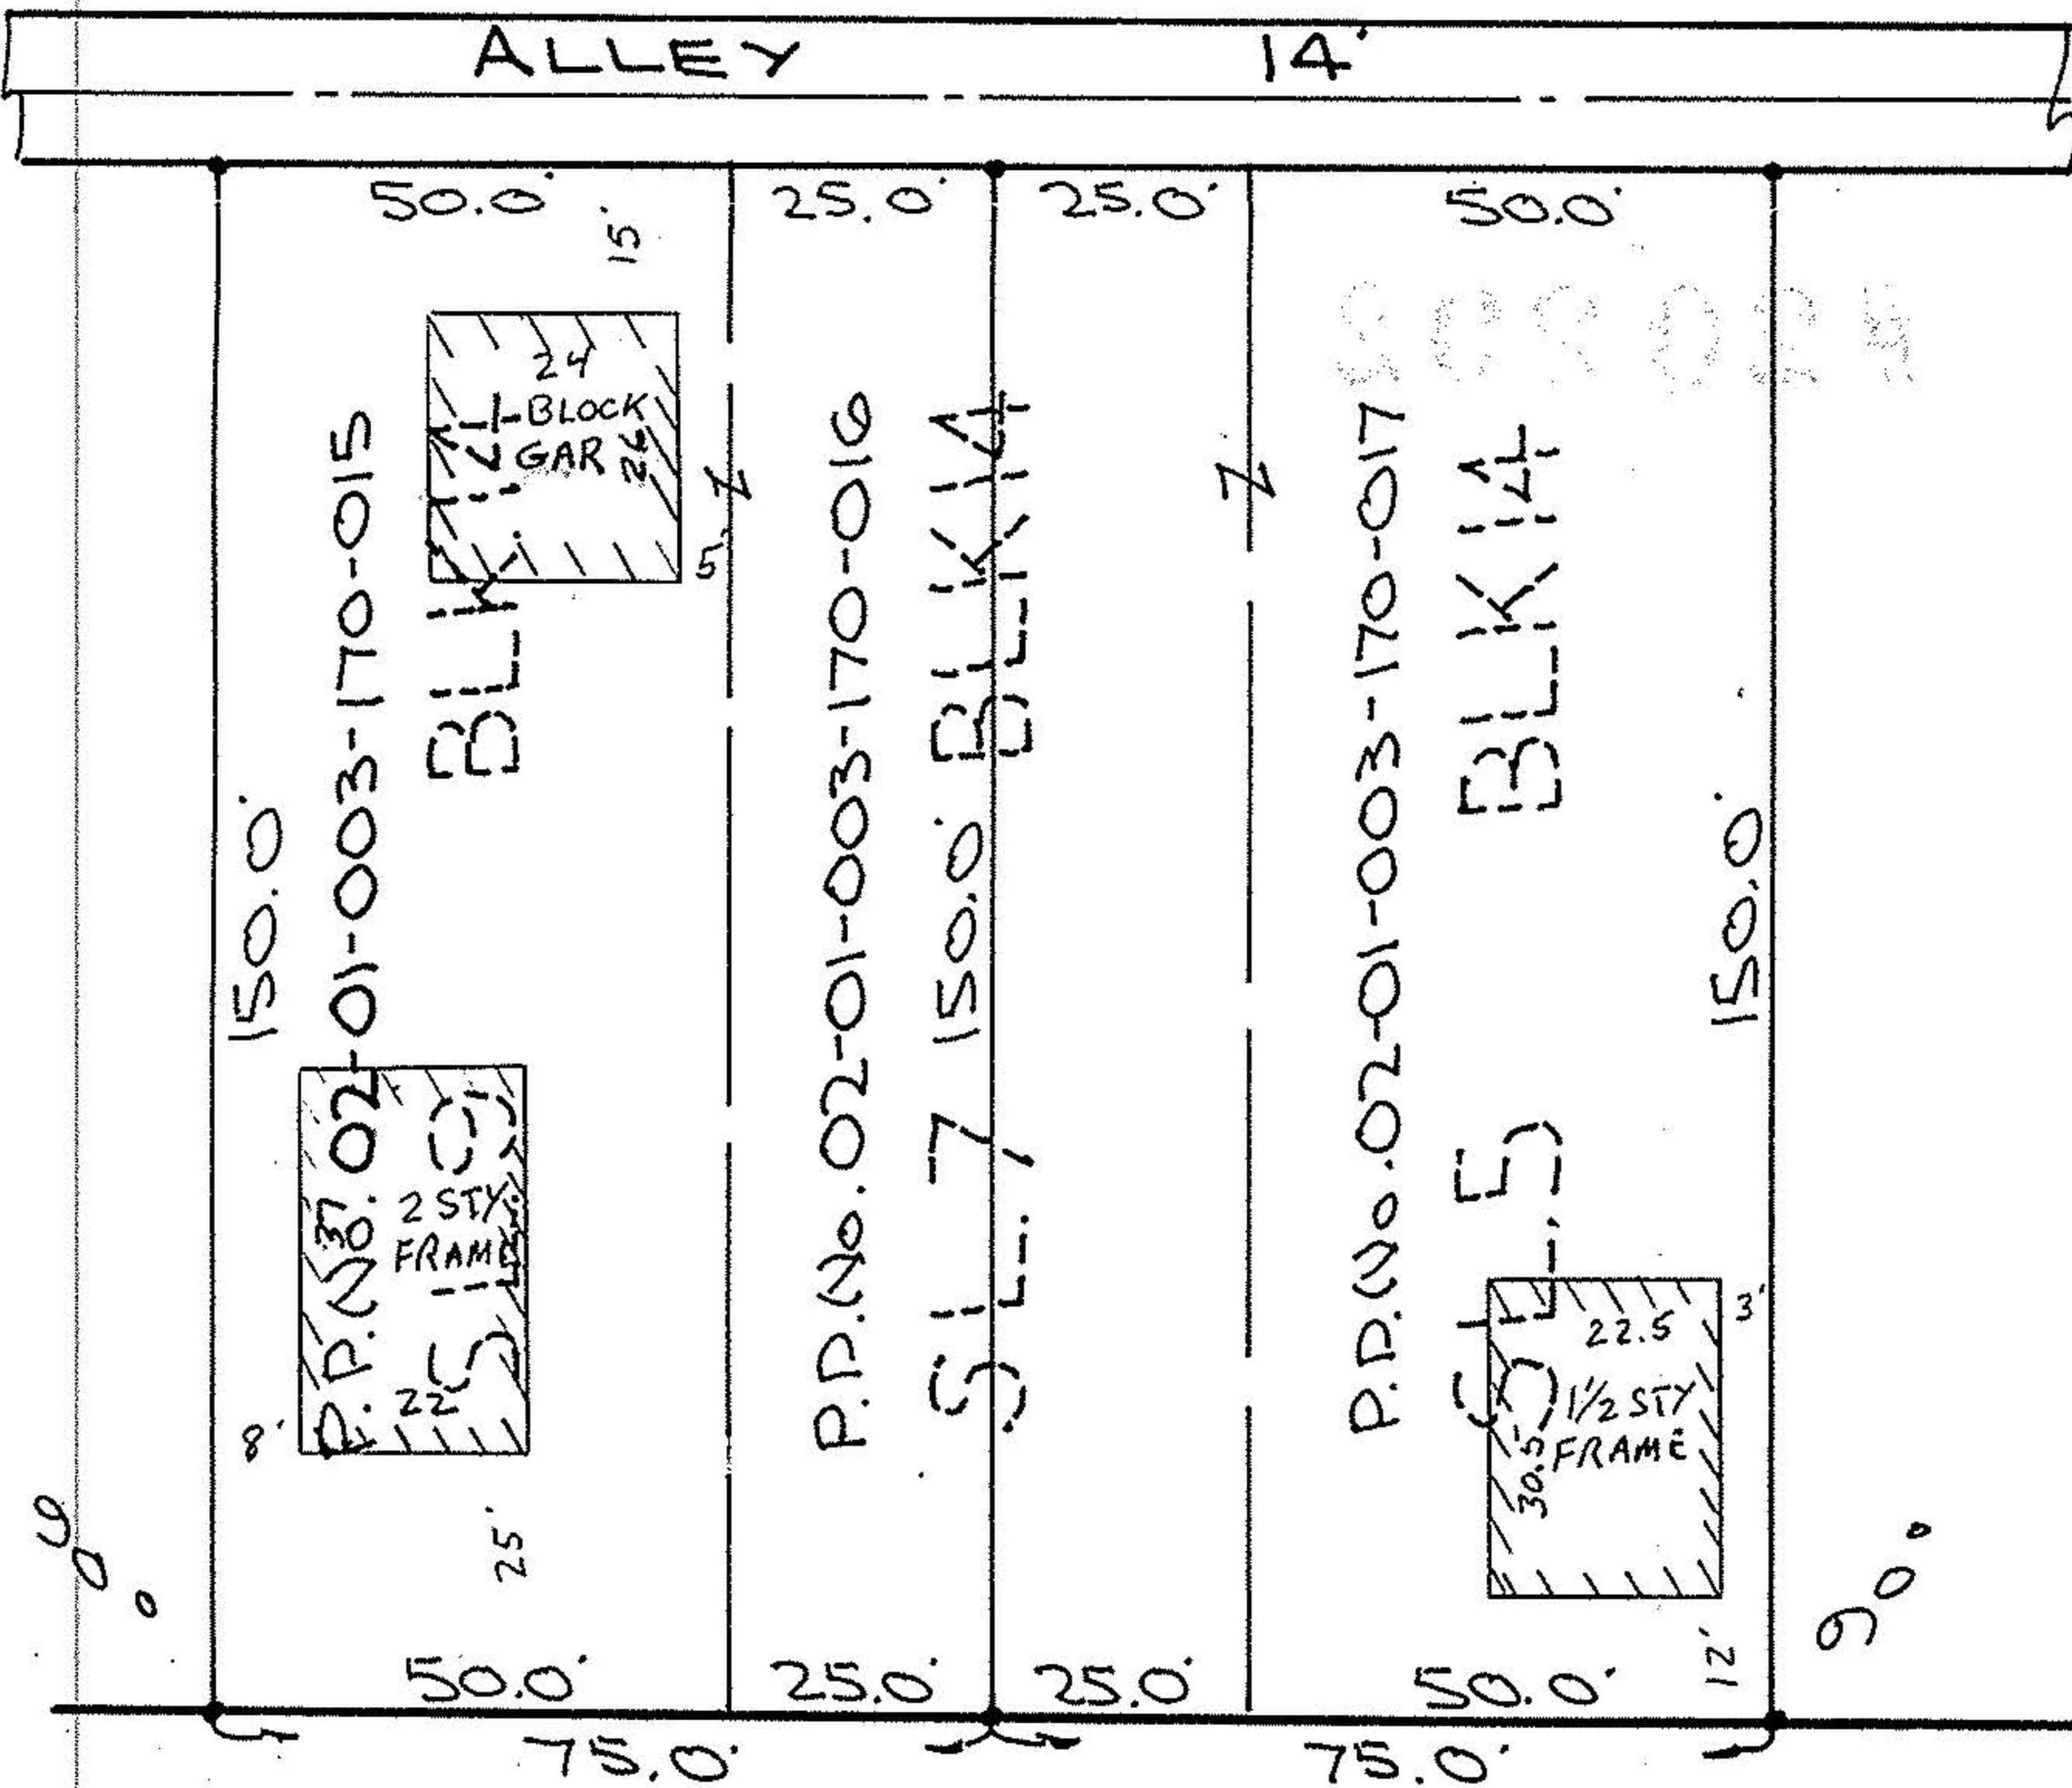

20202

| | |
|-------------------------------------|-------|
| APPROVED LORAIN CO. MAP DEPT. | |
| DATE 12-23-92 | |
| PAGE 2-01-003-G | |
| BY CAROLYN FRANCIS | |
| VOID AFTER # | 20202 |

OAKDALE AVE. 66'

WEST 23RD. STREET 66'

APPROVED BY THE LORAIN CITY PLANNING
COMMISSION..... NO PLAT REQUIRED
William E. Hobbs 12-9-92
SECRETARY LORAIN CITY PLANNING COMMISSION

APPROVED
AS TO DESCRIPTION ONLY
Date Dec 8 1992
City of Lorain
Per Kimberly Hoskin
Engineering Dept.

02-01-003-170-015 thru -017